



05/01/2006, 08:36 AM LDH 1:164Jns00231081041XYD Taxilane Re-design (June 2006)CNS\Sheet24 Staking Plan 02.dgn

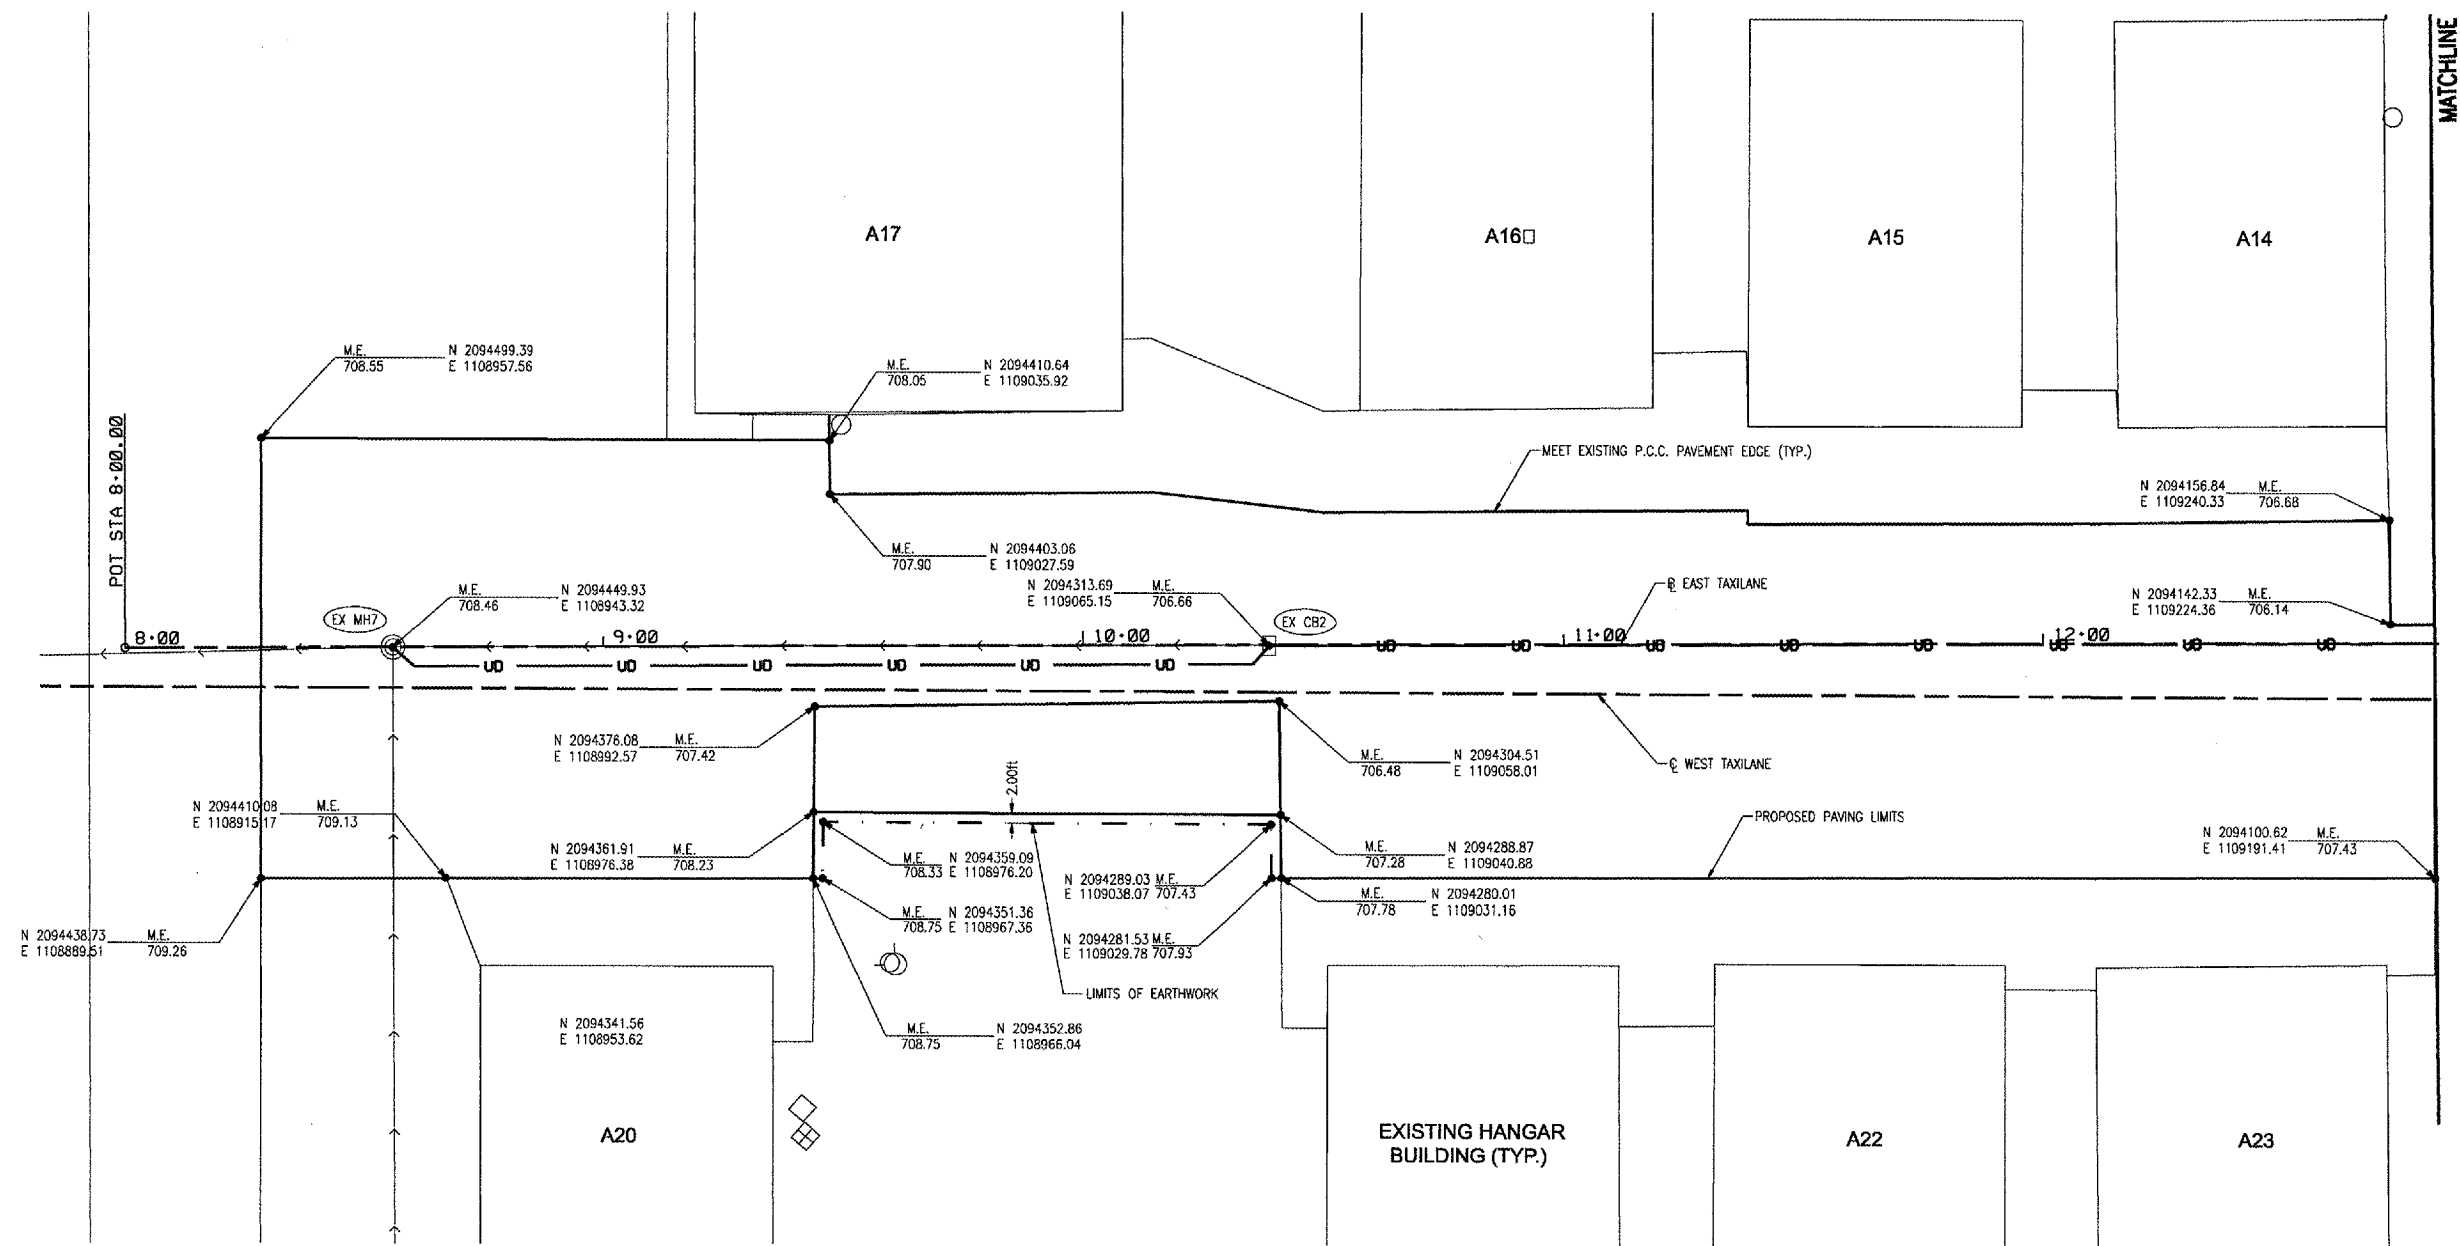


LEGEND

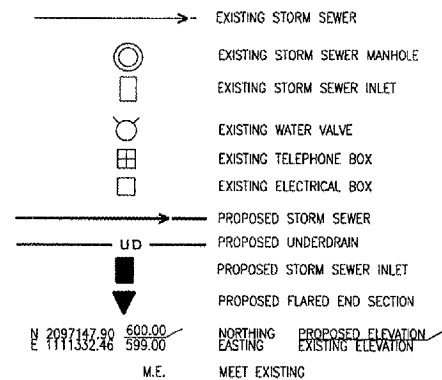

NOTES

1. FOR ADDITIONAL STORM SEWER AND UNDERDRAIN INFORMATION, SEE SCHEDULES.
2. CONTRACTOR IS REQUIRED TO FIELD VERIFY EXISTING UTILITY LOCATIONS.
3. ALIGNMENT AND COORDINATES ARE BASED ON STATE PLANE COORDINATES.

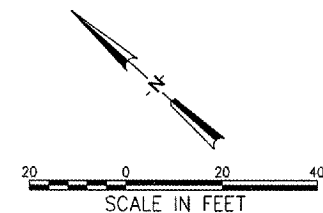

WA056



HANSON PROFESSIONAL SERVICES INC.

815 Commerce Drive, Suite 200
Oak Brook, Illinois 60523
Telephone: 630.990.3800
Fax: 630.990.3801




Waukegan Regional Airport
Waukegan Regional Port District

3580 North McAree Road
Waukegan, Illinois 60087
Phone: 847.244.0055
Fax: 847.244.3813

WAUKEGAN REGIONAL AIRPORT

REHABILITATE HANGAR
TAXILANES AND SERVICE
ROAD

IDA PROJECT NO. UGN-3601

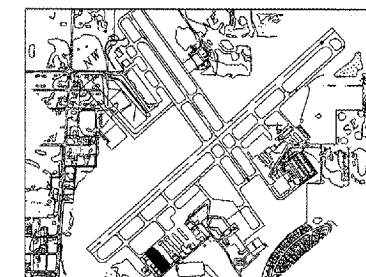

KEY MAP

No.	Drawing Issue Description	Date	By

Date
APRIL 21, 2006
Sheet Title

STAKING PLAN - EAST
TAXILANE

831-04TXD	Project Number
RPH	11/15/05
Layout By	Date
RPH	11/15/05
Designed By	Date
RMH/TMM	04/04/06
Reviewed By	Date
— SJM —	—
Drawn By	Sheet No.