


05/01/2006, 08:38 AM LDH
L:\04\250003\163104\TXVD Taxilanes Re-design (June 2006)\Civil\Sheet30 Stormwater PP Plan and LS SR01.dgn


MATCHLINE

MATCHLINE

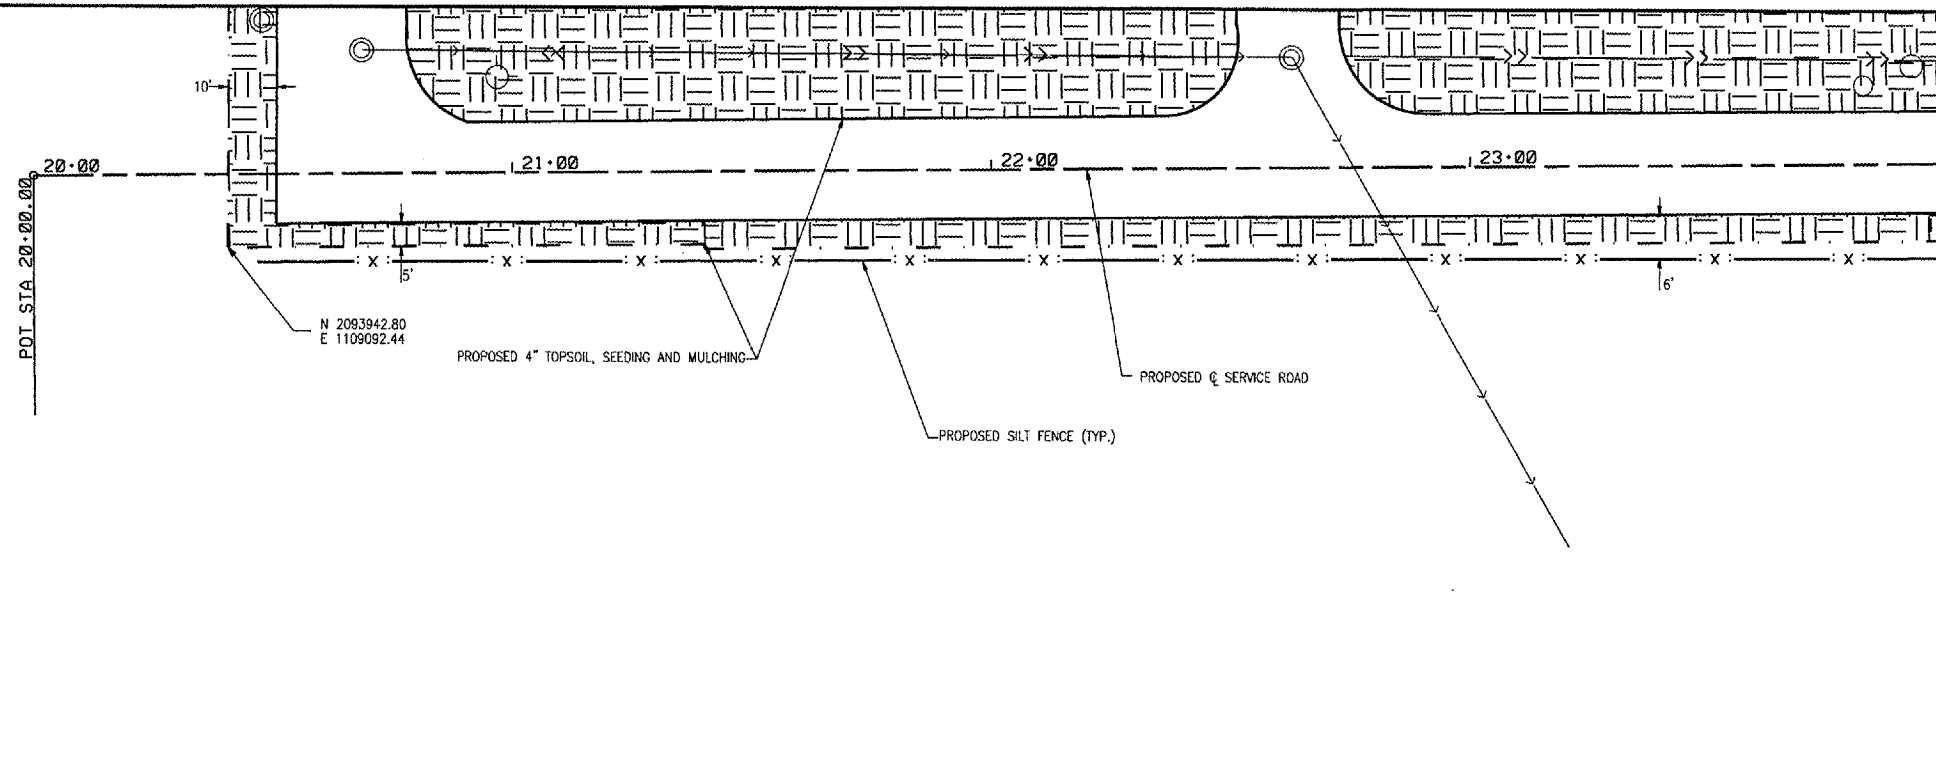

LEGEND

- → → EXISTING STORM SEWER
- EXISTING STORM SEWER MANHOLE
- EXISTING STORM SEWER INLET
- → → PROPOSED STORM SEWER
- PROPOSED STORM SEWER INLET
- ▽ PROPOSED FLARED END SECTION
- EXISTING WATER VALVE
- EXISTING TELEPHONE BOX
- EXISTING ELECTRICAL BOX
- N 2097147.90
E 1111332.46
M.E. NORTHING
EASTING
MEET EXISTING
- x — PROPOSED SILT FENCE
- PROPOSED SEEDING, ITEM AR901510,
MULCHING, ITEM AR908510, AND TOPSOIL,
ITEM AR905520
- LIMITS OF EARTHWORK, TOPSOIL, SEEDING,
AND MULCHING

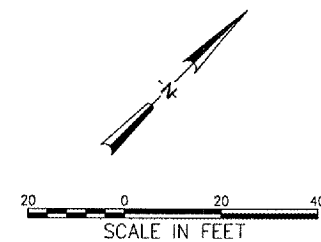

WA056



HANSON PROFESSIONAL SERVICES INC.

815 Commerce Drive, Suite 200
Oak Brook, Illinois 60523
Telephone: 630.990.3800
Fax: 630.990.3801




Waukegan Regional Airport
Waukegan Regional Port District

3580 North McAree Road
Waukegan, Illinois 60087
Phone: 847.244.0055
Fax: 847.244.3813

WAUKEGAN REGIONAL AIRPORT

REHABILITATE HANGAR
TAXILANES AND SERVICE
ROAD

IDA PROJECT NO. UGN-3601

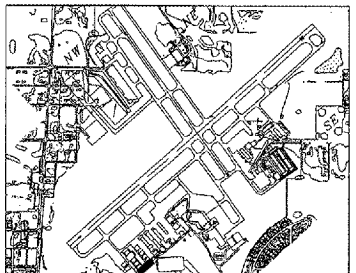

KEY MAP

No.	Drawing Issue Description	Date	By

Date
APRIL 21, 2006
Sheet Title

STORMWATER POLLUTION
PREVENTION AND
LANDSCAPE PLAN
SERVICE ROAD
STA 20+00 TO STA 24+00

831-04TXVD	Project Number
RPH	11/15/06
Layout By	Date
RPH	11/15/06
Designed By	Date
TMM/RMH	04/04/06
Reviewed By	Date
RPH	DSY
Drawn By	SJM
	Sheet No.