



815 Commerce Drive, Suite 200
Oak Brook, Illinois 60523
Telephone: 630.990.3800
Fax: 630.990.3801



3580 North McAree Road
Waukegan, Illinois 60087
Phone: 847.244.0055
Fax: 847.244.3813


REHABILITATE HANGAR
TAXILANES AND SERVICE
ROAD










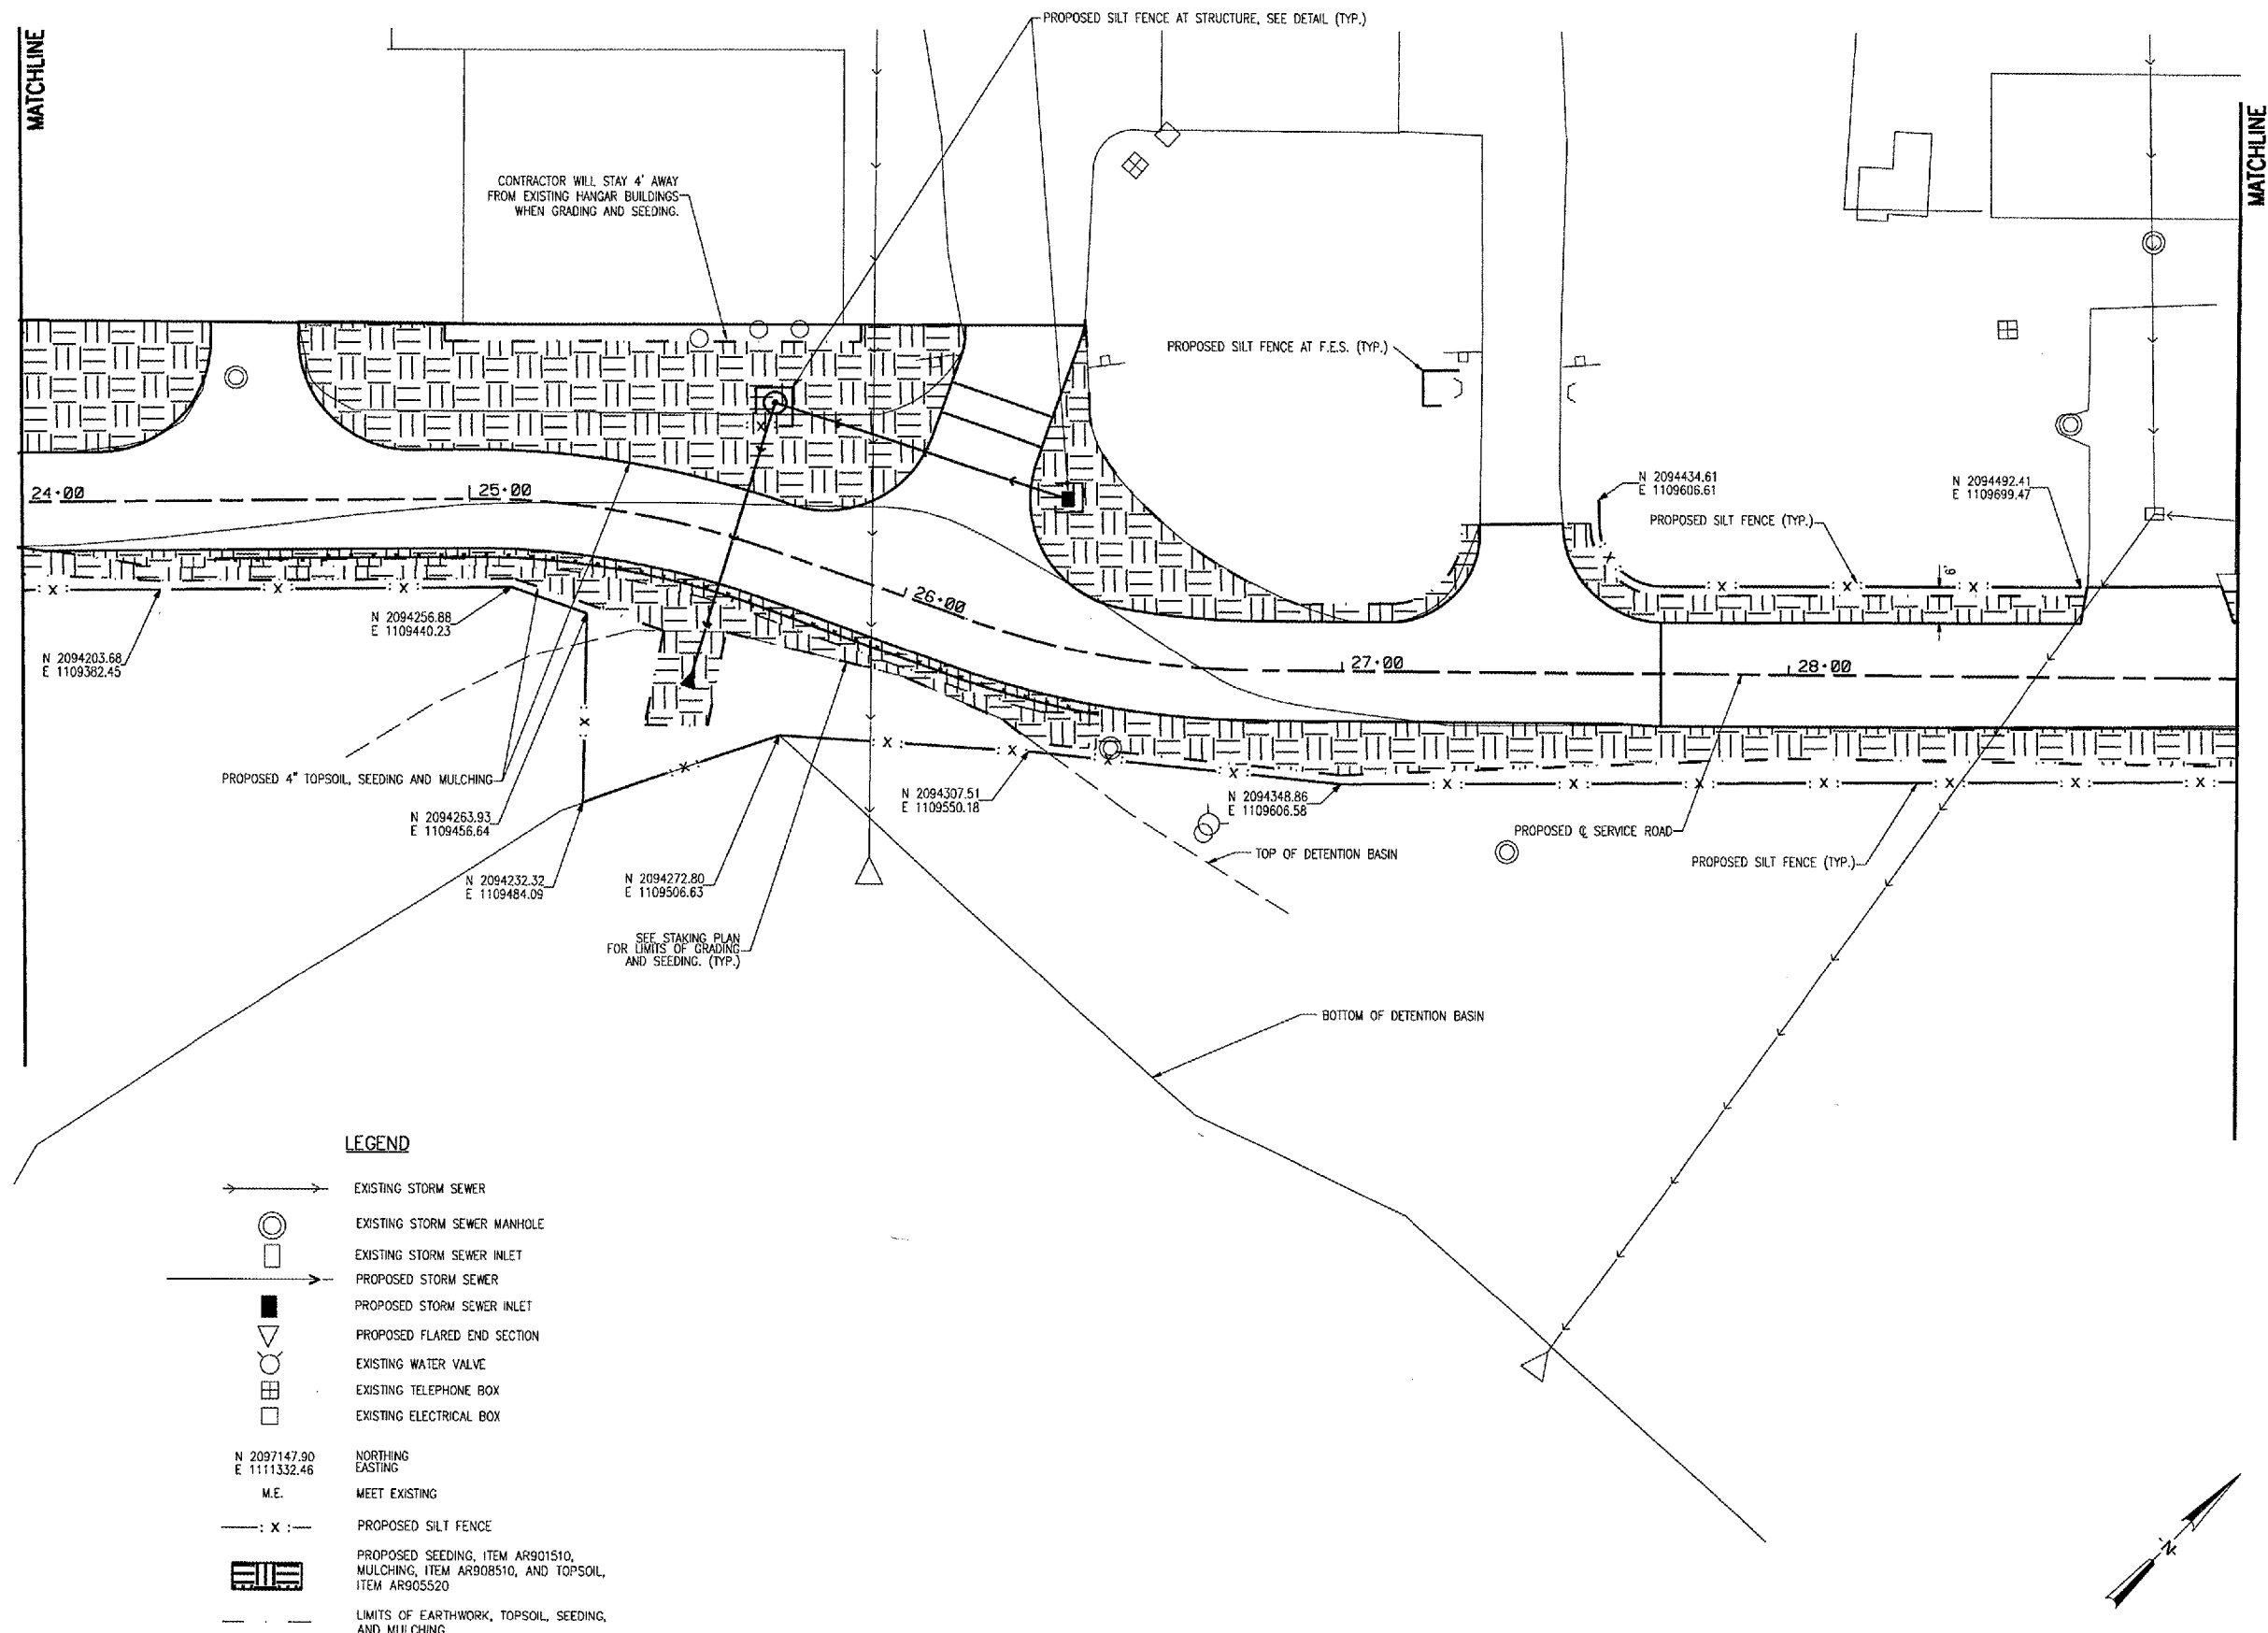

 
No.	Drawing Issue Description	Date	By

STORMWATER POLLUTION
PREVENTION AND
LANDSCAPE PLAN
SERVICE ROAD
STA 24+00 TO STA 29+00

31

Sheet No.



	EXISTING STORM SEWER
	EXISTING STORM SEWER MANHOLE
	EXISTING STORM SEWER INLET
	PROPOSED STORM SEWER
	PROPOSED STORM SEWER INLET
	PROPOSED FLARED END SECTION
	EXISTING WATER VALVE
	EXISTING TELEPHONE BOX
	EXISTING ELECTRICAL BOX
<p>N 2097147.90 E 1111332.46</p>	
M.E.	MEET EXISTING
	PROPOSED SILT FENCE
	PROPOSED SEEDING, ITEM AR901510, MULCHING, ITEM AR908510, AND TOPSOIL, ITEM AR905520
	LIMITS OF EARTHWORK, TOPSOIL, SEEDING, AND MULCHING

20 0 20 40
SCALE IN FEET