



05/01/2008, 08:43 AM  
I:\04\055\003\04\01\04\TXD Taxilanes Re-design (June 2006)\CIVIL\Sheet32 Stormwater PP Plan and LS SR03.dgn  
LDH

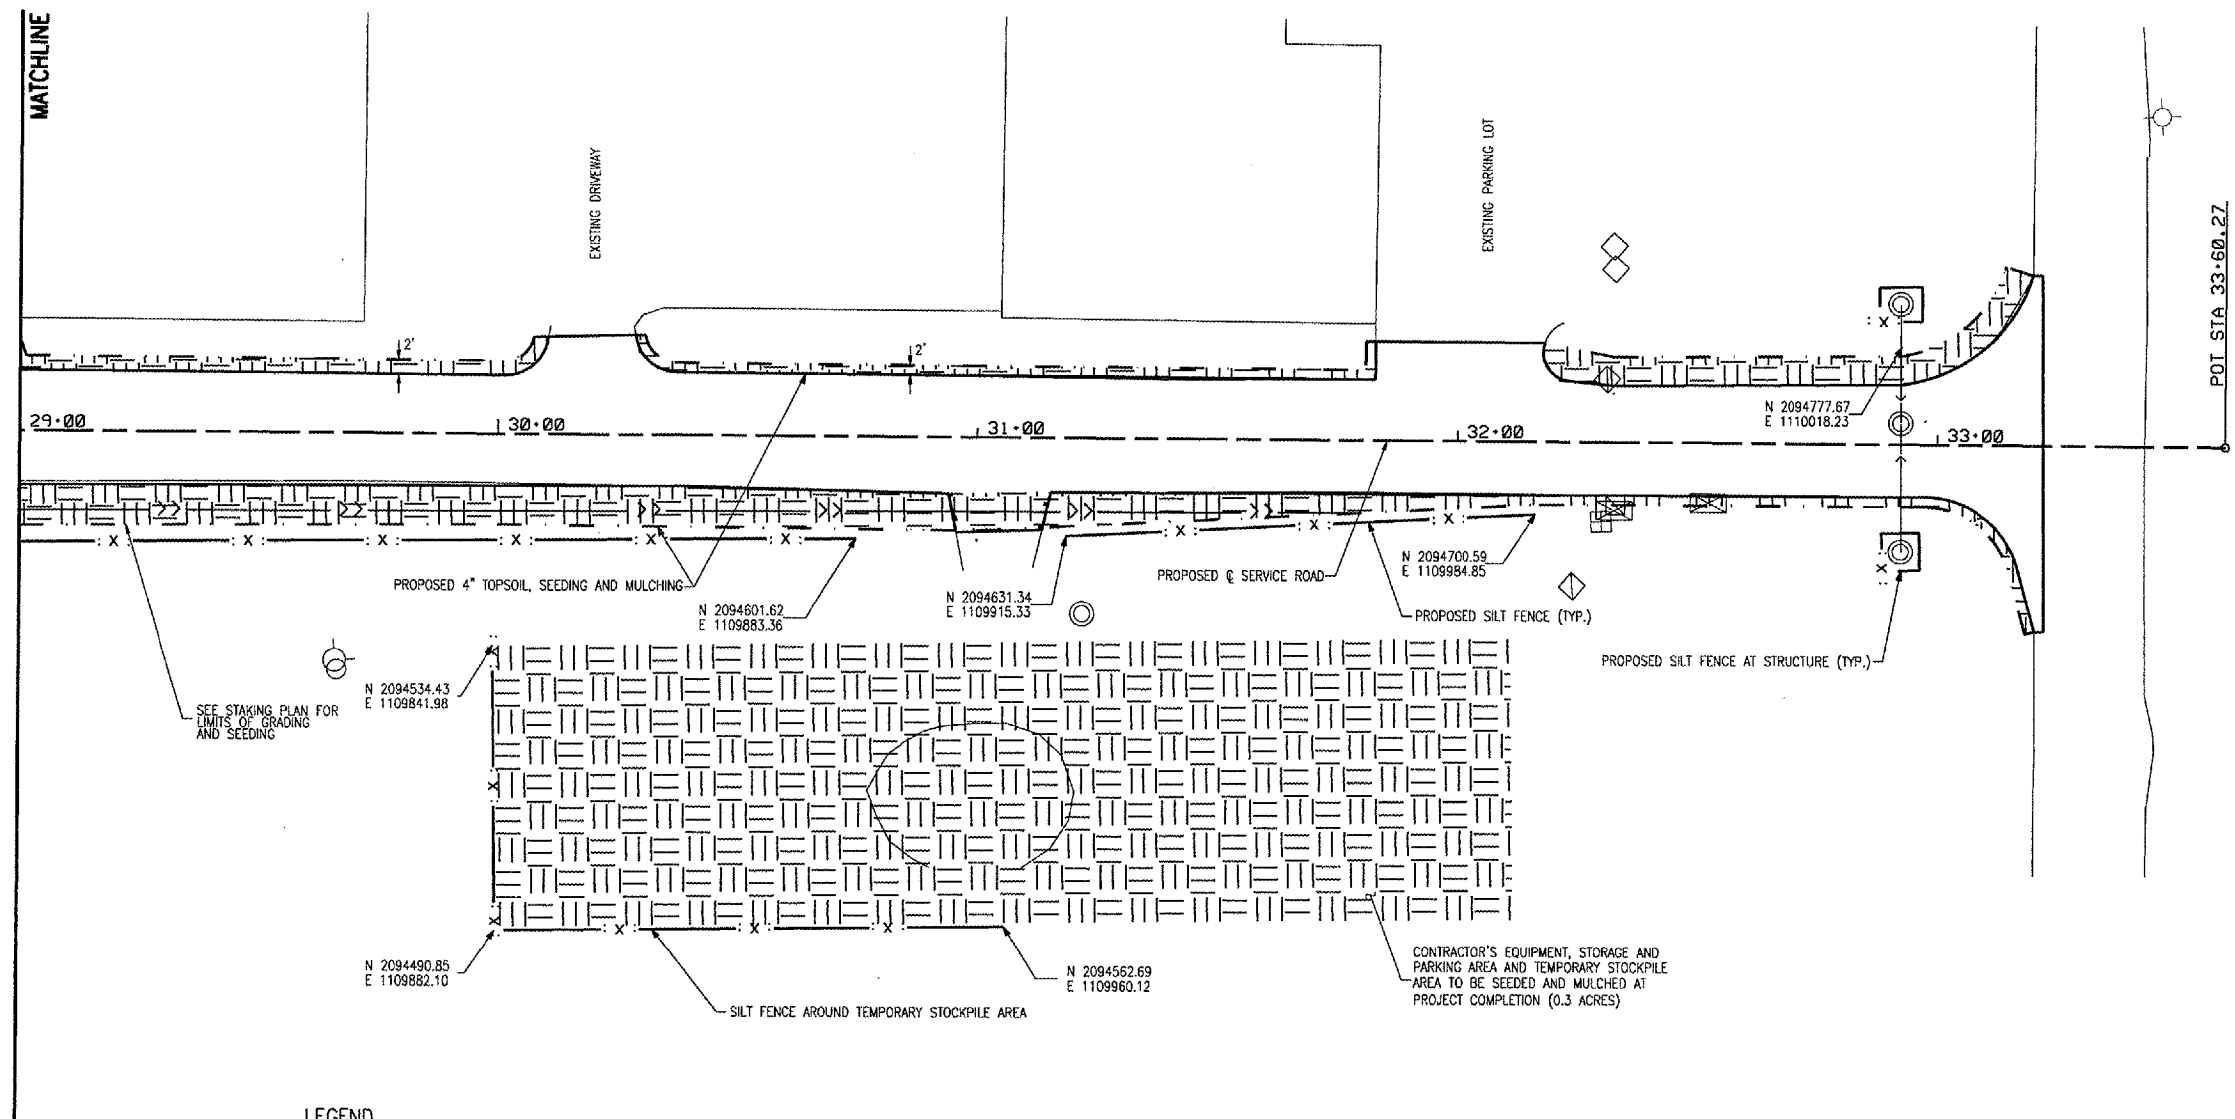

- LEGEND**
- → → → → EXISTING STORM SEWER
  - EXISTING STORM SEWER MANHOLE
  - EXISTING STORM SEWER INLET
  - → → → → PROPOSED STORM SEWER
  - PROPOSED STORM SEWER INLET
  - ▽ PROPOSED FLARED END SECTION
  - EXISTING WATER VALVE
  - EXISTING TELEPHONE BOX
  - EXISTING ELECTRICAL BOX
  - N 2097147.90  
E 1111332.46  
M.E. MEET EXISTING
  - X — PROPOSED SILT FENCE
  - PROPOSED SEEDING, ITEM AR901510,  
MULCHING, ITEM AR908510, AND TOPSOIL,  
ITEM AR905520
  - — — LIMITS OF EARTHWORK, TOPSOIL, SEEDING,  
AND MULCHING

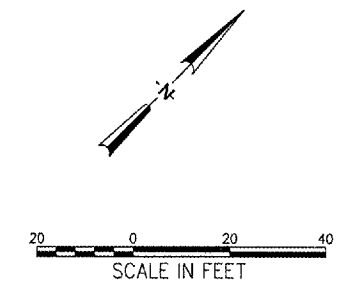

WA056



HANSON PROFESSIONAL SERVICES INC.  
815 Commerce Drive, Suite 200  
Oak Brook, Illinois 60523  
Telephone: 630.990.3800  
Fax: 630.990.3801




Waukegan Regional Airport  
Waukegan Regional Port District

3580 North McAree Road  
Waukegan, Illinois 60087  
Phone: 847.244.0055  
Fax: 847.244.3813

### WAUKEGAN REGIONAL AIRPORT

### REHABILITATE HANGAR TAXILANES AND SERVICE ROAD

IDA PROJECT NO. UGN-3601

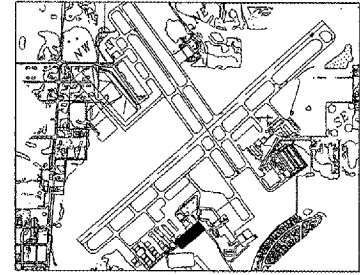

KEY MAP

| No. | Drawing Issue Description | Date | By |
|-----|---------------------------|------|----|
|     |                           |      |    |
|     |                           |      |    |
Date  
APRIL 21, 2006  
Sheet Title

### STORMWATER POLLUTION PREVENTION AND LANDSCAPE PLAN SERVICE ROAD STA 29+00 TO STA 33+60.27

|                  |
|------------------|
| 831-04TXD        |
| Project Number   |
| RPH 11/15/05     |
| Layout By Date   |
| RPH 11/15/05     |
| Designed By Date |
| RPH/RMH 04/04/06 |
| Reviewed By Date |
| RPH DSY SJM      |
| Drawn By         |

32  
Sheet No.