


09/01/2006, 08:44 AM LDH
H:\04\Jobs\083106\TXD Taxilanes Re-design (June 2006)\CNS\Sheet\33 STATE-LOCAL BNDY 01.dgn

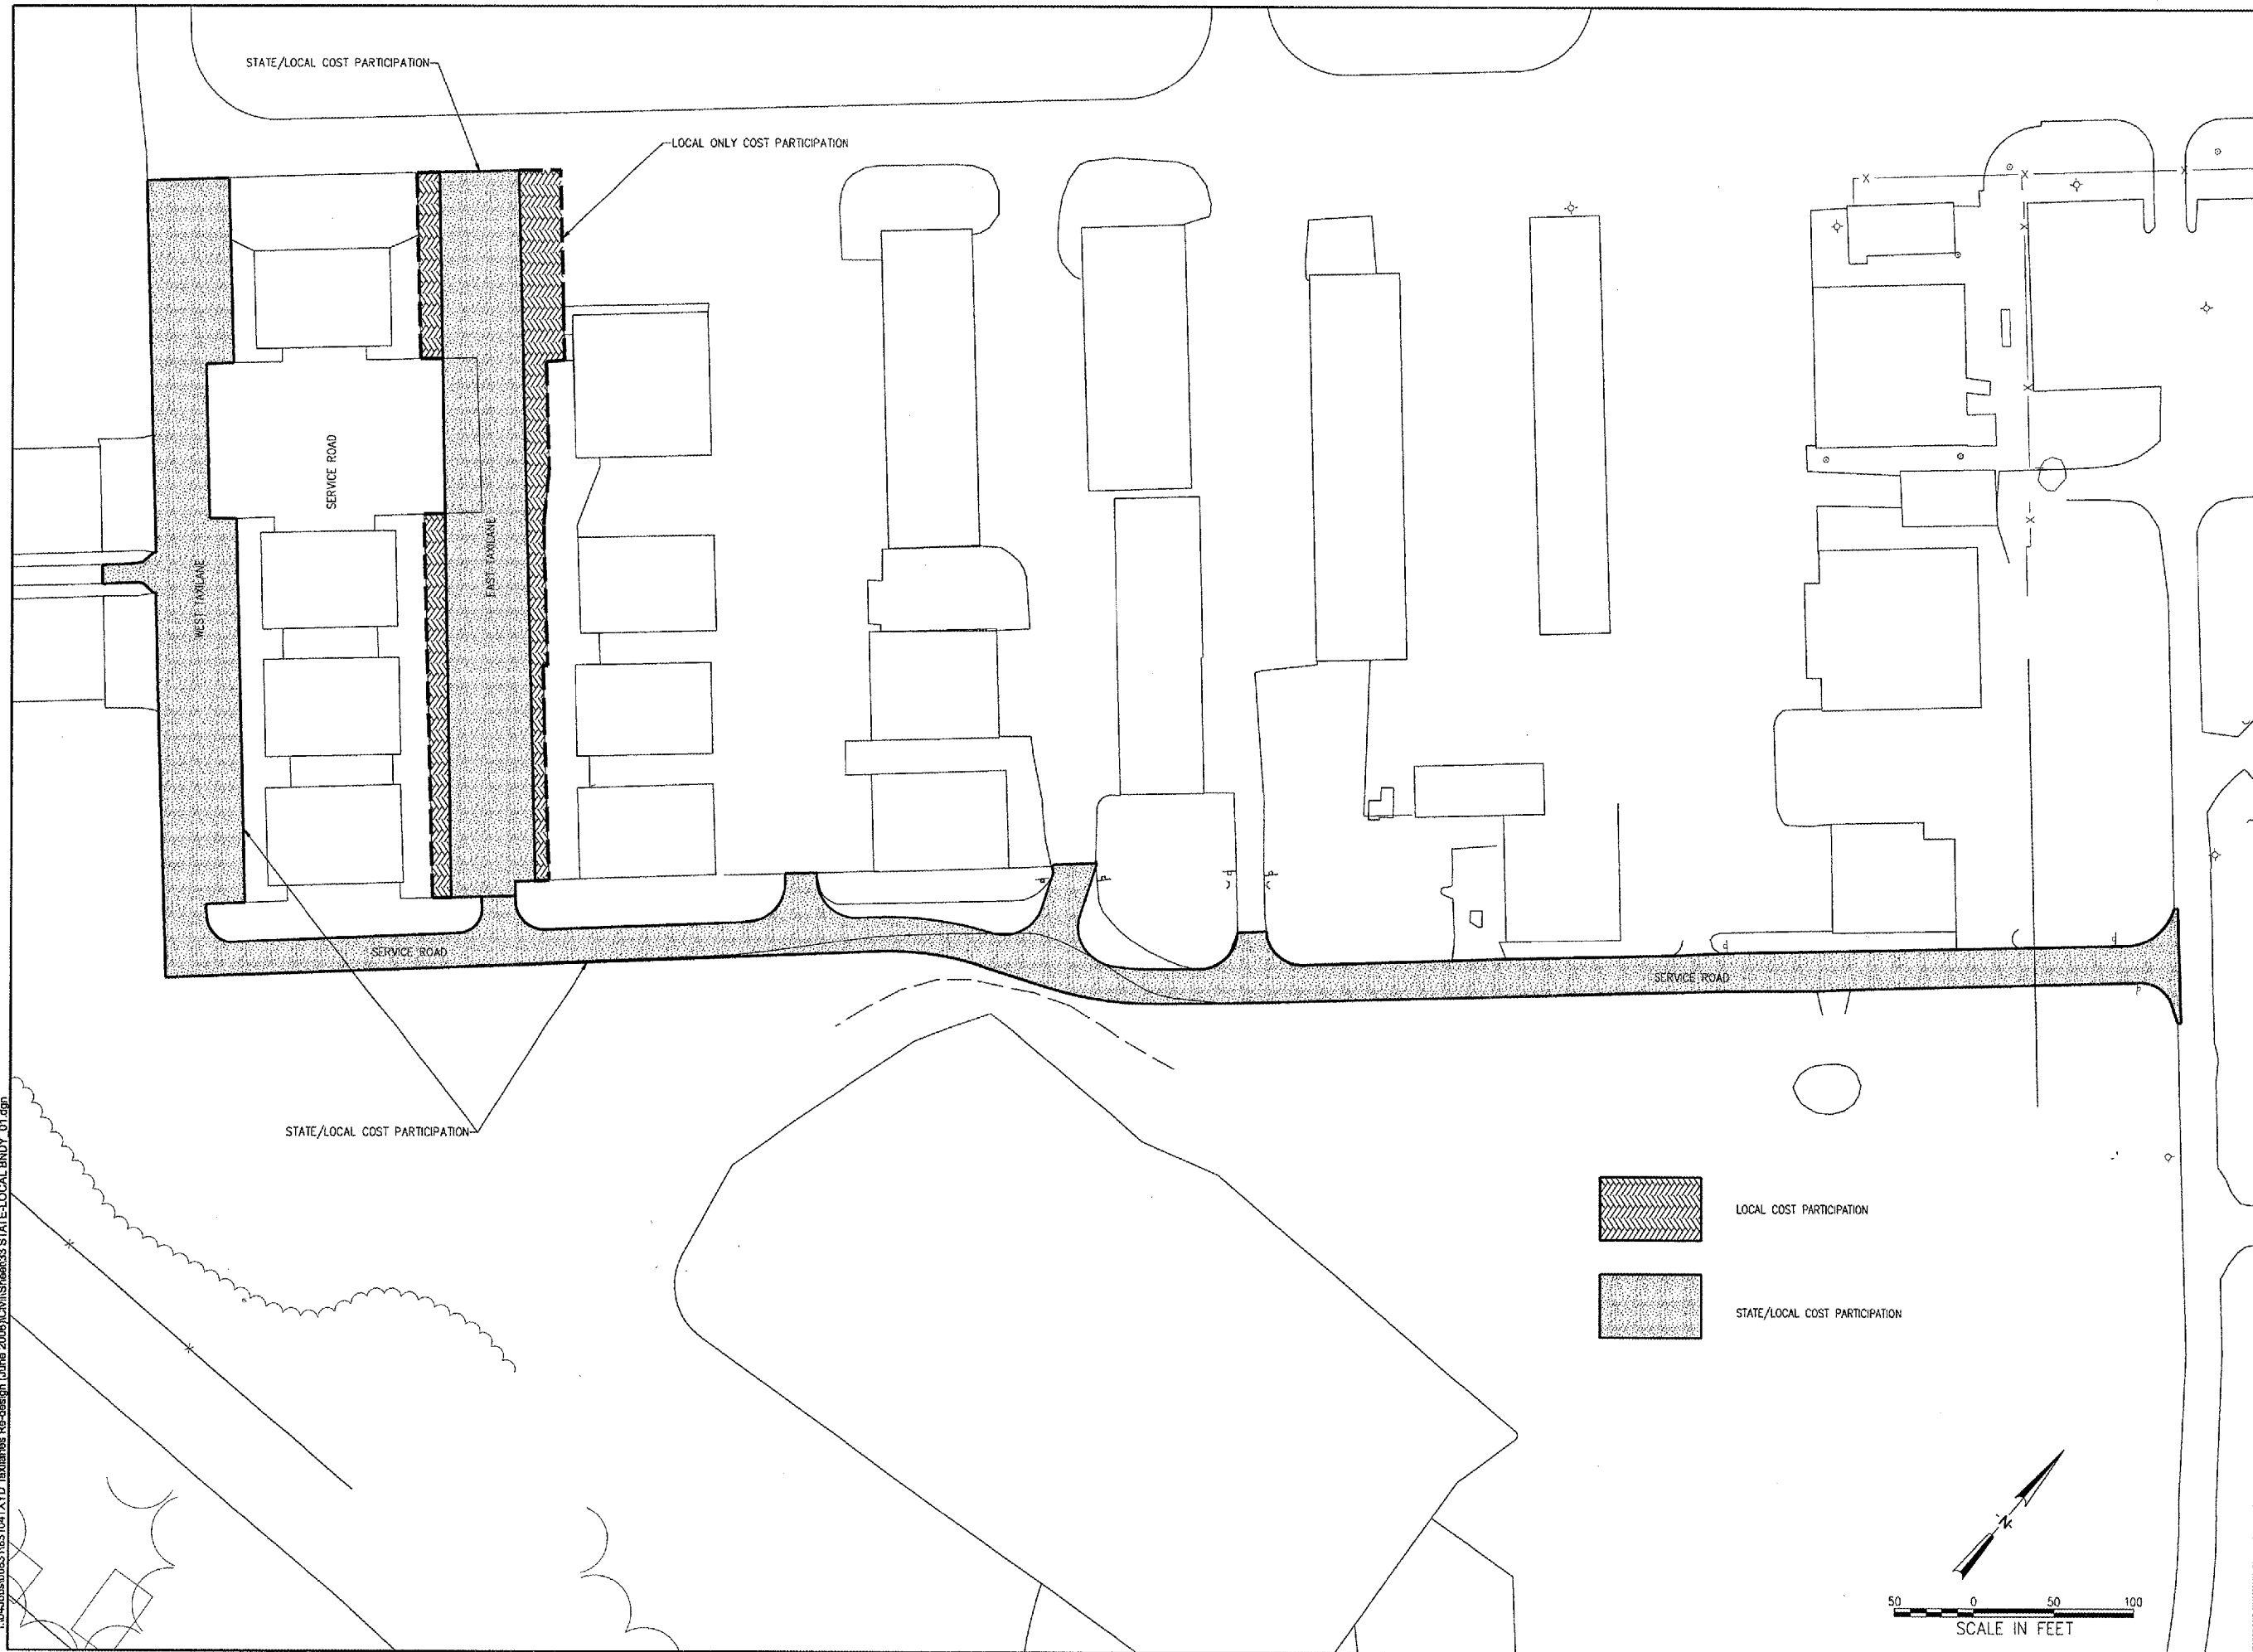

WA056



HANSON PROFESSIONAL SERVICES INC.

815 Commerce Drive, Suite 200
Oak Brook, Illinois 60523
Telephone: 630.990.3800
Fax: 630.990.3801



Waukegan Regional Airport
Waukegan Regional Port District

3580 North McAree Road
Waukegan, Illinois 60087
Phone: 847.244.0055
Fax: 847.244.3813

WAUKEGAN REGIONAL AIRPORT

REHABILITATE HANGAR
TAXILANES AND SERVICE
ROAD

IDA PROJECT NO. UGN-3801

No.	Drawing Issue Description			Date	By

Date

APRIL 21, 2006
Sheet Title

COST PARTICIPATION
EXHIBIT

831-04TXD
Project Number
AAP 11/15/05
Layout By Date
RPH 11/15/05
Designed By Date
RMH 04/04/06
Reviewed By Date
RPH
Drawn By

Sheet No.