


CODE NO.	ITEM	UNIT	TOTAL QUANTITY	CONSTR. CODE	
				100% STATE	
				ROADWAY	URBAN
42000060	WELDED WIRE REINFORCEMENT	SQ YD	256	256	
44201019	CLASS B PATCHES, TYPE I I, 14 INCH	SQ YD	1932	1932	
44200982	CLASS B PATCHES, TYPE I I, 11 INCH	SQ YD	1932	1932	
44201023	CLASS B PATCHES, TYPE I I I, 14 INCH	SQ YD	256	256	
44200986	CLASS B PATCHES, TYPE I I I, 11 INCH	SQ YD	256	256	
44201299	DOWEL BARS 1 1/2"	EACH	4520	4520	
44213200	SAW CUTS	FOOT	11418	11418	
67100100	MOBILIZATION	L SUM	1	1	
70100450	TRAFFIC CONTROL AND PROTECTION, STANDARD 701201	L SUM	1	1	
70100600	TRAFFIC CONTROL AND PROTECTION, STANDARD 701336	L SUM	1	1	
70102625	TRAFFIC CONTROL AND PROTECTION, STANDARD 701606	L SUM	1	1	
70102634	TRAFFIC CONTROL AND PROTECTION, STANDARD 701611	L SUM	1	1	
70107025	CHANGEABLE MESSAGE SIGN	CAL DA	240	240	
* 78001110	PAINT PAVEMENT MARKING - LINE 4"	FOOT	5985	5985	
* 78100100	RAISED REFLECTIVE PAVEMENT MARKER	EACH	30	30	
X4406060	PARTIAL DEPTH REMOVAL, TYPE I, 6"	SQ YD	286	286	
X4406035	PARTIAL DEPTH REMOVAL, TYPE I, 3.5"	SQ YD	286	286	
X4406460	PARTIAL DEPTH REMOVAL, TYPE I I I, 6"	SQ YD	58	58	
X4406425	PARTIAL DEPTH REMOVAL, TYPE I I I, 2.5"	SQ YD	58	58	


* SPECIALTY ITEM

CODE NO.	ITEM	UNIT	TOTAL QUANTITY	CONSTR. CODE	
				100% STATE	
				ROADWAY	URBAN
X4406625	PARTIAL DEPTH REMOVAL, TYPE IV, 2.5"	SQ YD	1778	1778	
X4406660	PARTIAL DEPTH REMOVAL, TYPE IV, 6"	SQ YD	1778	1778	
Z0076604	TRAINEES TRAINING PROGRAM GRADUATE	HOUR	500	500	
X4421000	PARTIAL DEPTH PATCHING	TON	693	693	

Ø 0042

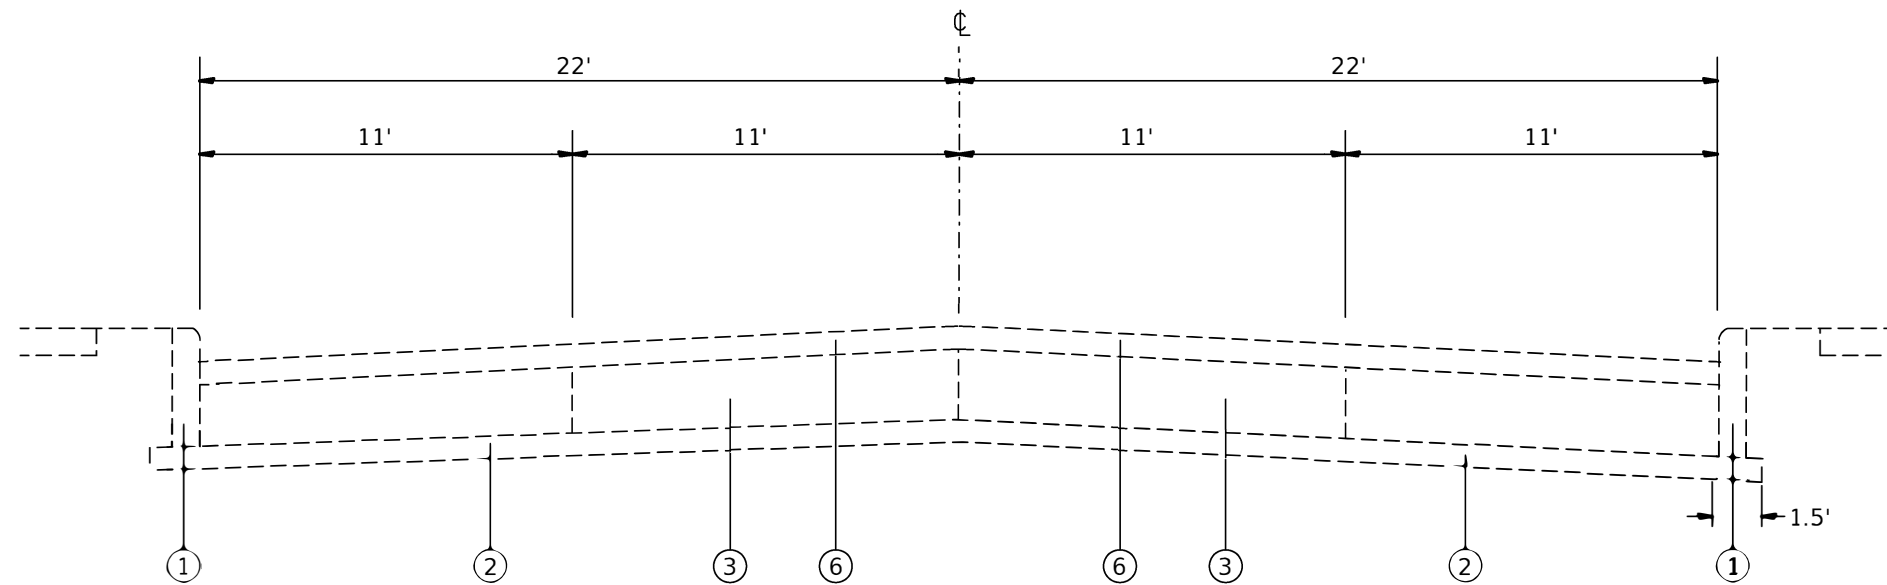

EXISTING TYPICAL SECTION
STA. 100+41 TO STA. 133+32

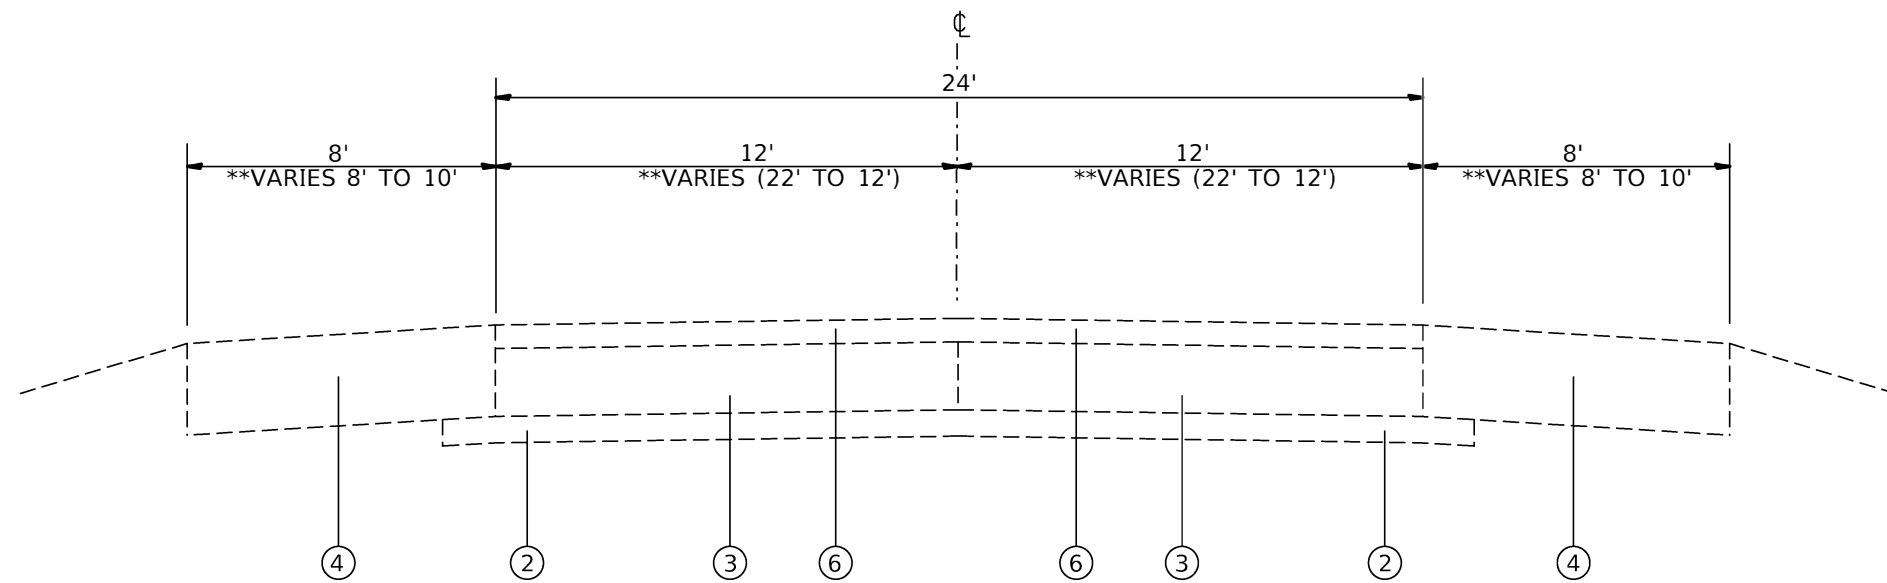


EXISTING TYPICAL SECTION
** STA. 133+32 TO STA. 137+12
STA. 137+12 TO STA. 220+88

LEGEND

- ① EXISTING CONCRETE CURB
- ② EXISTING STABILIZED SUB BASE, 4"
- ③ EXISTING PORTLAND CEMENT CONCRETE PAVEMENT, 8"
- ④ EXISTING STABILIZED SHOULDER
- ⑤ EXISTING CONCRETE CURB & GUTTER
- ⑥ EXISTING HOT-MIX ASPHALT RESURFACING 2 1/2"



FILE NAME =	USER NAME = JonDanteIman	DESIGNED -	REVISED -	STATE OF ILLINOIS DEPARTMENT OF TRANSPORTATION	TYPICAL SECTIONS			F.A.U. RTL.	SECTION	COUNTY	TOTAL SHEETS	SHEET NO.	
pw:\sldot-pw.bentley.com\FWIDOT\Documents\IDOT Offices\District 8\Projects\0876R73\CAD\Drawings\CADsheets\0876R73-ght-plan.dgn		CHECKED -	REVISED -		SCALE: _____	SHEET 1	OF 2	SHEETS	STA. _____	TO STA. _____	ST. CLAIR	8	4
Default		DATE -	REVISED -					CONTRACT NO. 76R73			ILLINOIS FED. AID PROJECT		
								REVISOR SHEET 6/5/2023					

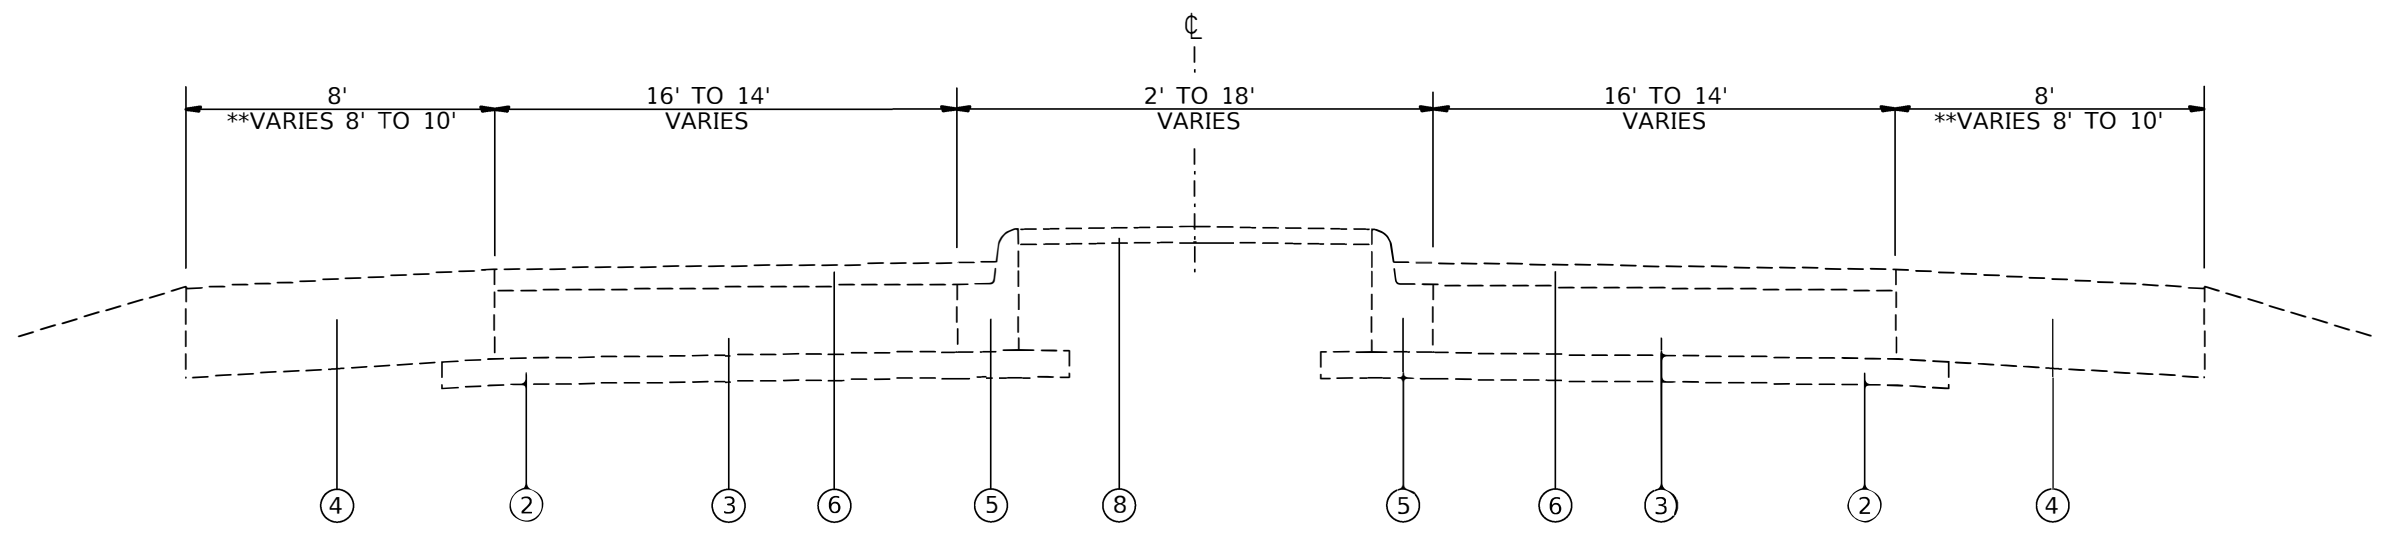

EXISTING TYPICAL SECTION
STA 220+88 TO STA. 226+67

- LEGEND**
- ① EXISTING CONCRETE CURB
 - ② EXISTING STABILIZED SUB BASE, 4"
 - ③ EXISTING PORTLAND CEMENT CONCRETE PAVEMENT, 8"
 - ④ EXISTING STABILIZED SHOULDER
 - ⑤ EXISTING CONCRETE CURB & GUTTER
 - ⑥ EXISTING HOT-MIX ASPHALT RESURFACING 2 1/2"
- ⚠

FILE NAME =	USER NAME = JonDanteIman	DESIGNED -	REVISED -	STATE OF ILLINOIS DEPARTMENT OF TRANSPORTATION	TYPICAL SECTIONS	F.A.U. RTU.	SECTION	COUNTY	TOTAL SHEETS	SHEET NO.
pw:\sldot-pw.bentley.com\FWIDOT\Documents\DOT Offices\District 8\Projects\0876R73\CAD\0876R73-ahd\0876R73-ahd-plan.dgn						9379	248PP-2	ST. CLAIR	8	5
Default	PLOT SCALE = 100.0000' / 1".	CHECKED -	REVISED -			CONTRACT NO. 76R73			ILLINOIS FED. AID PROJECT	
	PLOT DATE = 6/2/2023	DATE -	REVISED -			SCALE: _____	SHEET 2	OF 2 SHEETS	STA. _____	TO STA. _____

⚠ REVISED SHEET 6/5/2023

CLASS B PATCHING 11"

LOCATION			CLASS B PATCHING							
MILE PT.	NB/SB	LANE	LENGTH	WIDTH	TYPE-II	TYPE-III	SAW CUTS	DOWEL BARS 1 1/2"	WELDED WIRE REINF	PAINT PVT MARKING LINE 4"
			FOOT	FOOT	SQ YD	SQ YD	FOOT	EACH	SQ YD	FOOT
0.020	NB		8	12	10.67		52	20		8
0.040	SB		8	12	10.67		52	20		8
0.040	NB		15	12		20.00	66	20	20.00	15
0.060	NB		8	12	10.67		52	20		8
0.060	SB		10	12	13.33		56	20		10
0.080	NB		10	12	13.33		56	20		10
0.080	SB		8	12	10.67		52	20		8
0.090	SB		8	12	10.67		52	20		8
0.095	NB		10	12	13.33		56	20		10
0.095	SB		10	12	13.33		56	20		10
0.098	NB		10	12	13.33		56	20		10
0.990	NB		8	12	10.67		52	20		8
0.990	SB		8	12	10.67		52	20		8
0.995	NB		8	12	10.67		52	20		8
0.995	SB		8	12	10.67		52	20		8
0.100	NB		8	12	10.67		52	20		8
0.100	SB		10	12	13.33		56	20		10
0.105	NB		8	12	10.67		52	20		8
0.105	SB		10	12	13.33		56	20		10
0.110	NB		12	12		16.00	60	20	16.00	12
0.110	SB		12	12		16.00	60	20	16.00	12
0.120	NB		10	12	13.33		56	20		10
0.120	SB		10	12	13.33		56	20		10
0.125	NB		8	12	10.67		52	20		8
0.125	SB		8	12	10.67		52	20		8
0.200	NB		8	12	10.67		52	20		8
0.200	SB		8	12	10.67		52	20		8
0.210	NB		15	12		20.00	66	20	20.00	15
0.210	SB		15	12		20.00	66	20	20.00	15
0.220	NB		10	12	13.33		56	20		10
0.220	SB		10	12	13.33		56	20		10
0.240	NB		8	12	10.67		52	20		8
0.240	SB		8	12	10.67		52	20		8
0.300	NB		8	12	10.67		52	20		8
0.300	SB		8	12	10.67		52	20		8
0.320	NB		12	12	16.00		60	20		12
0.320	SB		12	12	16.00		60	20		12
0.340	NB		8	12	10.67		52	20		8
0.340	SB		8	12	10.67		52	20		8
0.360	NB		8	12	10.67		52	20		8
0.360	SB		8	12	10.67		52	20		8
0.380	NB		10	12	13.33		56	20		10
0.380	SB		10	12	13.33		56	20		10
0.405	NB		6	12	8.00		48	20		6
0.405	SB		6	12	8.00		48	20		6
0.410	NB		5	12	6.67		46	20		5
0.410	SB		10	12	13.33		56	20		10
0.430	NB		8	12	10.67		52	20		8
0.430	SB		8	12	10.67		52	20		8
0.490	NB		8	12	10.67		52	20		8
0.490	SB		15	12		20.00	66	20	20.00	15
0.500	NB		8	12	10.67		52	20		8
0.500	SB		8	12	10.67		52	20		8
0.540	NB		8	12	10.67		52	20		8
0.540	SB		8	12	10.67		52	20		8
0.560	NB		6	12	8.00		48	20		6
0.560	SB		6	12	8.00		48	20		6
0.580	NB		15	12		20.00	66	20	20.00	15
0.580	SB		15	12		20.00	66	20	20.00	15
0.590	NB		8	12	10.67		52	20		8
0.590	SB		8	12	10.67		52	20		8
0.595	NB		6	12	8.00		48	20		6
0.595	SB		6	12	8.00		48	20		6
0.600	SB		8	12	10.67		52	20		8
0.610	SB		6	12	8.00		48	20		6
SUB TOTAL					633	152	3518	1300	152	589



CLASS B PATCHING 11"

LOCATION			CLASS B PATCHING							
MILE PT.	NB/SB	LANE	LENGTH	WIDTH	TYPE-II	TYPE-III	SAW CUTS	DOWEL BARS 1 1/2"	WELDED WIRE REINF	PAINT PVT MARKING LINE 4"
			FOOT	FOOT	SQ YD	SQ YD	FOOT	EACH	SQ YD	FOOT
0.620	SB		6	12	8.00		48	20		6
0.630	SB		6	12	8.00		48	20		6
0.650	SB		6	12	8.00		48	20		6
0.655	NB		6	12	8.00		48	20		6
0.655	SB		6	12	8.00		48	20		6
0.740	NB		6	12	8.00		48	20		6
0.740	SB		8	12	10.67		52	20		8
0.745	NB		6	12	8.00		48	20		6
0.745	SB		6	12	8.00		48	20		6
0.800	NB		6	12	8.00		48	20		6
0.800	SB		8	12	10.67		52	20		8
0.810	NB		8	12	10.67		52	20		8
0.810	SB		8	12	10.67		52	20		8
0.820	NB		8	12	10.67		52	20		8
0.820	SB		8	12	10.67		52	20		8
0.830	NB		6	12	8.00		48	20		6
0.830	SB		6	12	8.00		48	20		6
0.840	NB		15	12		20.00	66	20	20.00	15
0.840	SB		15	12		20.00	66	20	20.00	15
0.910	NB		6	12	8.00		48	20		6
0.910	SB		6	12	8.00		48	20		6
0.930	NB		6	12	8.00		48	20		6
0.930	SB		6	12	8.00		48	20		6
1.000	NB		6	12	8.00		48	20		6
1.000	SB		6	12	8.00		48	20		6
1.300	NB		6	12	8.00		48	20		6
1.300	SB		6	12	8.00		48	20		6
1.110	NB		6	12	8.00		48	20		6
1.110	SB		6	12	8.00		48	20		6
1.200	NB		6	12	8.00		48	20		6
1.200	SB		6	12	8.00		48	20		6
1.260	NB		6	12	8.00		48	20		6
1.260	SB		6	12	8.00		48	20		6
1.280	NB		10	12	13.33		56	20		10
1.280	SB		10	12	13.33		56	20		10
1.320	NB		6	12	8.00		48	20		6
1.320	SB		6	12	8.00		48	20		6
1.360	NB		6	12	8.00		48	20		6
1.360	SB		6	12	8.00		48	20		6
1.380	NB		6	12	8.00		48	20		6
1.350	SB		6	12	8.00		48	20		6
1.390	NB		6	12	8.00		48	20		6
1.390	SB		6	12	8.00		48	20		6
1.395	NB		6	12	8.00		48	20		6
1.395	SB		6	12	8.00		48	20		6
1.396	NB		6	12	8.00		48	20		6
1.396	SB		6	12	8.00		48	20		6
1.400	NB		6	12	8.00		48	20		6
1.400	SB		6	12	8.00		48	20		6
1.410	NB		6	12	8.00		48	20		6
1.410	SB		6	12	8.00		48	20		6
1.430	NB		6	12	8.00		48	20		6
1.430	SB		6	12	8.00		48	20		6
1.450	NB		6	12	8.00		48	20		6
1.450	SB		6	12	8.00		48	20		6
1.500	NB		10	12	13.33		56	20		10
1.500	SB		10	12	13.33		56	20		10
1.520	NB		6	12	8.00		48	20		6
1.520	SB		6	12	8.00		48	20		6
1.540	NB		6	12	8.00		48	20		6
1.540	SB		6	12	8.00		48	20		6
1.570	NB		6	12	8.00		48	20		6
1.570	SB		6	12	8.00		48	20		6
1.575	NB		6	12	8.00		48	20		6
1.575	SB		6	12	8.00		48	20		6
SUB TOTAL					541	40	3212	1300	40	436

REVISED SHEET 6/5/2023

FILE NAME =	USER NAME = JonDntelma	DESIGNED -	REVISED -
pw\dot-pw\Bentley.com\PIWIDOT\Document\DOT Offices\District 8\Projects\087673\CAD\11\CADsheets\087673-ght-pln.dgn		CHECKED -	REVISED -
Default	PLOT DATE = 6/2/2023	DATE -	REVISED -

STATE OF ILLINOIS
DEPARTMENT OF TRANSPORTATION

SCHEDULES			
SCALE:	SHEET 1	OF 3 SHEETS	STA. TO STA.

F.A.U. RTLL	SECTION	COUNTY	TOTAL SHEETS	SHEET NO.
9379	248PP-2	ST. CLAIR	8	6
CONTRACT NO. 76R73				
ILLINOIS FED. AID PROJECT				

CLASS B PATCHING 11"

LOCATION			CLASS B PATCHING							
MILE PT.	NB/SB	LANE	LENGTH FOOT	WIDTH FOOT	TYPE-II SQ YD	TYPE-III SQ YD	SAW CUTS FOOT	DOWEL BARS 1 1/2" EACH	WELDED WIRE REINF SQ YD	PAINT PVT MARKING LINE 4" FOOT
1.600	NB		6	12	8.00		48	20		6
1.600	SB		6	12	8.00		48	20		6
1.630	NB		6	12	8.00		48	20		6
1.630	SB		6	12	8.00		48	20		6
1.680	NB		6	12	8.00		48	20		6
1.680	SB		6	12	8.00		48	20		6
1.685	NB		6	12	8.00		48	20		6
1.685	SB		6	12	8.00		48	20		6
1.698	NB		6	12	8.00		48	20		6
1.690	SB		6	12	8.00		48	20		6
1.696	SB		6	12	8.00		48	20		6
1.705	NB	RL	6	12	8.00		48	20		6
1.705	NB	LL	6	12	8.00		48	20		6
1.705	SB	RL	6	12	8.00		48	20		6
1.705	SB	LL	6	12	8.00		48	20		6
1.720	NB	RL	6	12	8.00		48	20		6
1.720	NB	LL	6	12	8.00		48	20		6
1.720	SB	RL	6	12	8.00		48	20		6
1.720	SB	LL	6	12	8.00		48	20		6
1.740	NB	RL	6	12	8.00		48	20		6
1.740	NB	LL	6	12	8.00		48	20		6
1.740	SB	RL	6	12	8.00		48	20		6
1.740	SB	LL	6	12	8.00		48	20		6
1.760	NB	RL	6	12	8.00		48	20		6
1.760	NB	LL	6	12	8.00		48	20		6
1.760	SB	RL	6	12	8.00		48	20		6
1.760	SB	LL	6	12	8.00		48	20		6
1.780	NB	RL	6	12	8.00		48	20		6
1.780	NB	LL	6	12	8.00		48	20		6
1.780	SB	RL	6	12	8.00		48	20		6
1.780	SB	LL	6	12	8.00		48	20		6
1.785	SB	RL	6	12	8.00		48	20		6
1.785	SB	LL	6	12	8.00		48	20		6
1.800	NB	RL	6	12	8.00		48	20		6
1.800	NB	LL	6	12	8.00		48	20		6
1.800	SB	RL	6	12	8.00		48	20		6
1.800	SB	LL	6	12	8.00		48	20		6
1.840	NB	RL	6	12	8.00		48	20		6
1.840	NB	LL	6	12	8.00		48	20		6
1.840	SB	RL	6	12	8.00		48	20		6
1.840	SB	LL	6	12	8.00		48	20		6
1.860	NB	RL	6	12	8.00		48	20		6
1.860	NB	LL	6	12	8.00		48	20		6
1.860	SB	RL	6	12	8.00		48	20		6
1.860	SB	LL	6	12	8.00		48	20		6
1.880	NB	RL	12	12		16.00	60	20	16.00	12
1.880	NB	LL	12	12		16.00	60	20	16.00	12
1.880	SB	RL	12	12		16.00	60	20	16.00	12
1.880	SB	LL	12	12		16.00	60	20	16.00	12
1.900	NB	RL	6	12	8.00		48	20		6
1.900	NB	LL	6	12	8.00		48	20		6
1.900	SB	RL	6	12	8.00		48	20		6
1.900	SB	LL	6	12	8.00		48	20		6
1.910	NB	RL	6	12	8.00		48	20		6
1.910	NB	LL	6	12	8.00		48	20		6
1.910	SB	RL	6	12	8.00		48	20		6
SUB TOTAL					416	64	2736	1120	64	360



CLASS B PATCHING 11"

LOCATION			CLASS B PATCHING							
MILE PT.	NB/SB	LANE	LENGTH FOOT	WIDTH FOOT	TYPE-II SQ YD	TYPE-III SQ YD	SAW CUTS FOOT	DOWEL BARS 1 1/2" EACH	WELDED WIRE REINF SQ YD	PAINT PVT MARKING LINE 4" FOOT
1.910	SB	LL	6	12	8.00		48	20		6
1.950	NB	RL	6	12	8.00		48	20		6
1.950	NB	LL	6	12	8.00		48	20		6
1.950	SB	RL	6	12	8.00		48	20		6
1.950	SB	LL	6	12	8.00		48	20		6
1.970	NB	RL	6	12	8.00		48	20		6
1.970	NB	LL	6	12	8.00		48	20		6
1.970	SB	RL	6	12	8.00		48	20		6
1.970	SB	LL	6	12	8.00		48	20		6
1.980	NB	RL	6	12	8.00		48	20		6
1.980	NB	LL	6	12	8.00		48	20		6
1.980	SB	RL	6	12	8.00		48	20		6
1.980	SB	LL	6	12	8.00		48	20		6
1.990	NB	RL	6	12	8.00		48	20		6
1.990	NB	LL	6	12	8.00		48	20		6
1.990	SB	RL	6	12	8.00		48	20		6
1.990	SB	LL	6	12	8.00		48	20		6
2.110	SB	LL	6	12	8.00		48	20		6
2.130	NB	RL	6	12	8.00		48	20		6
2.130	NB	LL	6	12	8.00		48	20		6
2.130	SB	RL	6	12	8.00		48	20		6
2.130	SB	LL	6	12	8.00		48	20		6
2.180	NB	RL	10	12	13.33		56	20		10
2.180	NB	LL	10	12	13.33		56	20		10
2.180	SB	RL	8	12	10.67		52	20		8
2.180	SB	LL	8	12	10.67		52	20		8
2.185	NB	RL	6	12	8.00		48	20		6
2.185	NB	LL	6	12	8.00		48	20		6
2.185	SB	RL	6	12	8.00		48	20		6
2.185	SB	LL	6	12	8.00		48	20		6
2.210	NB	RL	6	12	8.00		48	20		6
2.210	NB	LL	6	12	8.00		48	20		6
2.215	NB	RL	8	12	10.67		52	20		8
2.215	NB	LL	8	12	10.67		52	20		8
2.230	NB	RL	6	12	8.00		48	20		6
2.230	NB	LL	6	12	8.00		48	20		6
2.250	NB	RL	6	12	8.00		48	20		6
2.250	NB	LL	6	12	8.00		48	20		6
2.250	SB	RL	6	12	8.00		48	20		6
2.250	SB	LL	6	12	8.00		48	20		6
SUB TOTAL					341		1952	800		250
GRAND TOTAL					1932	256	11418	4520	256	1635

NOTE: AN ESTIMATED QUANTITY OF 30 RAISED REFLECTIVE PAVEMENT MARKERS HAS BEEN INCLUDED IN THE PLANS. THESE SHALL BE USED TO REPLACE ANY MARKERS REMOVED OR HARMED DURING PATCHING OPERATIONS.

REVISOR: REVISED SHEET 6/5/2023



PARTIAL DEPTH PATCHING									
LOCATION		LENGTH	WIDTH	PARTIAL DEPTH REMOVAL TYPE I, 2.5"	PARTIAL DEPTH REMOVAL TYPE III, 2.5"	PARTIAL DEPTH REMOVAL TYPE IV, 2.5"	PARTIAL DEPTH PATCHING	PAINT PVT MARKING LINE 4"	
		FOOT	FOOT	SQ YDS	SQ YDS	SQ YDS	TON	FOOT	
1.680	NB	130	4		57.78		7.28	130	
1.693	SB	8	4	3.56			0.45	8	
1.700	NB	2000	4			888.89	112.00	2000	
1.700	SB	2000	4			888.89	112.00	2000	
2.000	NB	RL	4	12	5.33		0.67	4	
2.000	NB	LL	4	12	5.33		0.67	4	
2.000	SB	RL	4	12	5.33		0.67	4	
2.000	SB	LL	4	12	5.33		0.67	4	
2.100	NB	RL	4	12	5.33		0.67	4	
2.100	NB	LL	4	12	5.33		0.67	4	
2.100	SB	RL	4	12	5.33		0.67	4	
2.100	SB	LL	4	12	5.33		0.67	4	
2.110	NB	RL	4	12	5.33		0.67	4	
2.110	NB	LL	4	12	5.33		0.67	4	
2.110	SB	RL	4	12	5.33		0.67	4	
2.120	SB	RL	4	12	5.33		0.67	4	
2.120	SB	LL	4	12	5.33		0.67	4	
2.160	NB	RL	4	12	5.33		0.67	4	
2.160	NB	LL	4	12	5.33		0.67	4	
2.160	SB	RL	4	12	5.33		0.67	4	
2.160	SB	LL	4	12	5.33		0.67	4	
2.170	NB	RL	4	12	5.33		0.67	4	
2.170	NB	LL	4	12	5.33		0.67	4	
2.170	SB	RL	4	12	5.33		0.67	4	
2.170	SB	LL	4	12	5.33		0.67	4	
2.190	SB	RL	4	12	5.33		0.67	4	
2.190	SB	LL	4	12	5.33		0.67	4	
2.195	NB	RL	4	12	5.33		0.67	4	
2.195	NB	LL	4	12	5.33		0.67	4	
2.195	SB	RL	4	12	5.33		0.67	4	
2.195	SB	LL	4	12	5.33		0.67	4	
2.200	NB	RL	4	12	5.33		0.67	4	
2.200	NB	LL	4	12	5.33		0.67	4	
2.200	SB	RL	4	12	5.33		0.67	4	
2.200	SB	LL	4	12	5.33		0.67	4	
2.210	NB	RL	4	12	5.33		0.67	4	
2.210	NB	LL	4	12	5.33		0.67	4	
2.210	SB	RL	4	12	5.33		0.67	4	
2.210	SB	LL	4	12	5.33		0.67	4	
2.210	SB	RL	4	12	5.33		0.67	4	
2.210	SB	LL	4	12	5.33		0.67	4	
2.215	SB	RL	4	12	5.33		0.67	4	
2.215	NB	LL	4	12	5.33		0.67	4	
2.230	SB	RL	4	12	5.33		0.67	4	
2.230	NB	LL	4	12	5.33		0.67	4	
2.240	NB	RL	4	12	5.33		0.67	4	
2.240	NB	LL	4	12	5.33		0.67	4	
2.240	SB	RL	4	12	5.33		0.67	4	
2.240	SB	LL	4	12	5.33		0.67	4	
3.000	NB	RL	4	12	5.33		0.67	4	
3.000	NB	LL	4	12	5.33		0.67	4	
3.000	SB	RL	4	12	5.33		0.67	4	
3.000	SB	LL	4	12	5.33		0.67	4	
3.100	NB	RL	4	12	5.33		0.67	4	
3.100	NB	LL	4	12	5.33		0.67	4	
3.100	SB	RL	4	12	5.33		0.67	4	
3.100	SB	LL	4	12	5.33		0.67	4	
TOTAL				286	58	1778	267	4350	

REVISOR SHEET 6/5/2023

FILE NAME =	USER NAME = JonDntelma	DESIGNED -	REVISED -	STATE OF ILLINOIS DEPARTMENT OF TRANSPORTATION	SCHEDULES	F.A.U. RTU.	SECTION	COUNTY	TOTAL SHEETS	SHEET NO.
pw\idot-pw.bentley.com\FWIDOT\Document\IDOT Offices\District 8\Projects\0876R73\CAD\14\CA\Sheets\0876R73-ght-plan.dgn	CHECKED -	REVISED -	9379			248PP-2	ST. CLAIR	8	8	
Default	DATE -	REVISED -	SCALE: _____ SHEET 3 OF 3 SHEETS STA. _____ TO STA. _____			CONTRACT NO. 76R73		ILLINOIS FED. AID PROJECT		