

STATE OF ILLINOIS
DEPARTMENT OF TRANSPORTATION

F.A. RTL.	SECTION	COUNTY	TOTAL SHEETS	SHEET NO.
D 1	App Paint Pvt Mkg 23-27	COOK	4	1
ILLINOIS		CONTRACT NO. 46620		

INDEX OF SHEETS

1. COVER SHEET
2. SUMMARY OF QUANTITIES
3. LOCATION MAP NORTH COOK COUNTY
4. LOCATION MAP SOUTH COOK COUNTY



STATE STANDARDS

- 701301-04 LANE CLOSURE 2L,2W, SHORT TIME OPERATIONS
- 701311-03 LANE CLOSURE 2L,2W MOVING OPERATIONS-DAY ONLY
- 701426-09 LANE CLOSURE, MULTILANE,INTERMITTENT OR MOVING OPERATION FOR SPEEDS \geq 45MPH
- 701427-05 LANE CLOSURE, MULTILANE,INTERMITTENT OR MOVING OPERATION FOR SPEEDS \leq 40MPH
- 701901-08 TRAFFIC CONTROL DEVICES
- 780001-05 TYPICAL PAVEMENT MARKINGS

PROPOSED
HIGHWAY PLANS

VARIOUS ROUTES
D 1 APP PAINT PVT MKG 23-27
PAINT PAVEMENT MARKING
COOK COUNTY

M-60-028-23

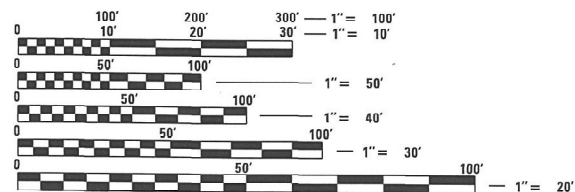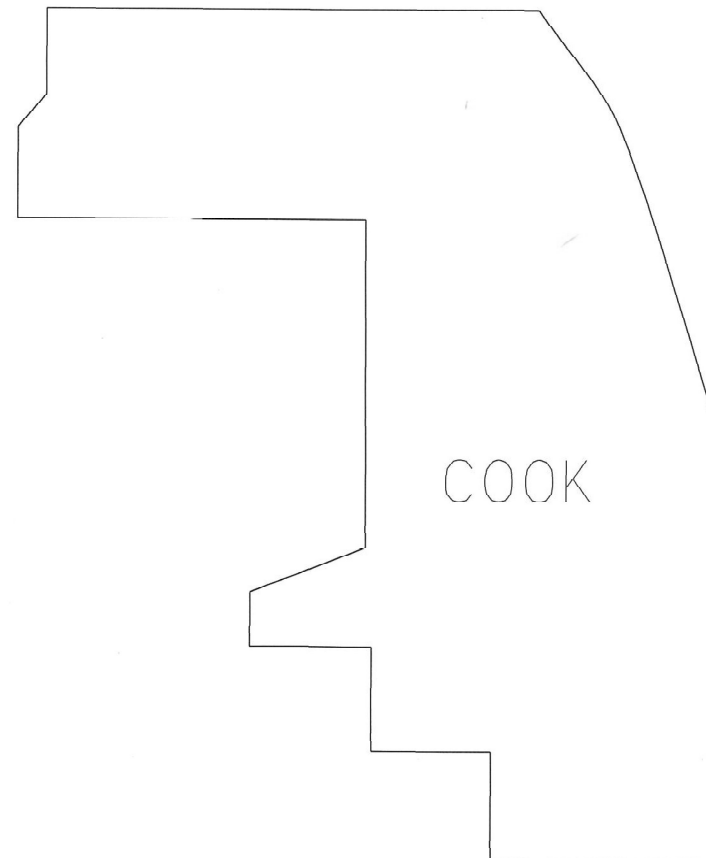

FULL SIZE PLANS HAVE BEEN PREPARED USING STANDARD ENGINEERING SCALES. REDUCED SIZED PLANS WILL NOT CONFORM TO STANDARD SCALES. IN MAKING MEASUREMENTS ON REDUCED PLANS, THE ABOVE SCALES MAY BE USED.

J.U.L.I.E.
JOINT UTILITY LOCATION INFORMATION FOR EXCAVATORS
1-800-892-0123
OR 811

STATE OF ILLINOIS
DEPARTMENT OF TRANSPORTATION

SUBMITTED March 10, 2023
Joe Rinaldi
REGIONAL ENGINEER

May 12, 2023 Joe A. Elk
ENGINEER OF DESIGN AND ENVIRONMENT

May 12, 2023 Steph M. Smith
DIRECTOR OF HIGHWAYS PROJECT IMPLEMENTATION

PRINTED BY THE AUTHORITY
OF THE STATE OF ILLINOIS

CODE NO.	ITEM	UNIT	100% STATE URBAN 0021 QUANTITY
78001110	PAINT PAVEMENT MARKING - LINE 4"	FOOT	20,000,000
78001130	PAINT PAVEMENT MARKING - LINE 6"	FOOT	1,000,000
78001140	PAINT PAVEMENT MARKING - LINE 8"	FOOT	100,000

MODEL: D:\p\c\l\l
 FILE NAME: S:\S\Contract\CAD\Covers\Sheets for Contracts.dgn


USER NAME = David.Gonzalez2	DESIGNED -	REVISED -
	DRAWN -	REVISED -
PLOT SCALE = 103.4629' / in.	CHECKED -	REVISED -
PLOT DATE = 3/8/2023	DATE -	REVISED -

STATE OF ILLINOIS
DEPARTMENT OF TRANSPORTATION

SUMMARY OF QUANTITIES

SCALE: SHEET 2 OF 4 SHEETS STA. TO STA.

F.A. RTE.	SECTION	COUNTY	TOTAL SHEETS	SHEET NO.
	D 1 APP PAINT PVT 23-27	COOK	4	2
			CONTRACT NO. 46620	
ILLINOIS FED. AID PROJECT				

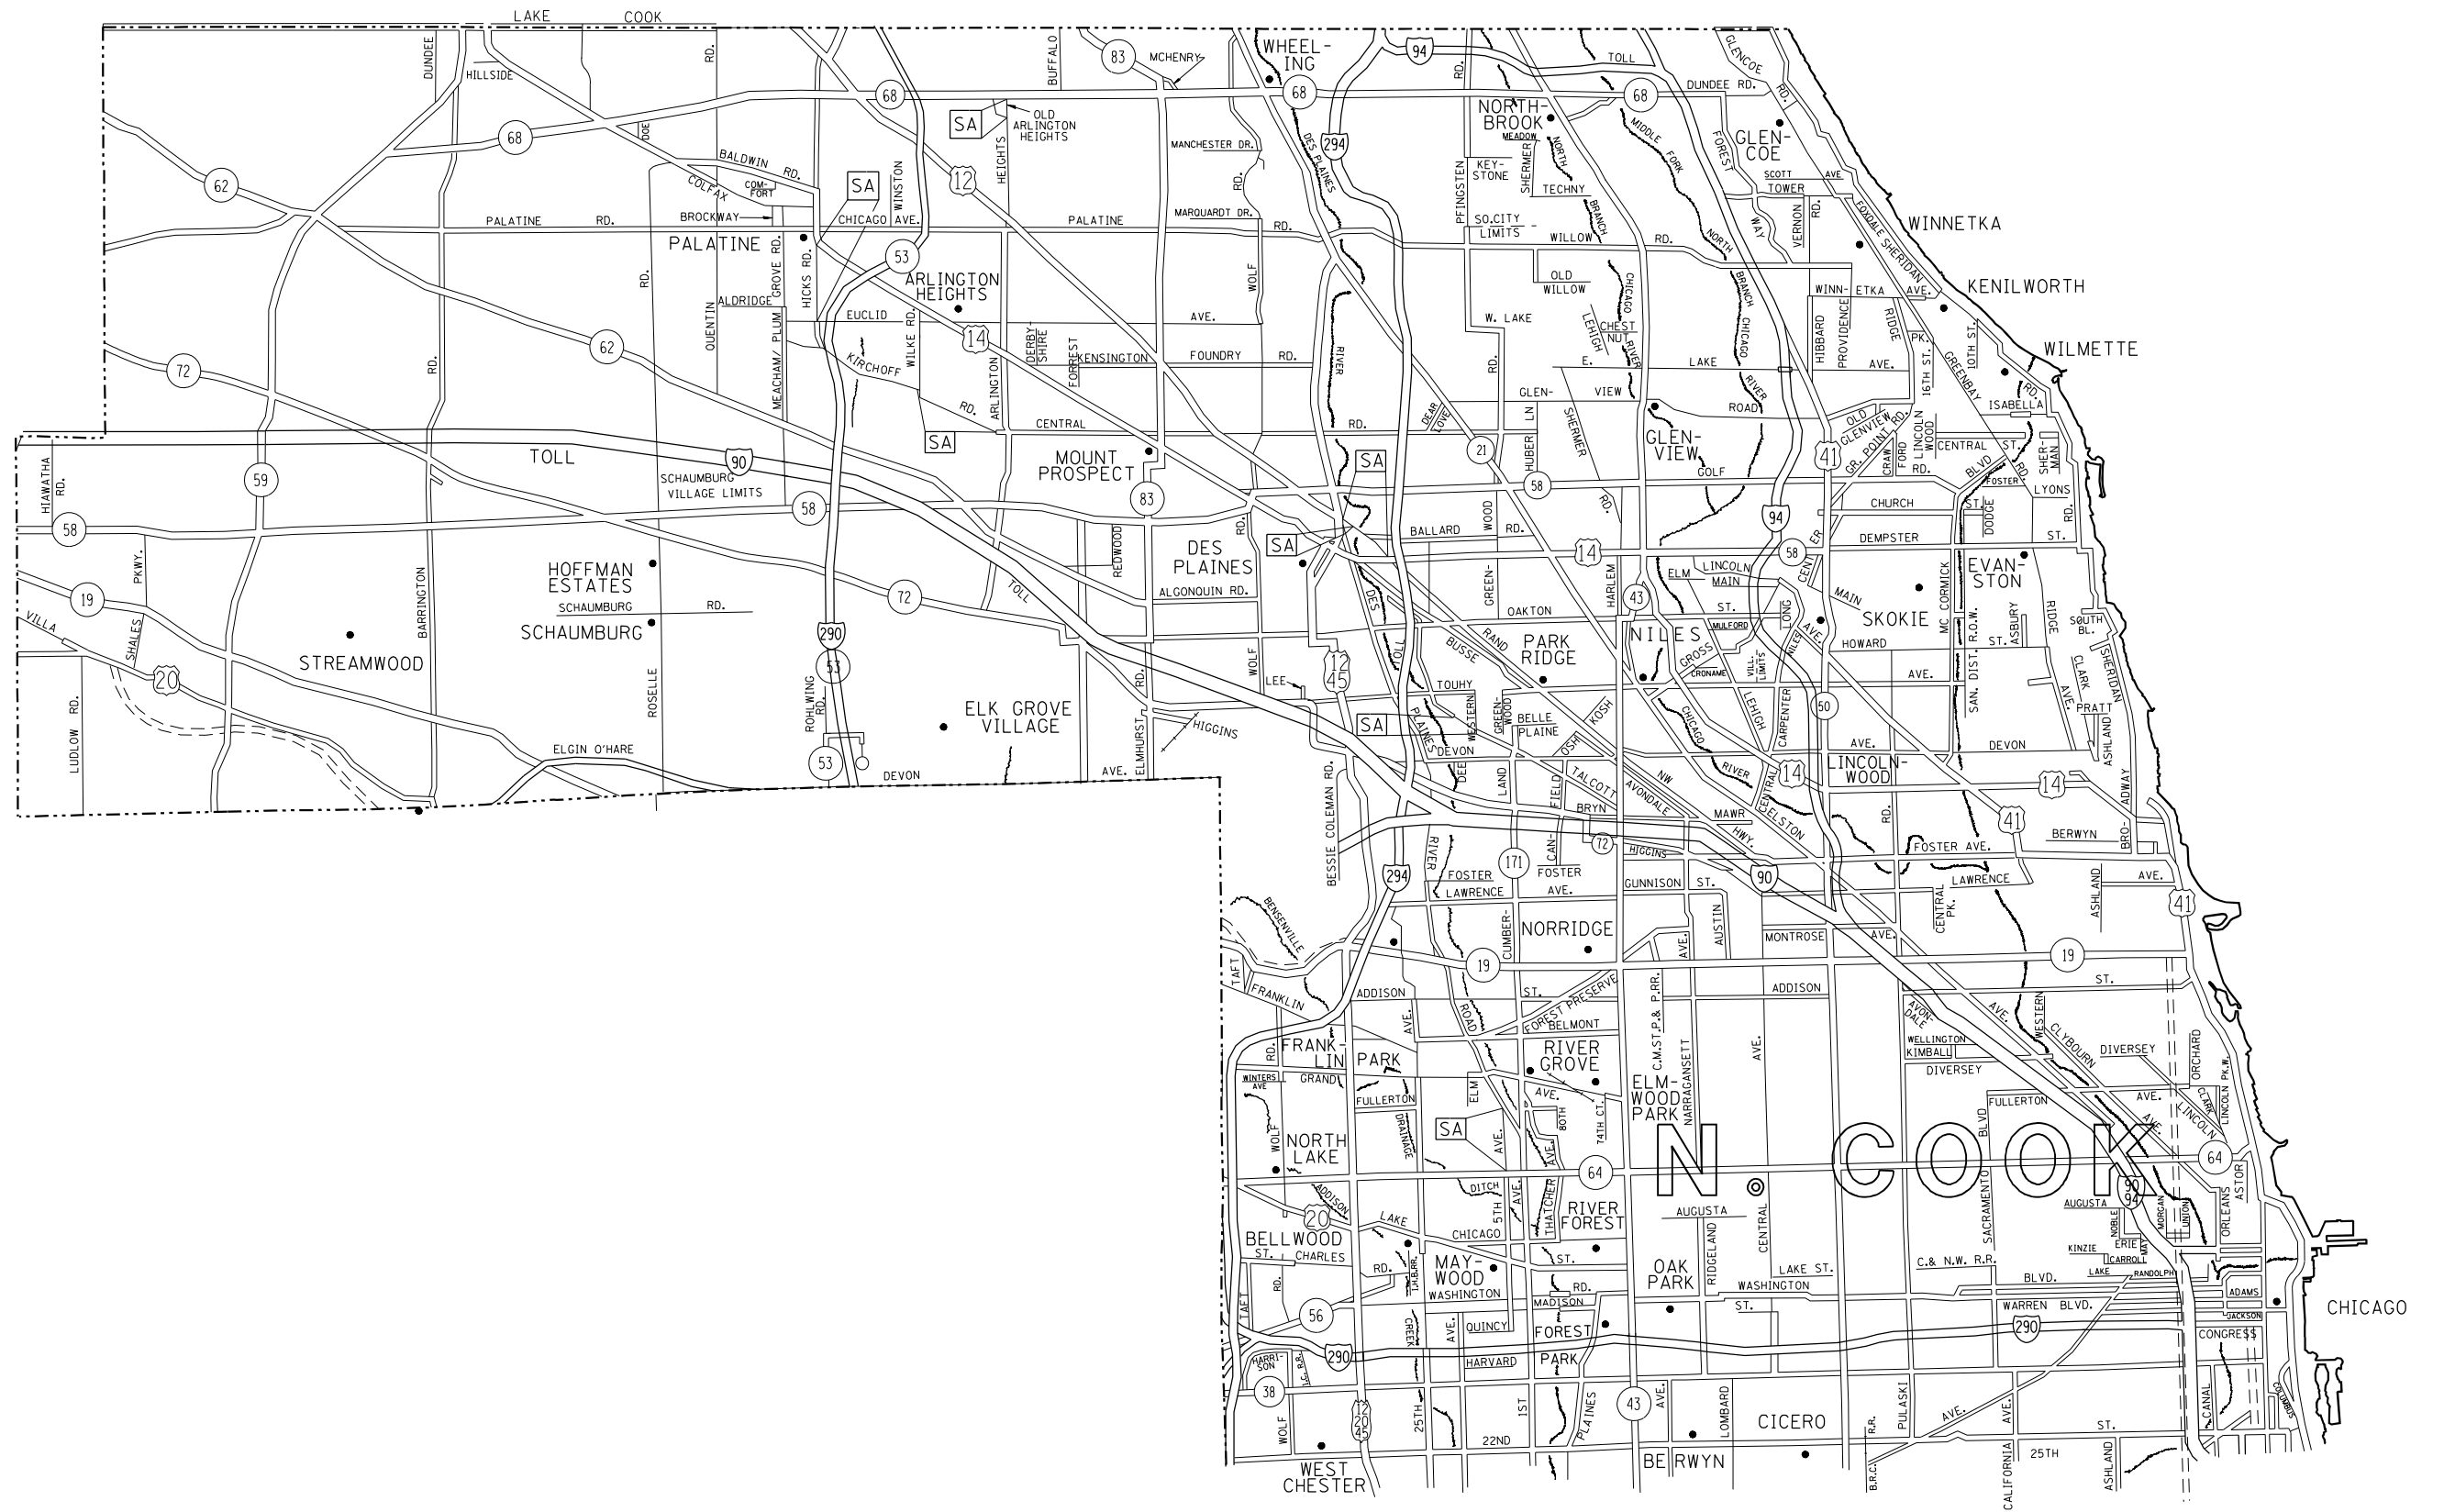


MODEL: Default
 FILE NAME: S:\S\Contractor\CAD\CoverSheets for Contractors.dwg

USER NAME = David.Gonzalez2	DESIGNED -	REVISED -
PLOT SCALE = 103.4029' / in.	DRAWN -	REVISED -
PLOT DATE = 3/8/2023	CHECKED -	REVISED -
	DATE -	REVISED -

**STATE OF ILLINOIS
 DEPARTMENT OF TRANSPORTATION**

LOCATION MAP NORTH COOK COUNTY	
SCALE:	SHEET 3 OF 4 SHEETS STA. TO STA.

F.A. RTE.	SECTION	COUNTY	TOTAL SHEETS	SHEET NO.
	D 1 APP PAINT PVT 23-27	COOK	4	3
CONTRACT NO. 46620				
ILLINOIS FED. AID PROJECT				

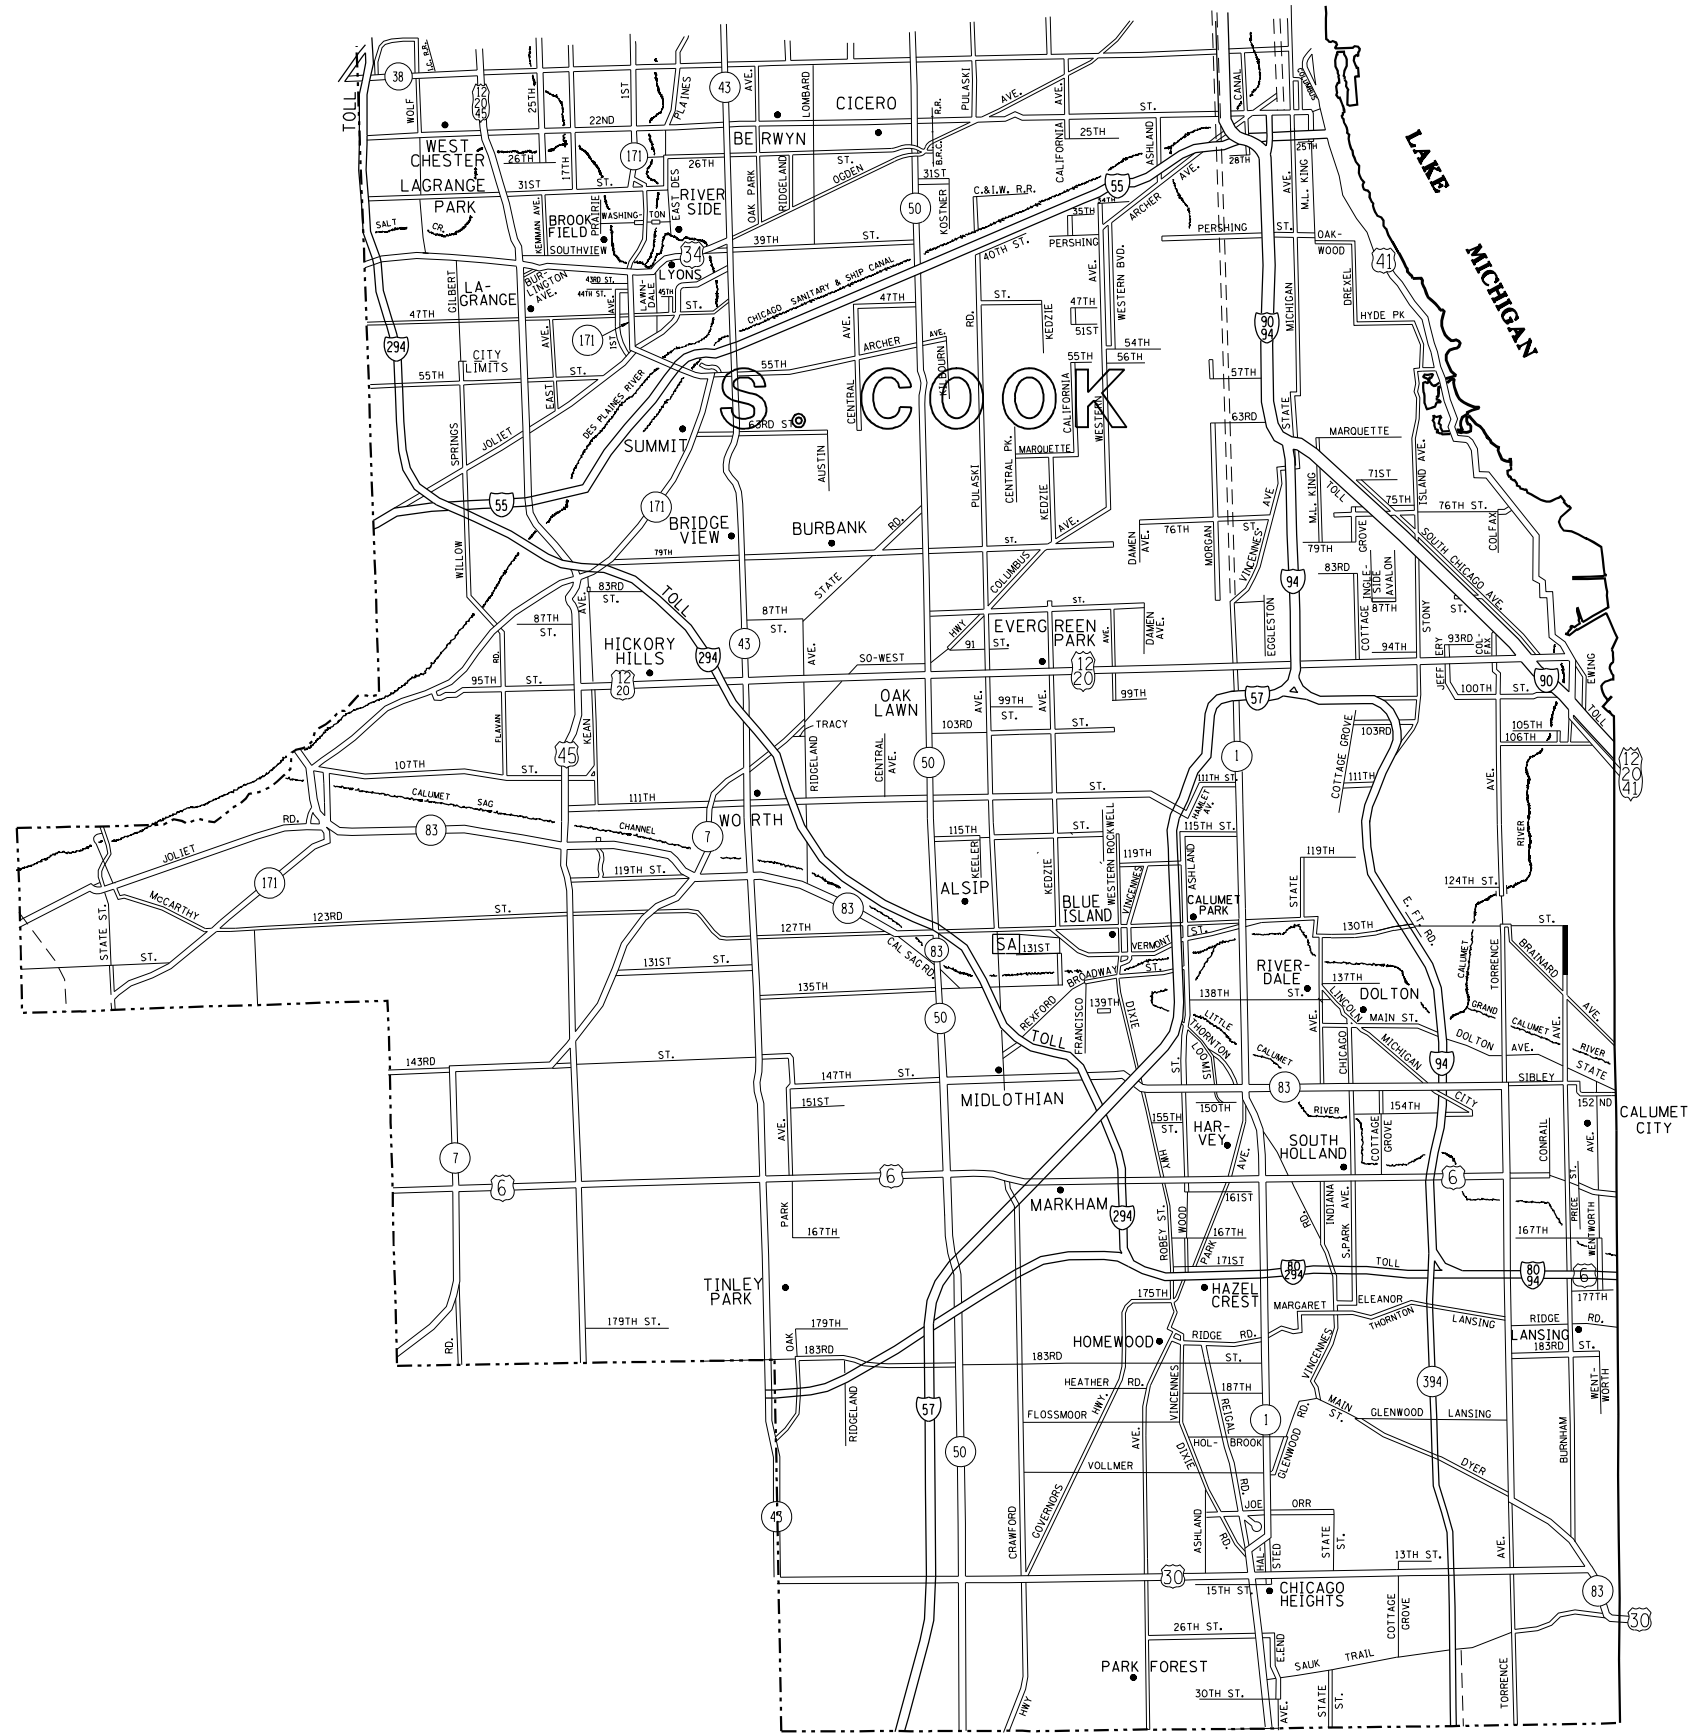

MODEL: Default
 FILE NAME: S:\SIS\Contract\CAD\CoverSheets for Contractors.dwg

USER NAME = David.Gonzalez2	DESIGNED -	REVISED -
PLOT SCALE = 103,1463' / in.	DRAWN -	REVISED -
PLOT DATE = 3/8/2023	CHECKED -	REVISED -
	DATE -	REVISED -

STATE OF ILLINOIS
DEPARTMENT OF TRANSPORTATION

LOCATION MAP
SOUTH COOK COUNTY

SCALE: SHEET 4 OF 4 SHEETS STA. TO STA.

F.A. RTE.	SECTION	COUNTY	TOTAL SHEETS	SHEET NO.
	D1 APP PAINT PVT 23-27	COOK	4	4
CONTRACT NO. 46620				
ILLINOIS FED. AID PROJECT				