

F.A.T. RTE.	SECTION	COUNTY	TOTAL SHEETS	SHEET NO.
255	60-7PS-2, 82-2-IPS-2	ST. CLAIR	3	1
		ILLINOIS	CONTRACT NO. 76L48	

D-98-061-18

INDEX OF SHEETS

- 1 COVER SHEET
- 2 SUMMARY OF QUANTITIES
- 3 BUILDING ELEVATION

STATE OF ILLINOIS
DEPARTMENT OF TRANSPORTATION


**PROPOSED
HIGHWAY PLANS**

**FAI 255 (I-255)
SECTION 60-7PS-2
PUMP REPLACEMENT
ST. CLAIR COUNTY**

C-98-237-18

HIGHWAY STANDARDS

- 00001-08 STANDARD SYMBOLS, ABBREVIATIONS AND PATTERNS
- 001006 DECIMAL OF AN INCH AND OF A FOOT

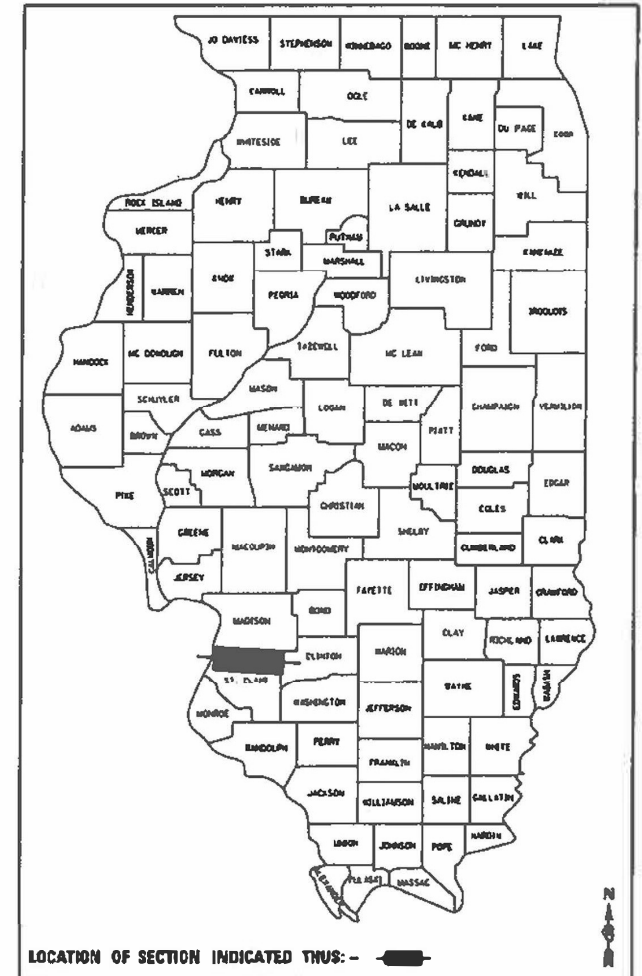

PLANS PREPARED BY:

**KLINGNER
& ASSOCIATES, P.C.**

Engineers • Architects • Surveyors

- 618 North 54th Street, Quincy, IL Ph (217)223-3870 - Fax (217)223-3693
 - 4519 Park Gravel Road, Hannibal, MO Ph (573)221-0020 - Fax (573)221-0012
 - 810 N. 4th Street, Suite 100, Burlington, IA Ph (319)753-1838 - Fax (319)753-3405
 - 49 North Prairie Street, Columbus, IL Ph (309)342-4342 - Fax (309)341-3781
 - 804 Liberty Street, Suite 125, Paducah, IA Ph (515)612-7402
 - 307 East Ash Street, Columbia, MO Ph (573)255-6888
- Internet Address: www.klingner.com
STATE OF ILLINOIS DESIGN FIRM # 1042738


STATE OF ILLINOIS
DEPARTMENT OF TRANSPORTATION

SUBMITTED MARCH 17 20 23
[Signature] REGIONAL ENGINEER

May 12, 2023 *[Signature]*
ENGINEER OF DESIGN AND ENVIRONMENT


May 12, 2023 *[Signature]*
DIRECTOR OF HIGHWAYS PROJECT IMPLEMENTATION

**PRINTED BY THE AUTHORITY
OF THE STATE OF ILLINOIS**

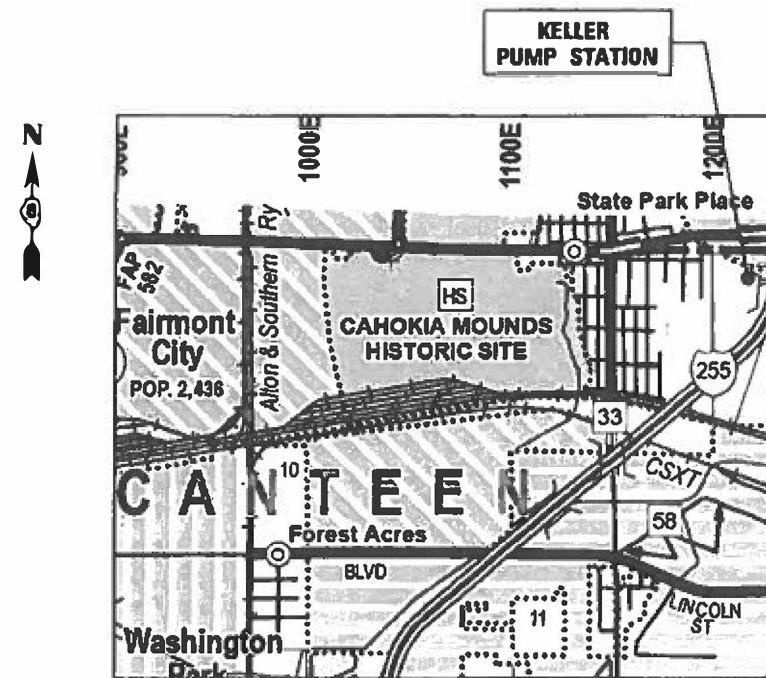


ST. CLAIR COUNTY

GROSS LENGTH = NA
NET LENGTH = NA

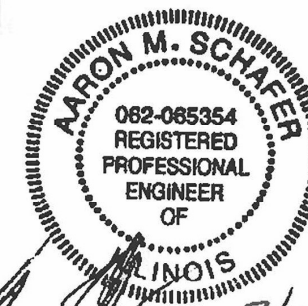

[Signature] 3/3/2023
AARON M. SCHAFER
REGISTERED PROFESSIONAL ENGINEER
STATE OF ILLINOIS NO. 062-065354
LICENSE EXPIRES NOVEMBER 30, 2023

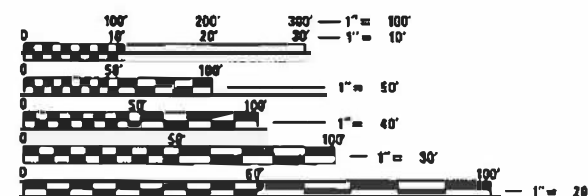

FULL SIZE PLANS HAVE BEEN PREPARED USING STANDARD ENGINEERING SCALES. REDUCED SIZED PLANS WILL NOT CONFORM TO STANDARD SCALES. IN MAKING MEASUREMENTS ON REDUCED PLANS, THE ABOVE SCALES MAY BE USED.

J.U.L.I.E.
JOINT UTILITY LOCATION INFORMATION FOR EXCAVATION
1-800-892-0123
OR 811

PROJECT MANAGER: PHILLIP SAWYER
PROJECT ENGINEER: RICHARD BARBEE

CONTRACT NO. 76L48

REV. - MS

ILLINOIS DEPARTMENT OF TRANSPORTATION

SUMMARY OF QUANTITIES

CODE NO.	ITEM	UNIT	100% STATE URBAN		CONSTRUCTION TYPE CODE		
			TOTAL QUANTITY	ST. CLAIR 0044			
67100100	MOBILIZATION	L SUM	1	1			
X0783300	PUMP STATION ELECTRICAL WORK	L SUM	1	1			

D:\B\Files\190\190\Work\Order 12 - Phase 11 Pump Station Blanket Agreement\Keller Pump Replacement\CADD Sheets\0676L48-ht-500.dgn

KLINGNER & ASSOCIATES, P.C.
 Engineers • Architects • Surveyors
 616 N. 24TH ST. QUINCY, ILLINOIS 62301 217-223-3670
 STATE OF ILLINOIS DESIGN FIRM NO. 164-2738

USER NAME = aschaefer
 PLOT SCALE = 2:1 1" = 2'-0" / in.
 PLOT DATE = 3/23/2023

DESIGNED - AMS	REVISED -
DRAWN - EBB	REVISED -
CHECKED - AMS	REVISED -
DATE - EBB	REVISED -


REVISED -
REVISED -
REVISED -
REVISED -

**STATE OF ILLINOIS
 DEPARTMENT OF TRANSPORTATION**


SUMMARY OF QUANTITIES
 KELLER PUMP STATION

SCALE: NONE SHEET 1 OF 1 SHEETS STA. TO STA.


F.A.U. RTE.	SECTION	COUNTY	TOTAL SHEETS	SHEET NO.
255	60-7PS-2, 82-2-1PS-2	ST. CLAIR	3	2
CONTRACT NO. 76L48				
ILLINOIS FED. AID PROJECT				

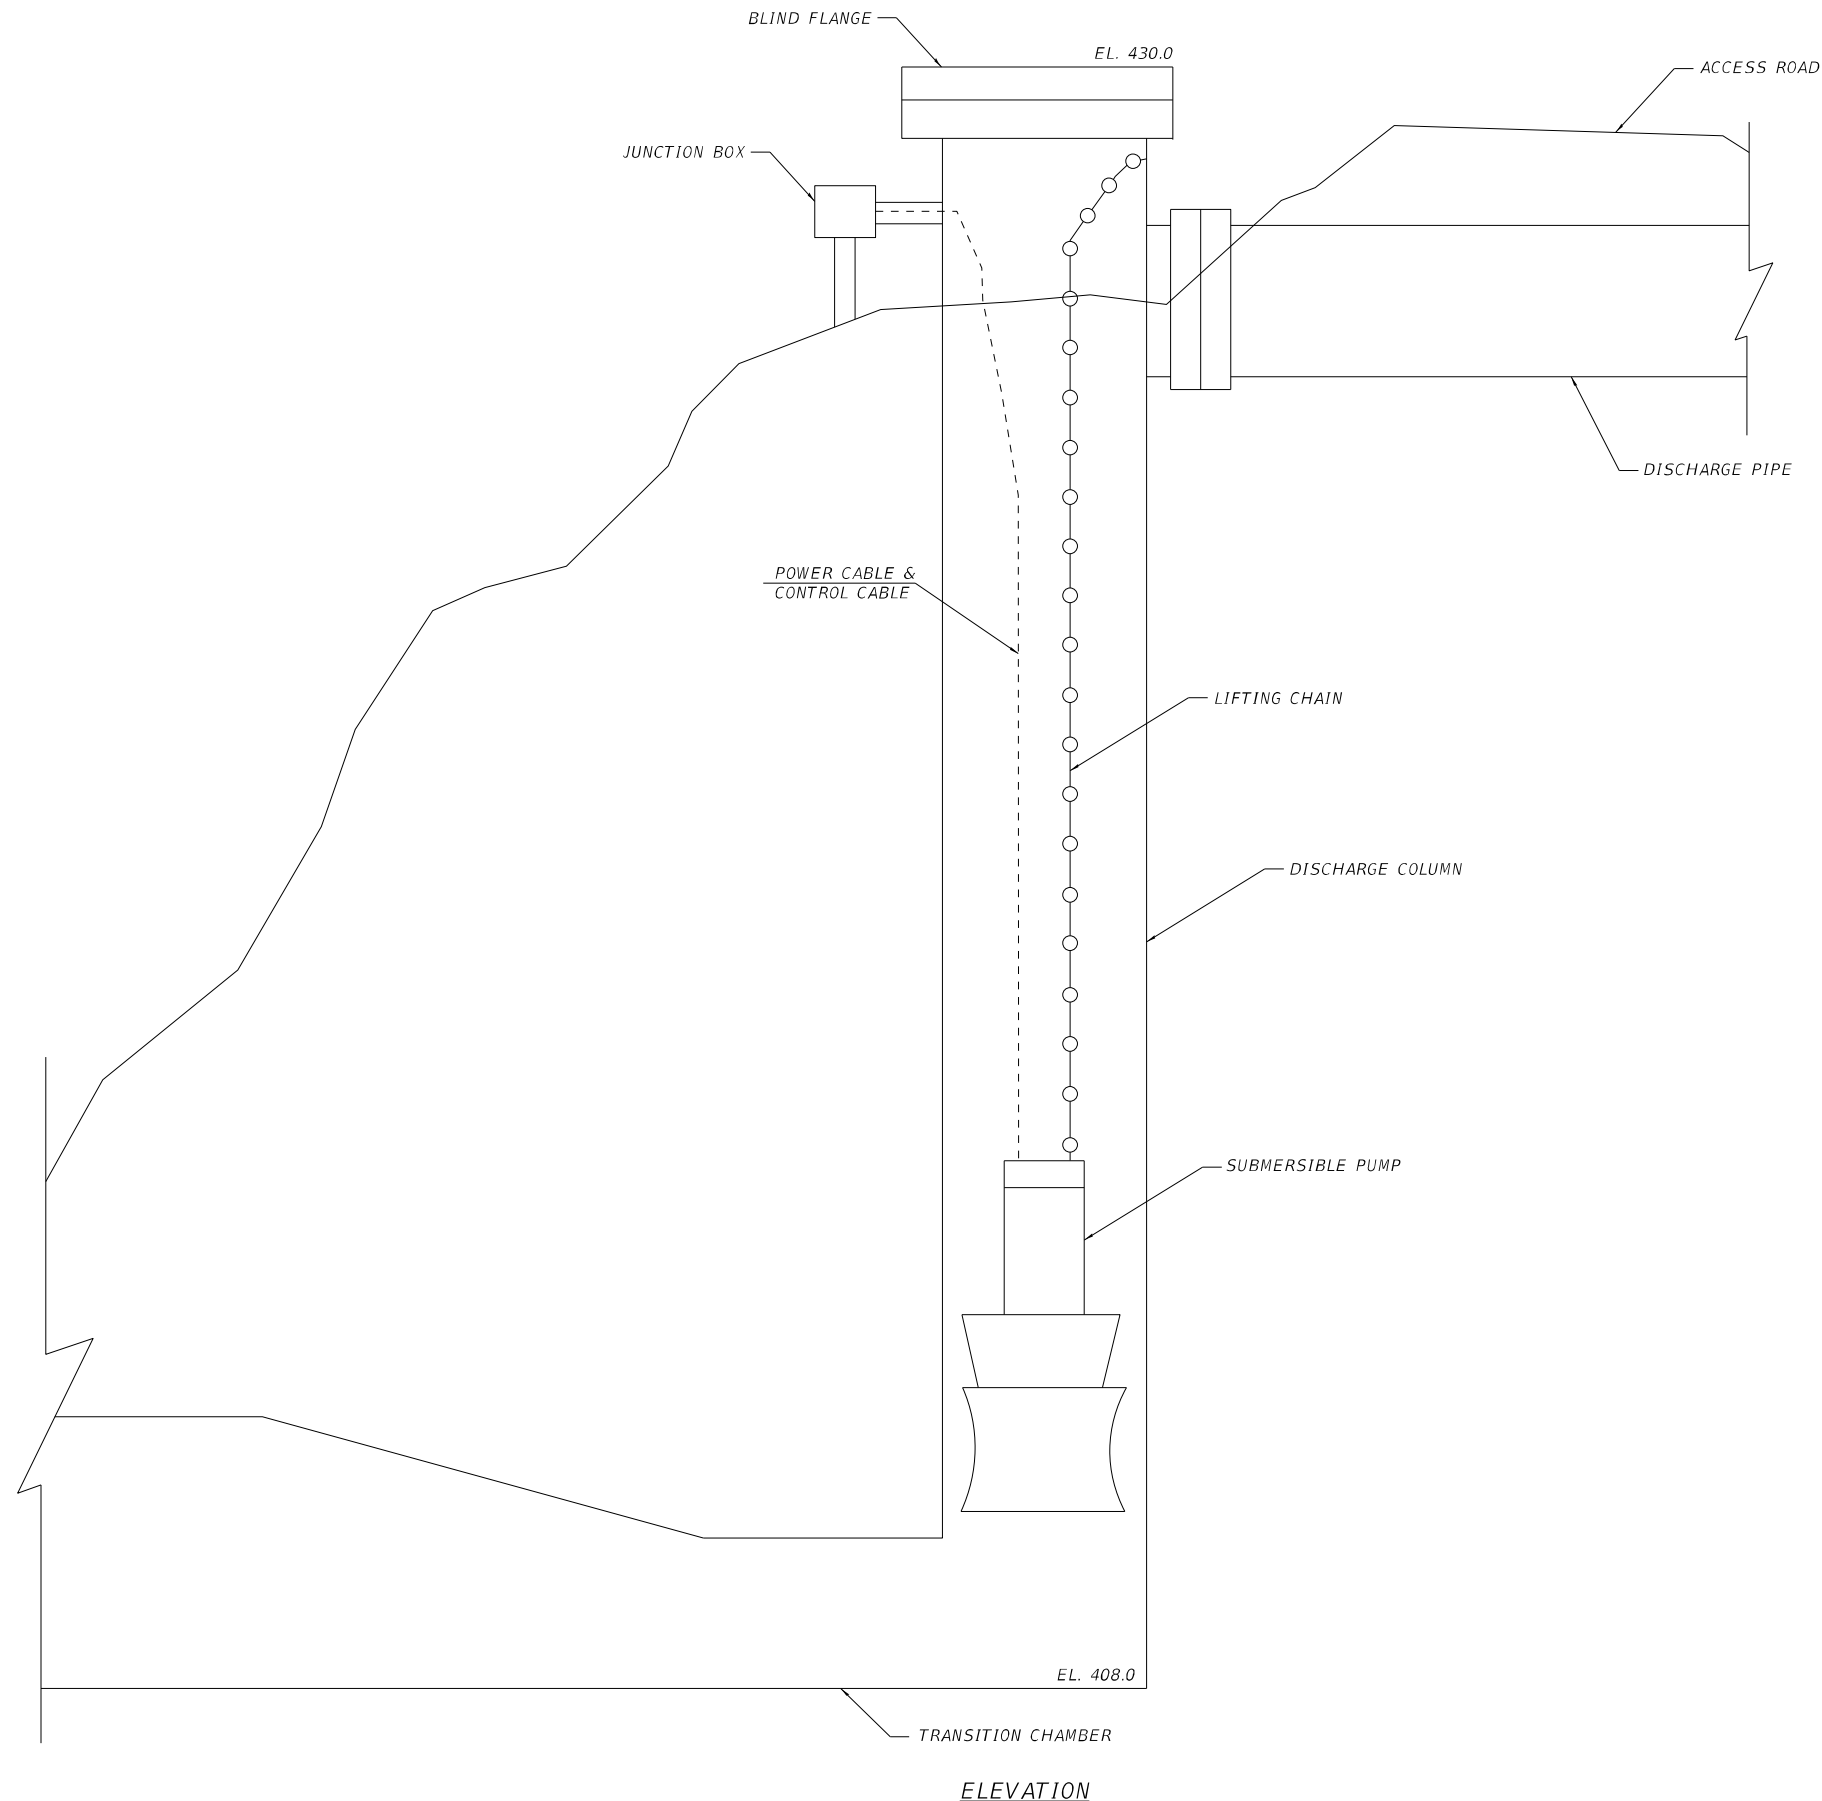

NOTE
 THE PROJECT INCLUDES THE PROCUREMENT AND INSTALLATION OF A SINGLE REPLACEMENT PUMP. THE EXISTING PUMP SHALL BE REMOVED AND DELIVERED TO THE IDOT DISTRICT 8 MISSOURI AVENUE PUMP STATION. THE CONTRACTOR SHALL DELIVER AND HAVE MEANS OF UNLOADING AND SETTING THE EXISTING PUMP ON A PUMP DOLLY AT THE PUMP STATION. THE CONTRACTOR SHALL PROVIDE THE PUMP DOLLY AS SHOWN IN DETAIL 1.

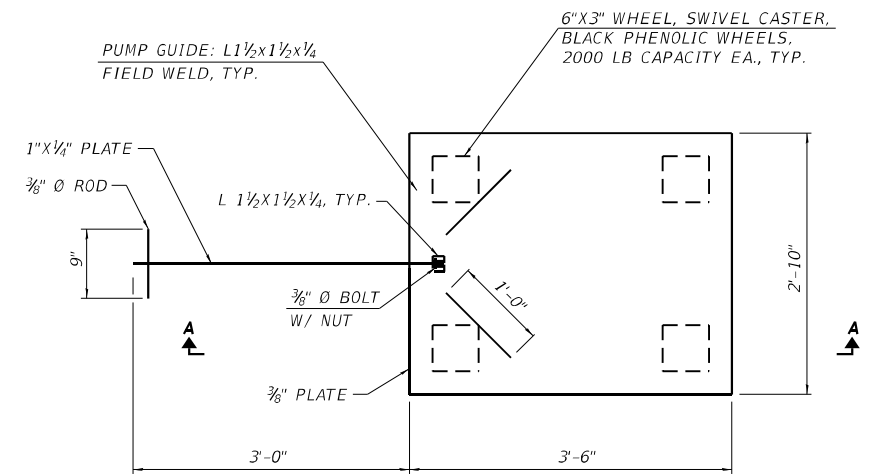

DETAIL 1 - PUMP DOLLY PLAN

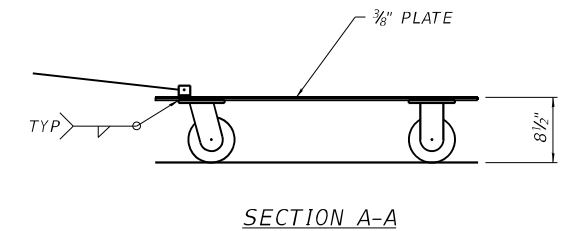

KLINGNER & ASSOCIATES, P.C.
 Engineers • Architects • Surveyors
 616 N. 24TH ST. QUINCY, ILLINOIS 62301 217.223.3670
 STATE OF ILLINOIS DESIGN FIRM NO. 184-2738

USER NAME = aschafer	DESIGNED - AMS	REVISED -
	DRAWN - EBB	REVISED -
PLOT SCALE = 2:1 " = 1" / in.	CHECKED - AMS	REVISED -
PLOT DATE = 3/8/2023	DATE - EBB	REVISED -

**STATE OF ILLINOIS
 DEPARTMENT OF TRANSPORTATION**

BUILDING ELEVATION KELLER PUMP STATION		SCALE: NONE	SHEET 1 OF 1 SHEETS	STA. _____ TO STA. _____

F.A.U. RTE.	SECTION	COUNTY	TOTAL SHEETS	SHEET NO.
255	60-7PS-2, 82-2-1PS-2	ST. CLAIR	3	3
CONTRACT NO. 76L48				
ILLINOIS FED. AID PROJECT				