



MATCH LINE STA. 34+25

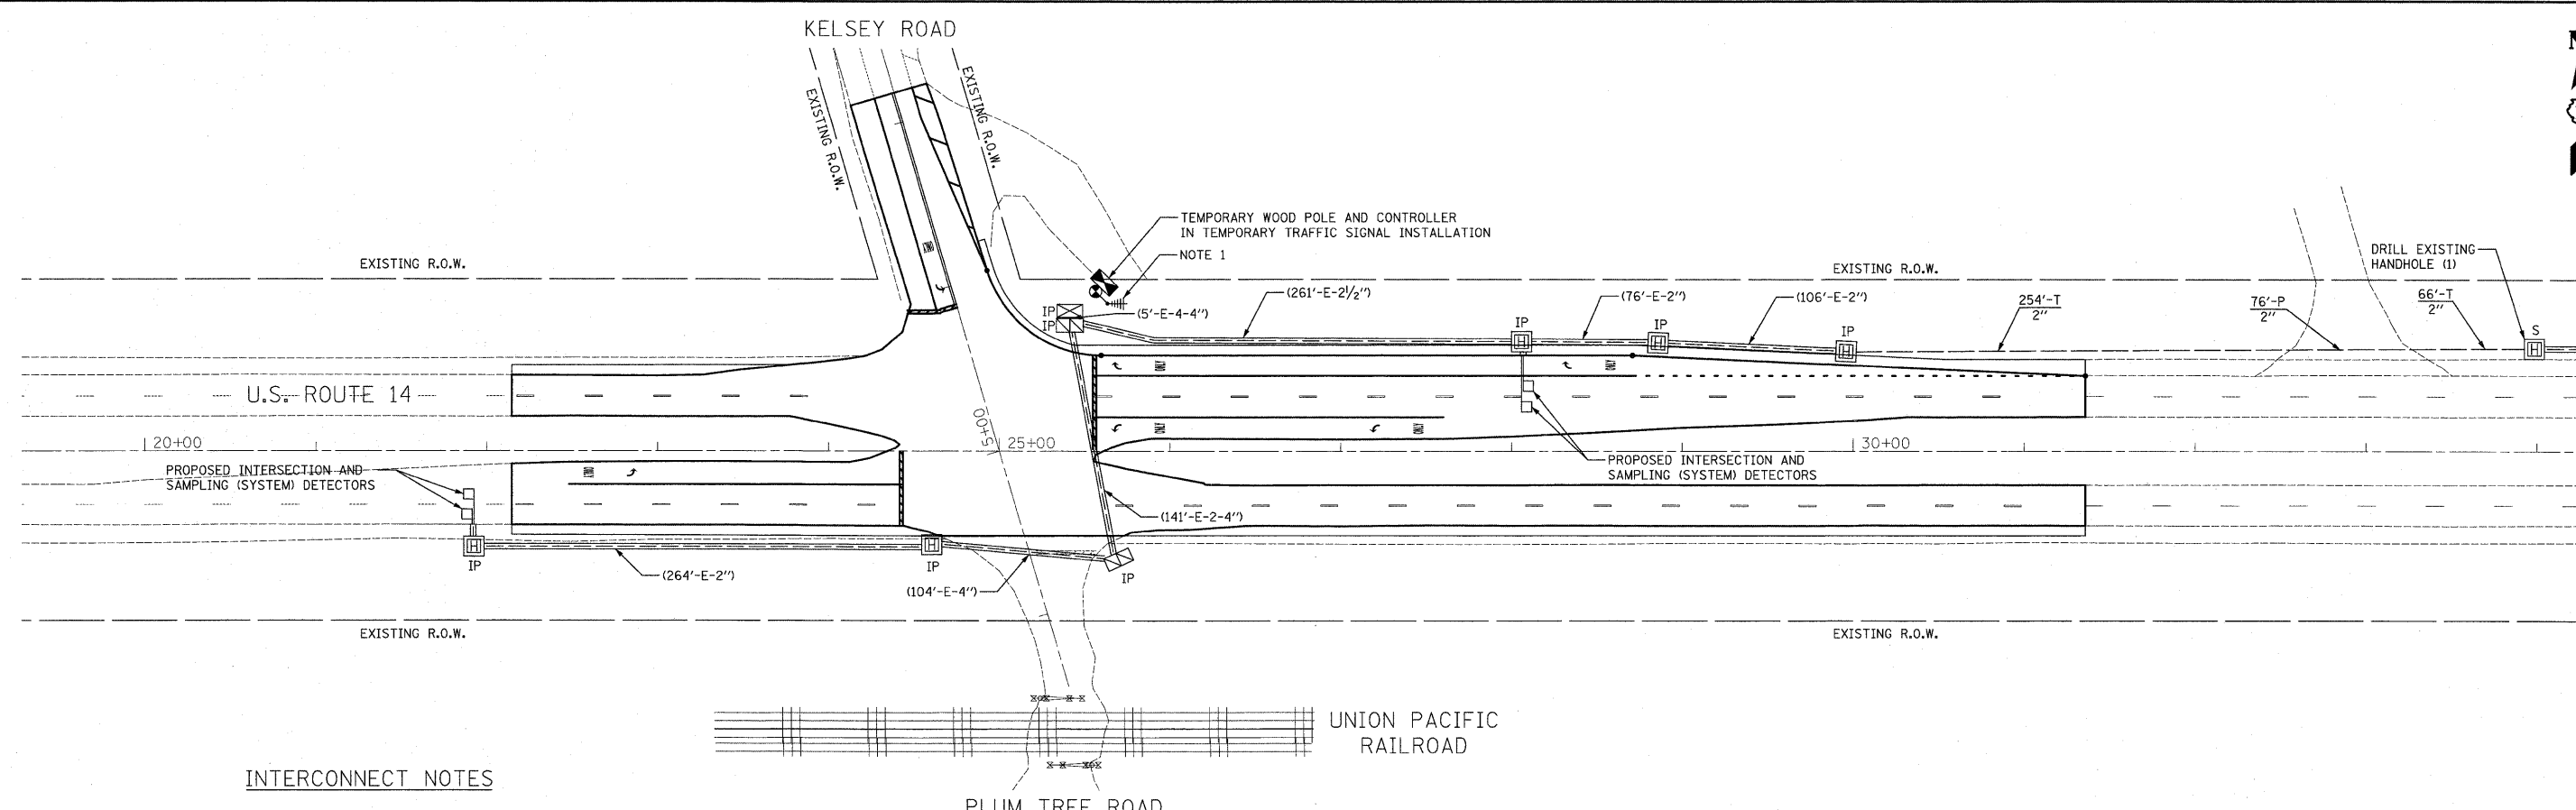

INTERCONNECT NOTES

- UPON INSTALLATION OF THE TEMPORARY TRAFFIC SIGNAL AT U.S. ROUTE 14/KELSEY ROAD/PLUM TREE ROAD, WIRELESS INTERCONNECT WILL BE INSTALLED. THE WIRELESS ANTENNA AT THE U.S. ROUTE 14/PEPPER ROAD INTERSECTION SHALL BE INSTALLED ON THE NORTHWEST MAST ARM POLE. ALL WORK AND MATERIALS REQUIRED TO INSTALL THE WIRELESS INTERCONNECT AT BOTH INTERSECTIONS AND ENSURE PROPER OPERATION OF THE WIRELESS INTERCONNECT SHALL BE INCLUDED IN THE PAY ITEM "TEMPORARY TRAFFIC SIGNAL INSTALLATION."

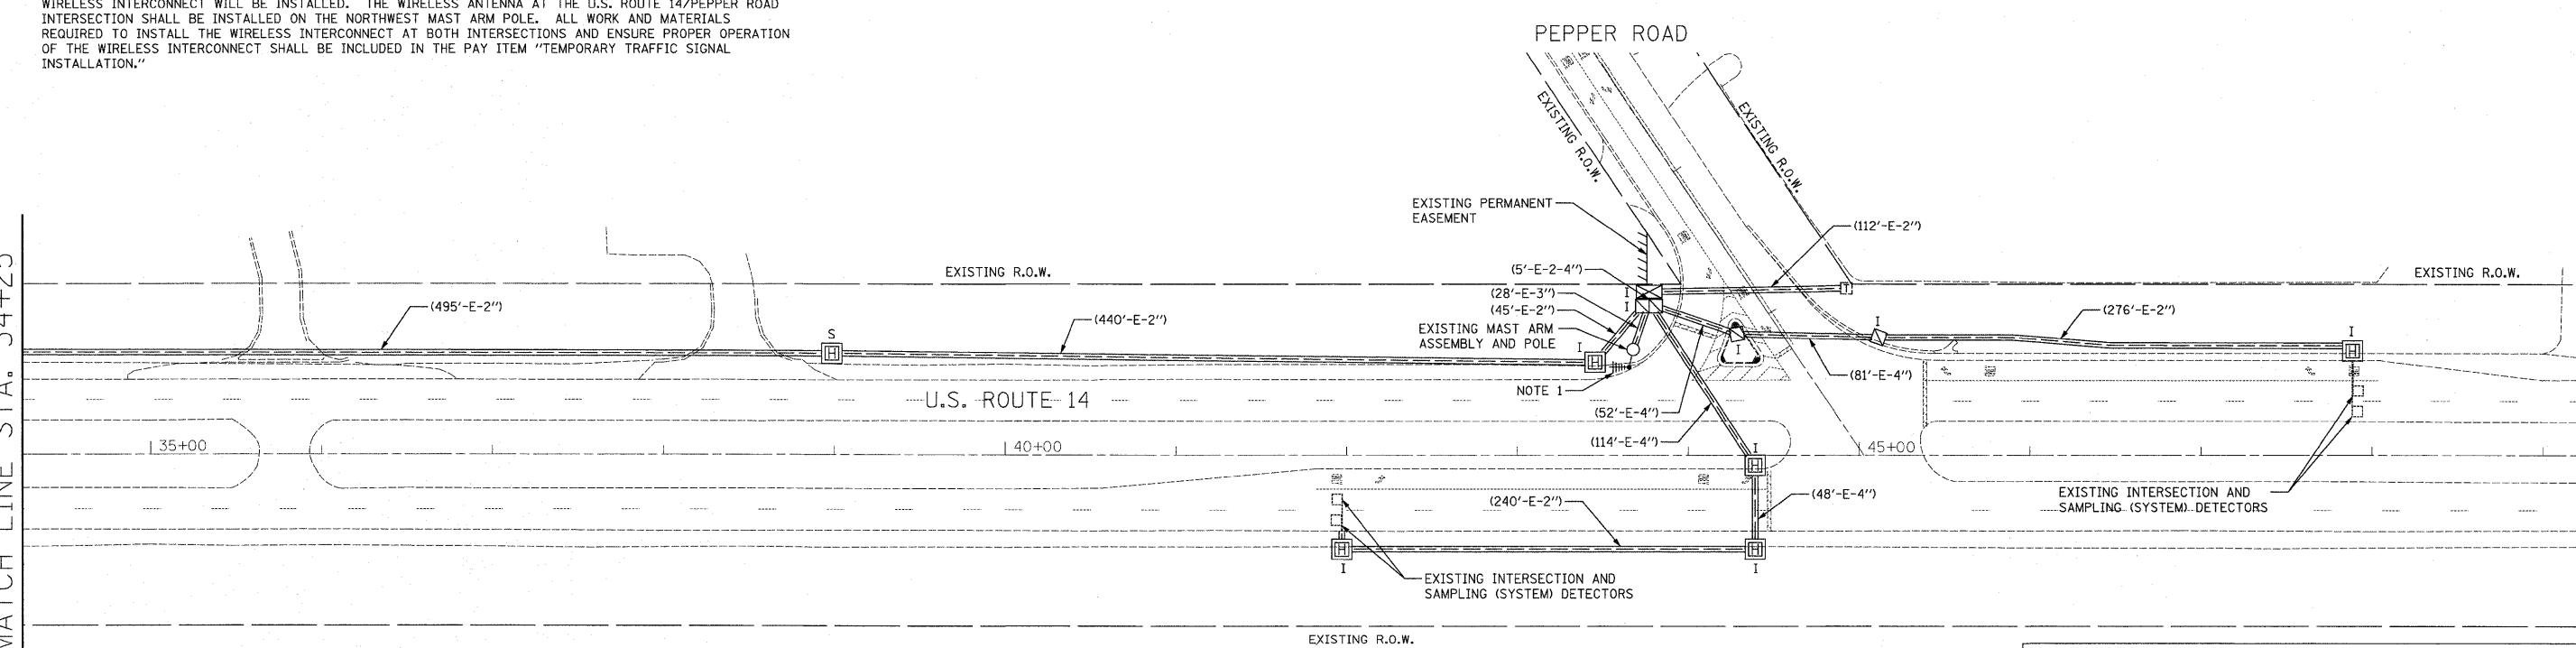

RESTORATION OF WORK AREA.
 RESTORATION OF THE TRAFFIC SIGNAL WORK AREA SHALL BE INCIDENTAL TO THE RELATED PAY ITEM SUCH AS FOUNDATION, CONDUIT, HANDHOLE, TRENCH AND BACKFILL, ETC., AND NO EXTRA COMPENSATION SHALL BE ALLOWED. ALL ROADWAY SURFACES SUCH AS SHOULDER, MEDIAN, SIDEWALKS, PAVEMENT, ETC. SHALL BE REPLACED IN KIND. ALL DAMAGE TO MOWED LAWNS SHALL BE REPLACED WITH AN APPROVED SOD, AND ALL DAMAGE TO UNMOWED FIELDS SHALL BE SEEDED IN ACCORDANCE WITH STANDARD SPECIFICATIONS 252 AND 250 RESPECTIVELY.

NOTE:
 THE TRAFFIC SIGNAL CONTROLLER EQUIPMENT FOR THIS PROJECT SHALL BE "EAGLE" TO MATCH THE EXISTING ADJACENT SYSTEM.

MATCH LINE STA. 34+25

FILE NAME - #FILES#	USER NAME = brd	DESIGNED - BRD	REVISED -	STATE OF ILLINOIS DEPARTMENT OF TRANSPORTATION	INTERCONNECT PLAN			F.A.P. RTE. 305	SECTION 24R-N-2	COUNTY LAKE	TOTAL SHEETS 43	SHEET NO. 23
	PLOT SCALE = 50.0000' / 1" =	DRAWN - OJT	REVISED -		U.S. ROUTE 14 FROM KELSEY ROAD/PLUM TREE ROAD TO PEPPER ROAD			SCALE: 1"=50'	SHEET NO. 1 OF 1 SHEETS	STA. TO STA.	CONTRACT NO. 60K17	
	PLOT DATE = 1/21/2011	CHECKED - JJE	REVISED -							ILLINOIS FED. AID PROJECT		
	DATE - 01/21/2011	REVISED -										