


DATE	
BY	
FINISHED SURVEY	
NOTED SURVEY	
PLOTTED SURVEY	
TEMPLATE SURVEY	
AREAS SURVEY	
CHECKED SURVEY	
NO. SURVEY	

DATE	
BY	
ORIGINAL SURVEY	
NOTED SURVEY	
PLOTTED SURVEY	
TEMPLATE SURVEY	
AREAS SURVEY	
CHECKED SURVEY	
NO. SURVEY	

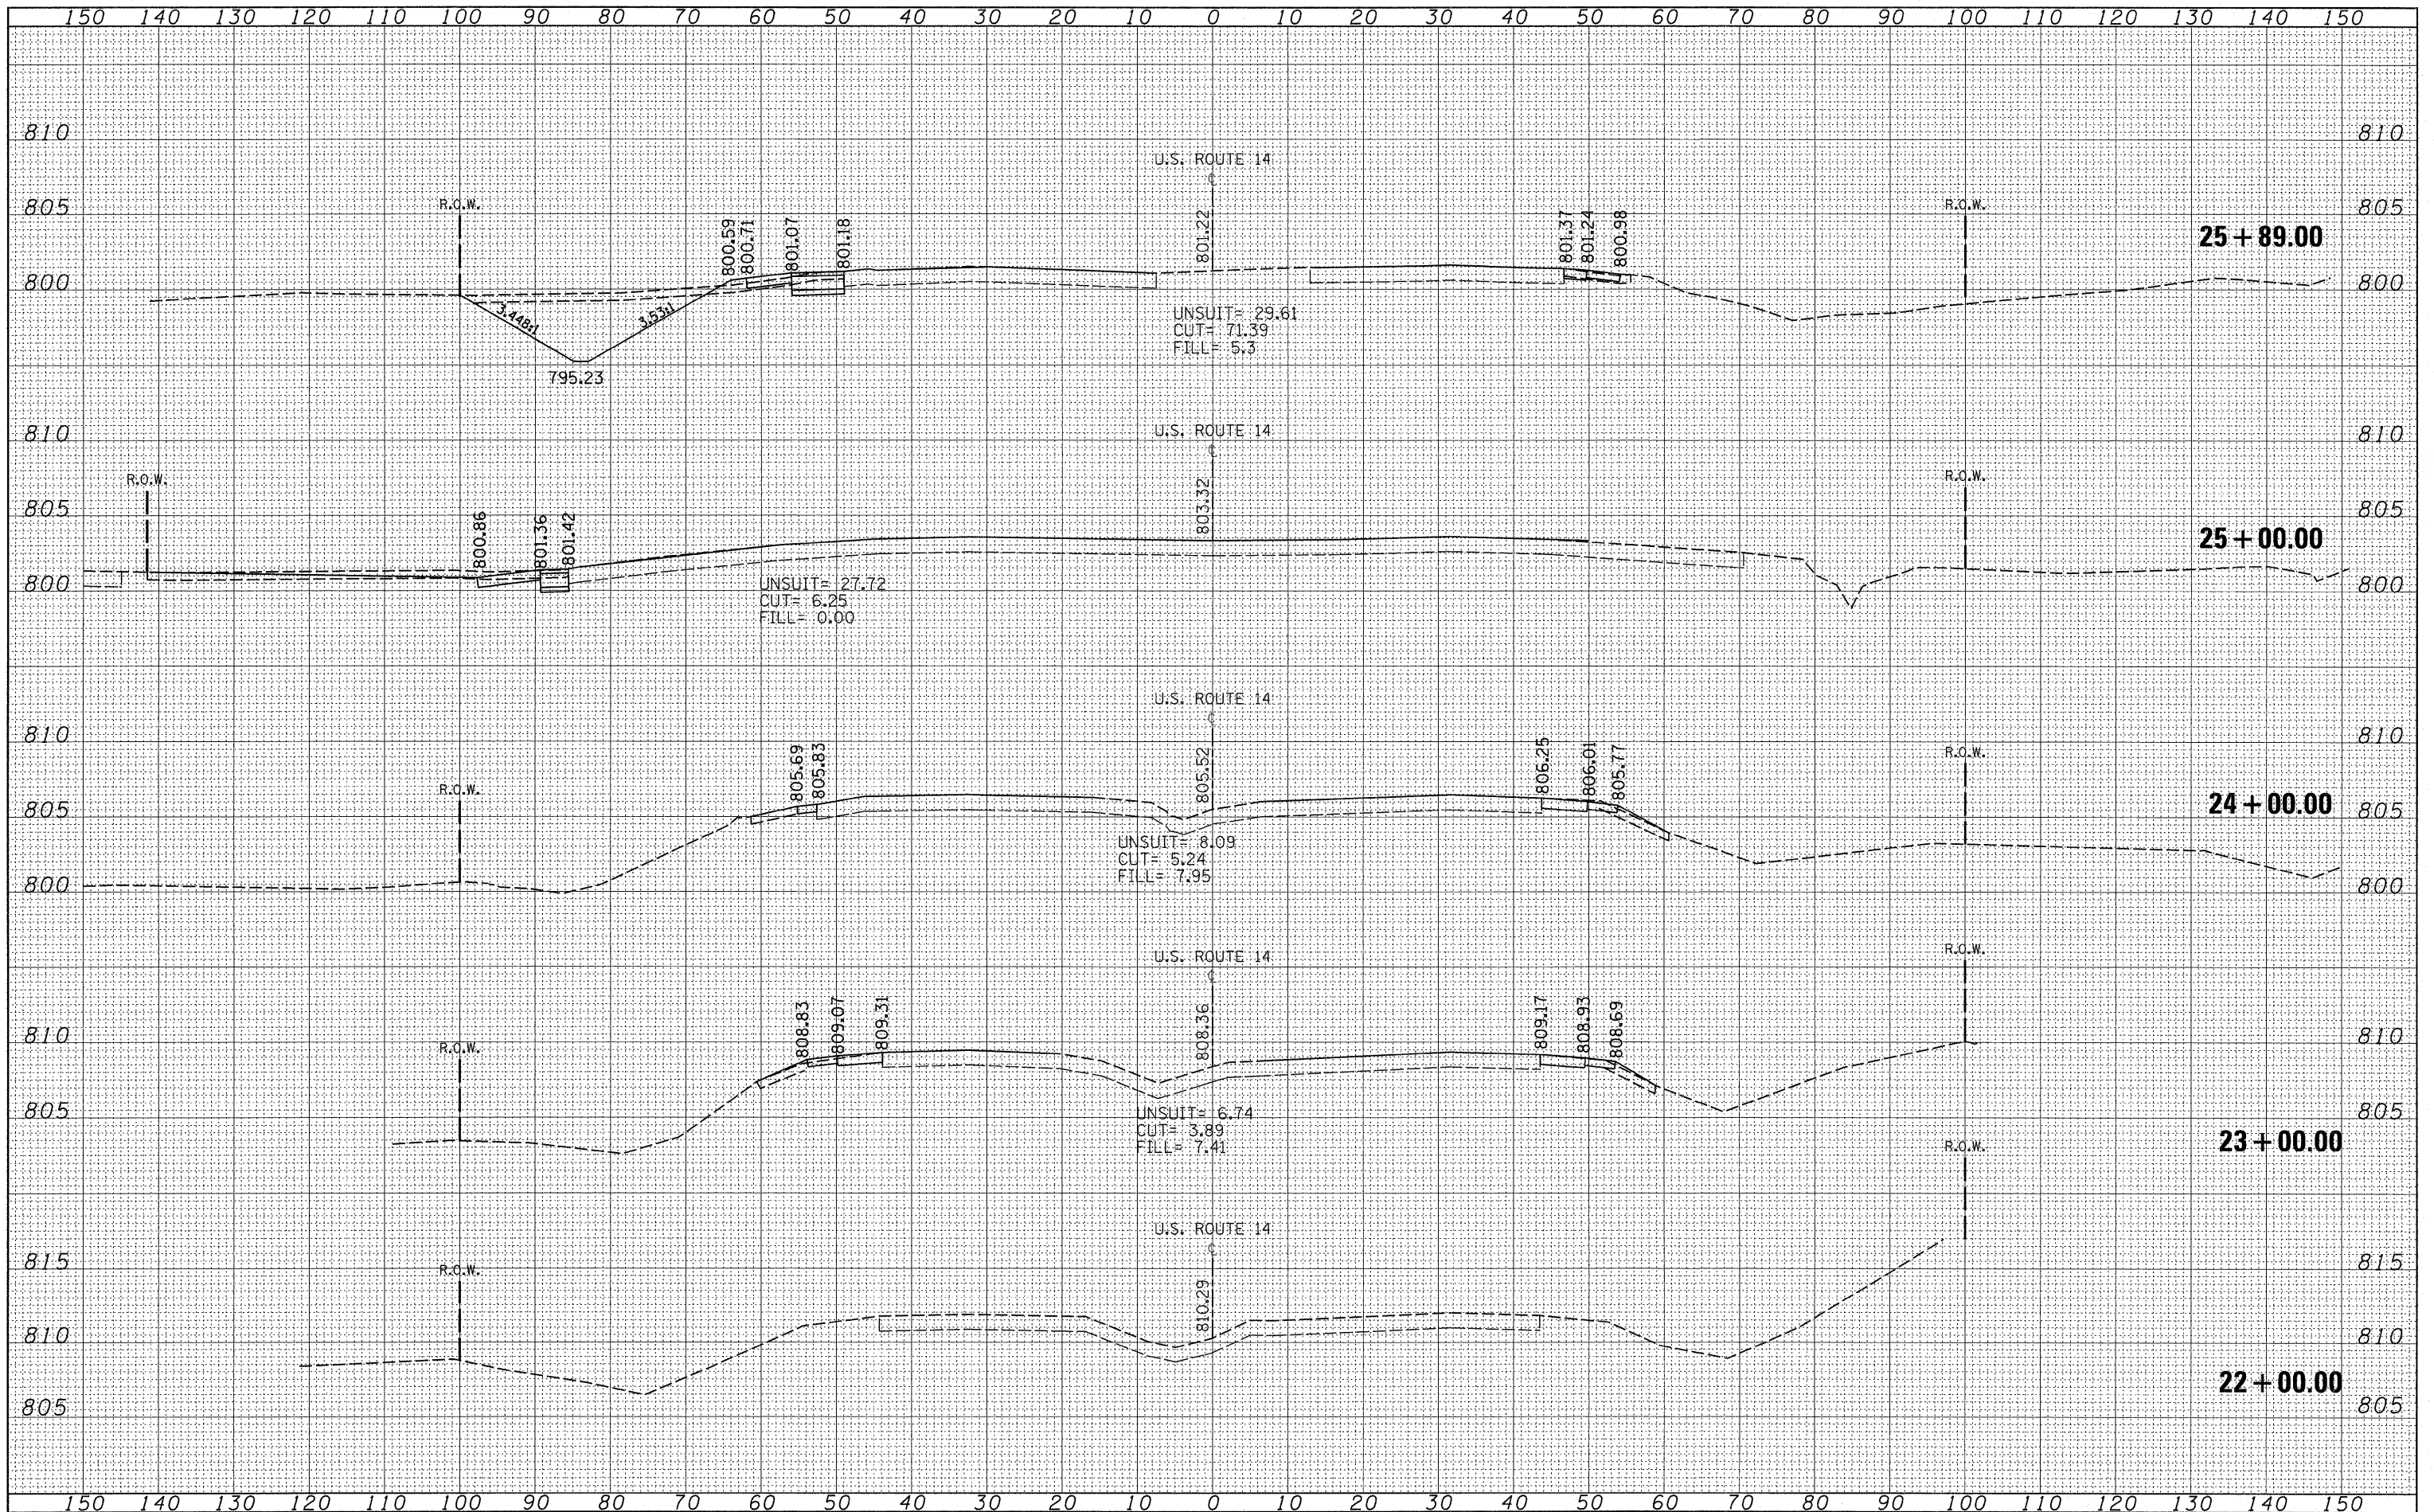

FILE NAME = c:\pwwork\pwwork\guilloumefp\d0156198\F141529-11-xssht-us14.dgn
 USER NAME = guilloumefp
 DESIGNED -
 DRAWN -
 CHECKED -
 DATE -

REVISI -
 REVISI -
 REVISI -
 REVISI -

DESIGNED -
 DRAWN -
 CHECKED -
 DATE -

STATE OF ILLINOIS
 DEPARTMENT OF TRANSPORTATION

CROSS SECTIONS
 SCALE: SHEET NO. OF SHEETS STA. 22+00.00 TO STA. 25+00.00

F. REAP. RTE. 305	SECTION 24 R-N-2	COUNTY LAKE	TOTAL SHEETS 43	SHEET NO. 41
CONTRACT NO. 60K17				
ILLINOIS FED. AID PROJECT				