


TRAFFIC SIGNAL LEGEND

| | PROPOSED | EXISTING |
|---|----------|----------|
| DETECTOR LOOP | | |
| SIGNAL HEAD | | |
| G.S. CONDUIT IN TRENCH OR PUSHED | | |
| SIGNAL HEAD WITH BACKPLATE | | |
| RACEWAY FOR MAGNETIC DETECTOR, TYPE I OR II | | |
| VEHICLE DETECTOR, NON-COMPENSATED MAGNETIC TYPE | | |

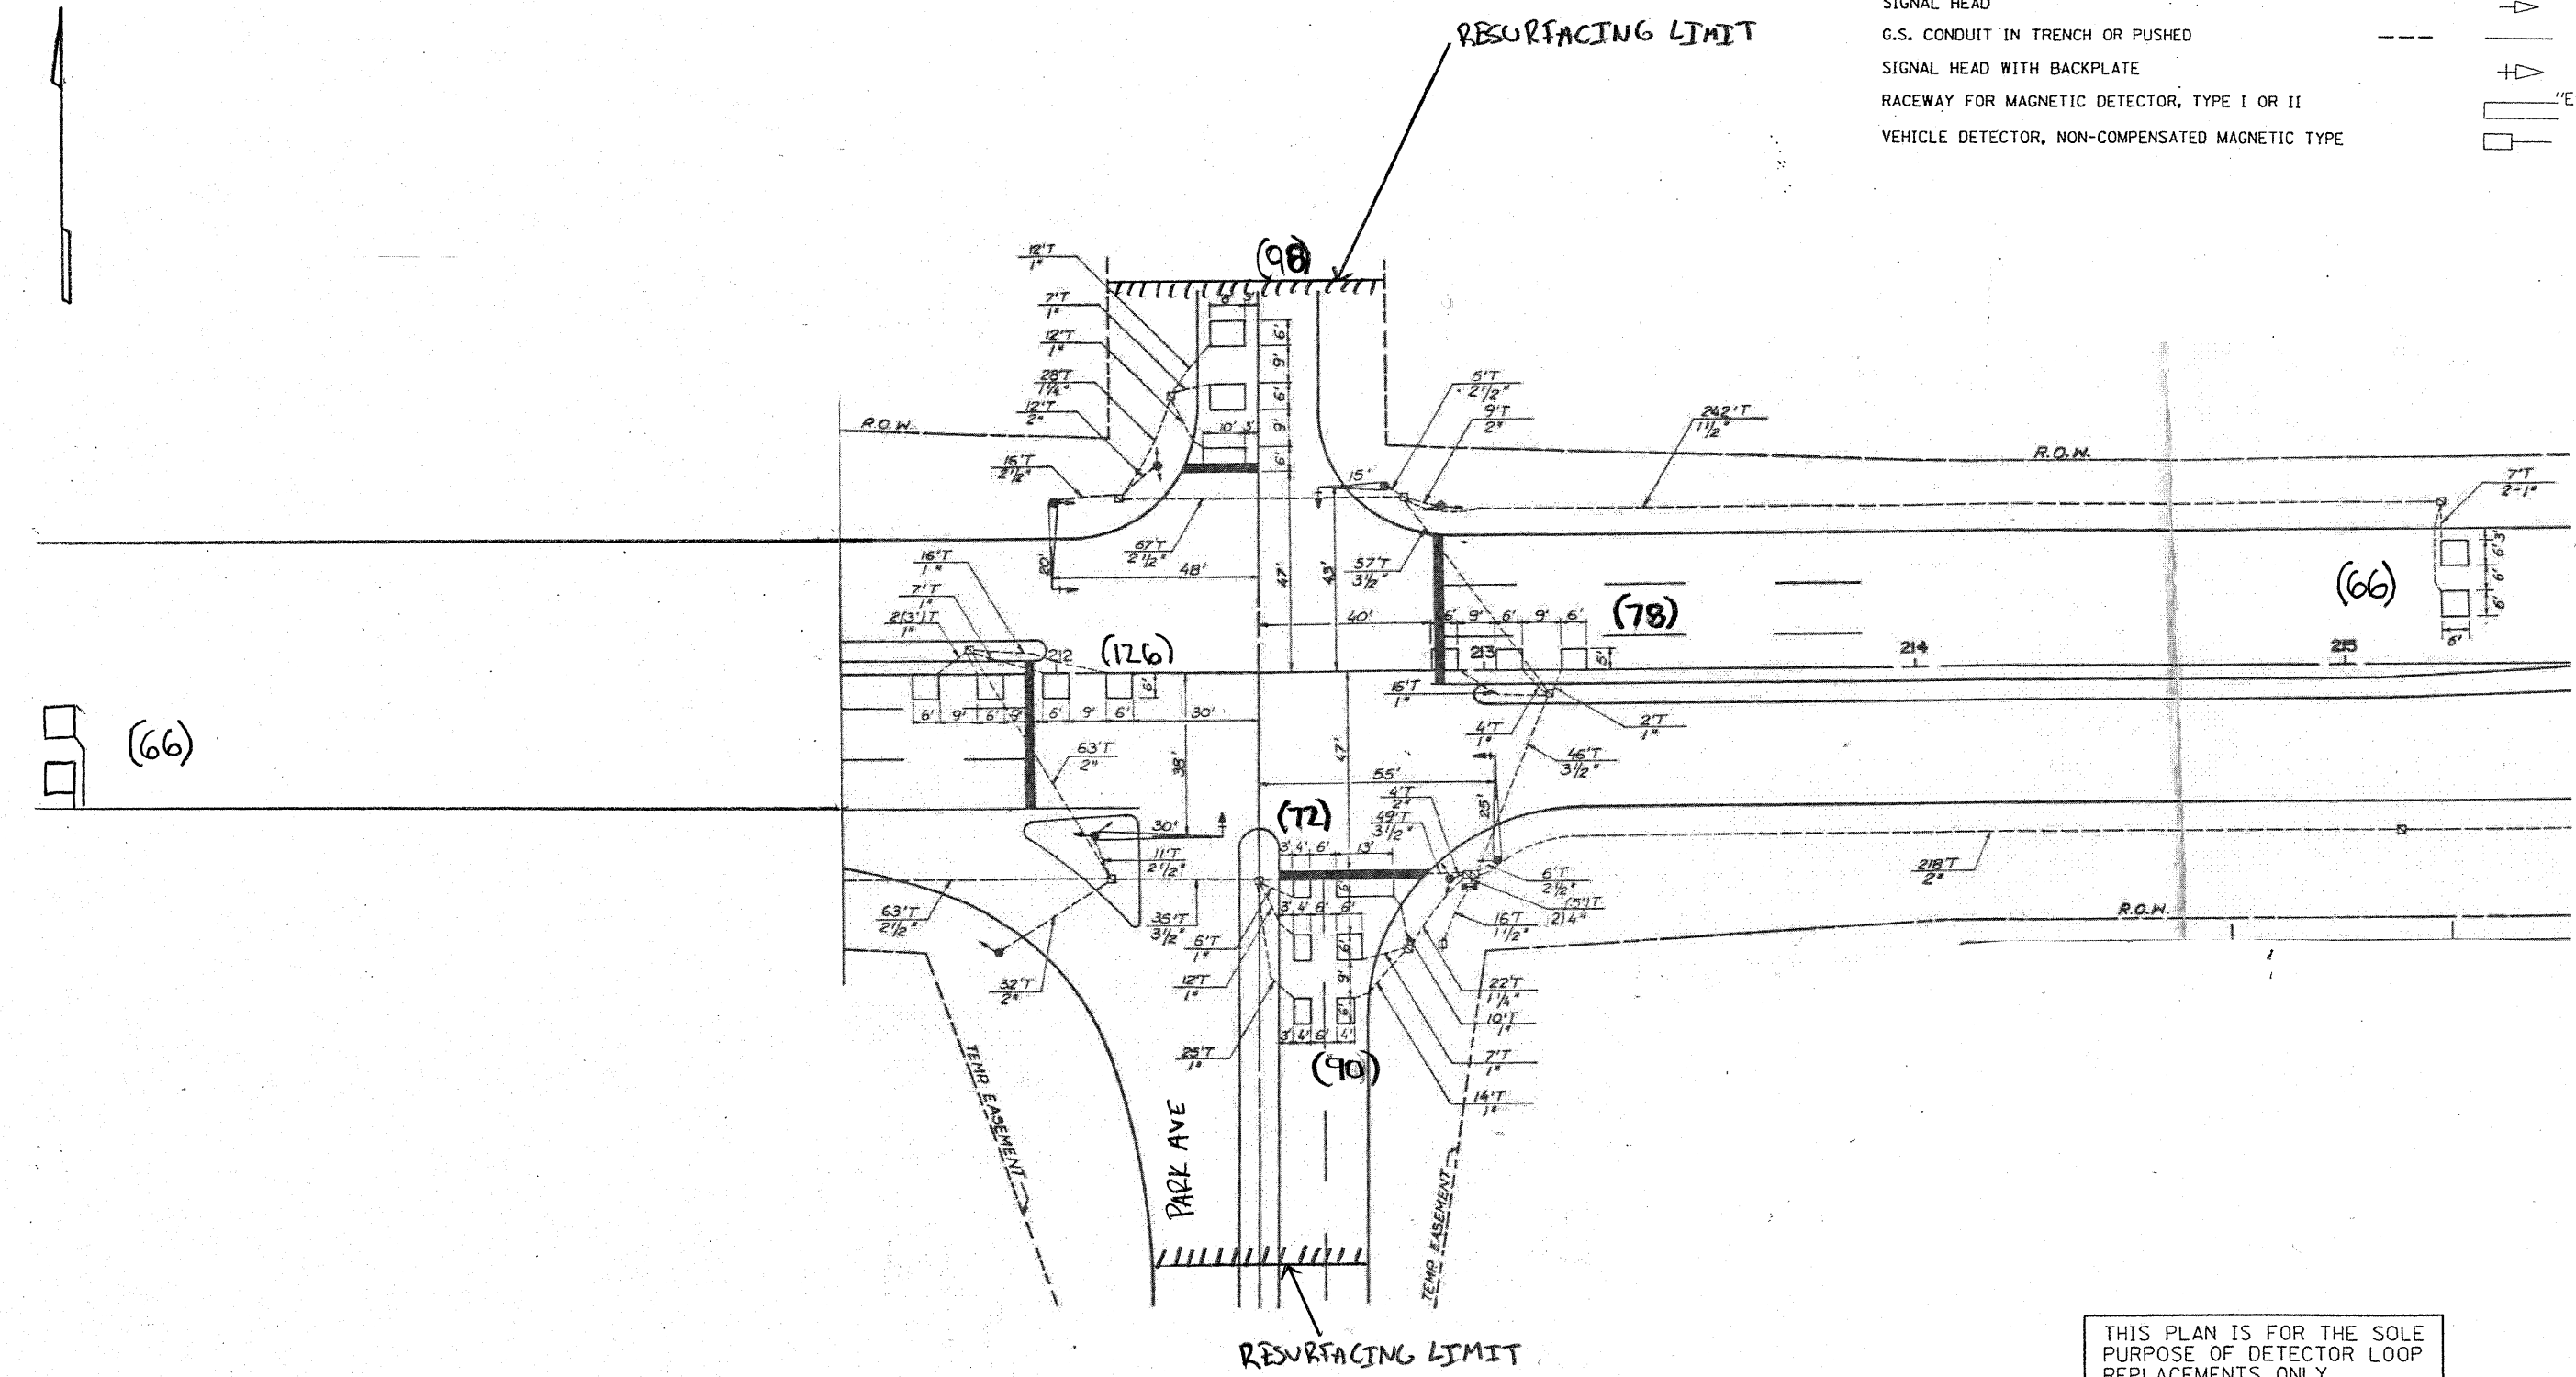

THIS PLAN IS FOR THE SOLE PURPOSE OF DETECTOR LOOP REPLACEMENTS ONLY

REPLACE ALL DETECTOR LOOPS AS SHOWN (WITHIN THE RESURFACING LIMITS)

| CODE | QUANTITY | UNIT | ITEM |
|----------|----------|------|----------------------------|
| 86600600 | 596 | FOOT | DETECTOR LOOP, REPLACEMENT |

| | | | | | | | | | | | |
|--------------------------------------|---------------------------|----------------|-----------|---|---|-------------------|----------------------------------|---------------------|---------------------------|----------------|--|
| FILE NAME = | USER NAME = kanthapixaybc | DESIGNED - BCK | REVISED - | STATE OF ILLINOIS DEPARTMENT OF TRANSPORTATION | DISTRICT ONE - DETECTOR LOOP REPLACEMENT U.S. ROUTE 6 @ PARK AV. | F.A.P. RTE. = 357 | SECTION = 539W-1-RS | COUNTY = COOK | TOTAL SHEETS = 56 | SHEET NO. = 12 | |
| c:\pwork\PMIDOT\KANTHAPHIXAYBC\01126 | 4\traffic.legend.v7.dgn | DRAWN - BCK | REVISED - | | | SCALE: NONE | SHEET NO. OF SHEETS STA. TO STA. | FED. ROAD DIST. NO. | ILLINOIS FED. AID PROJECT | 60KS1 | |
| | | CHECKED - DAD | REVISED - | | | | | | | | |
| | | DATE - | REVISED - | | | | | | | | |