


FHA	120	140
REG. NO.		
STATE		
PROJECT NO.		
2/1/11/1078		11B-K(86)

FOR INFORMATION ONLY

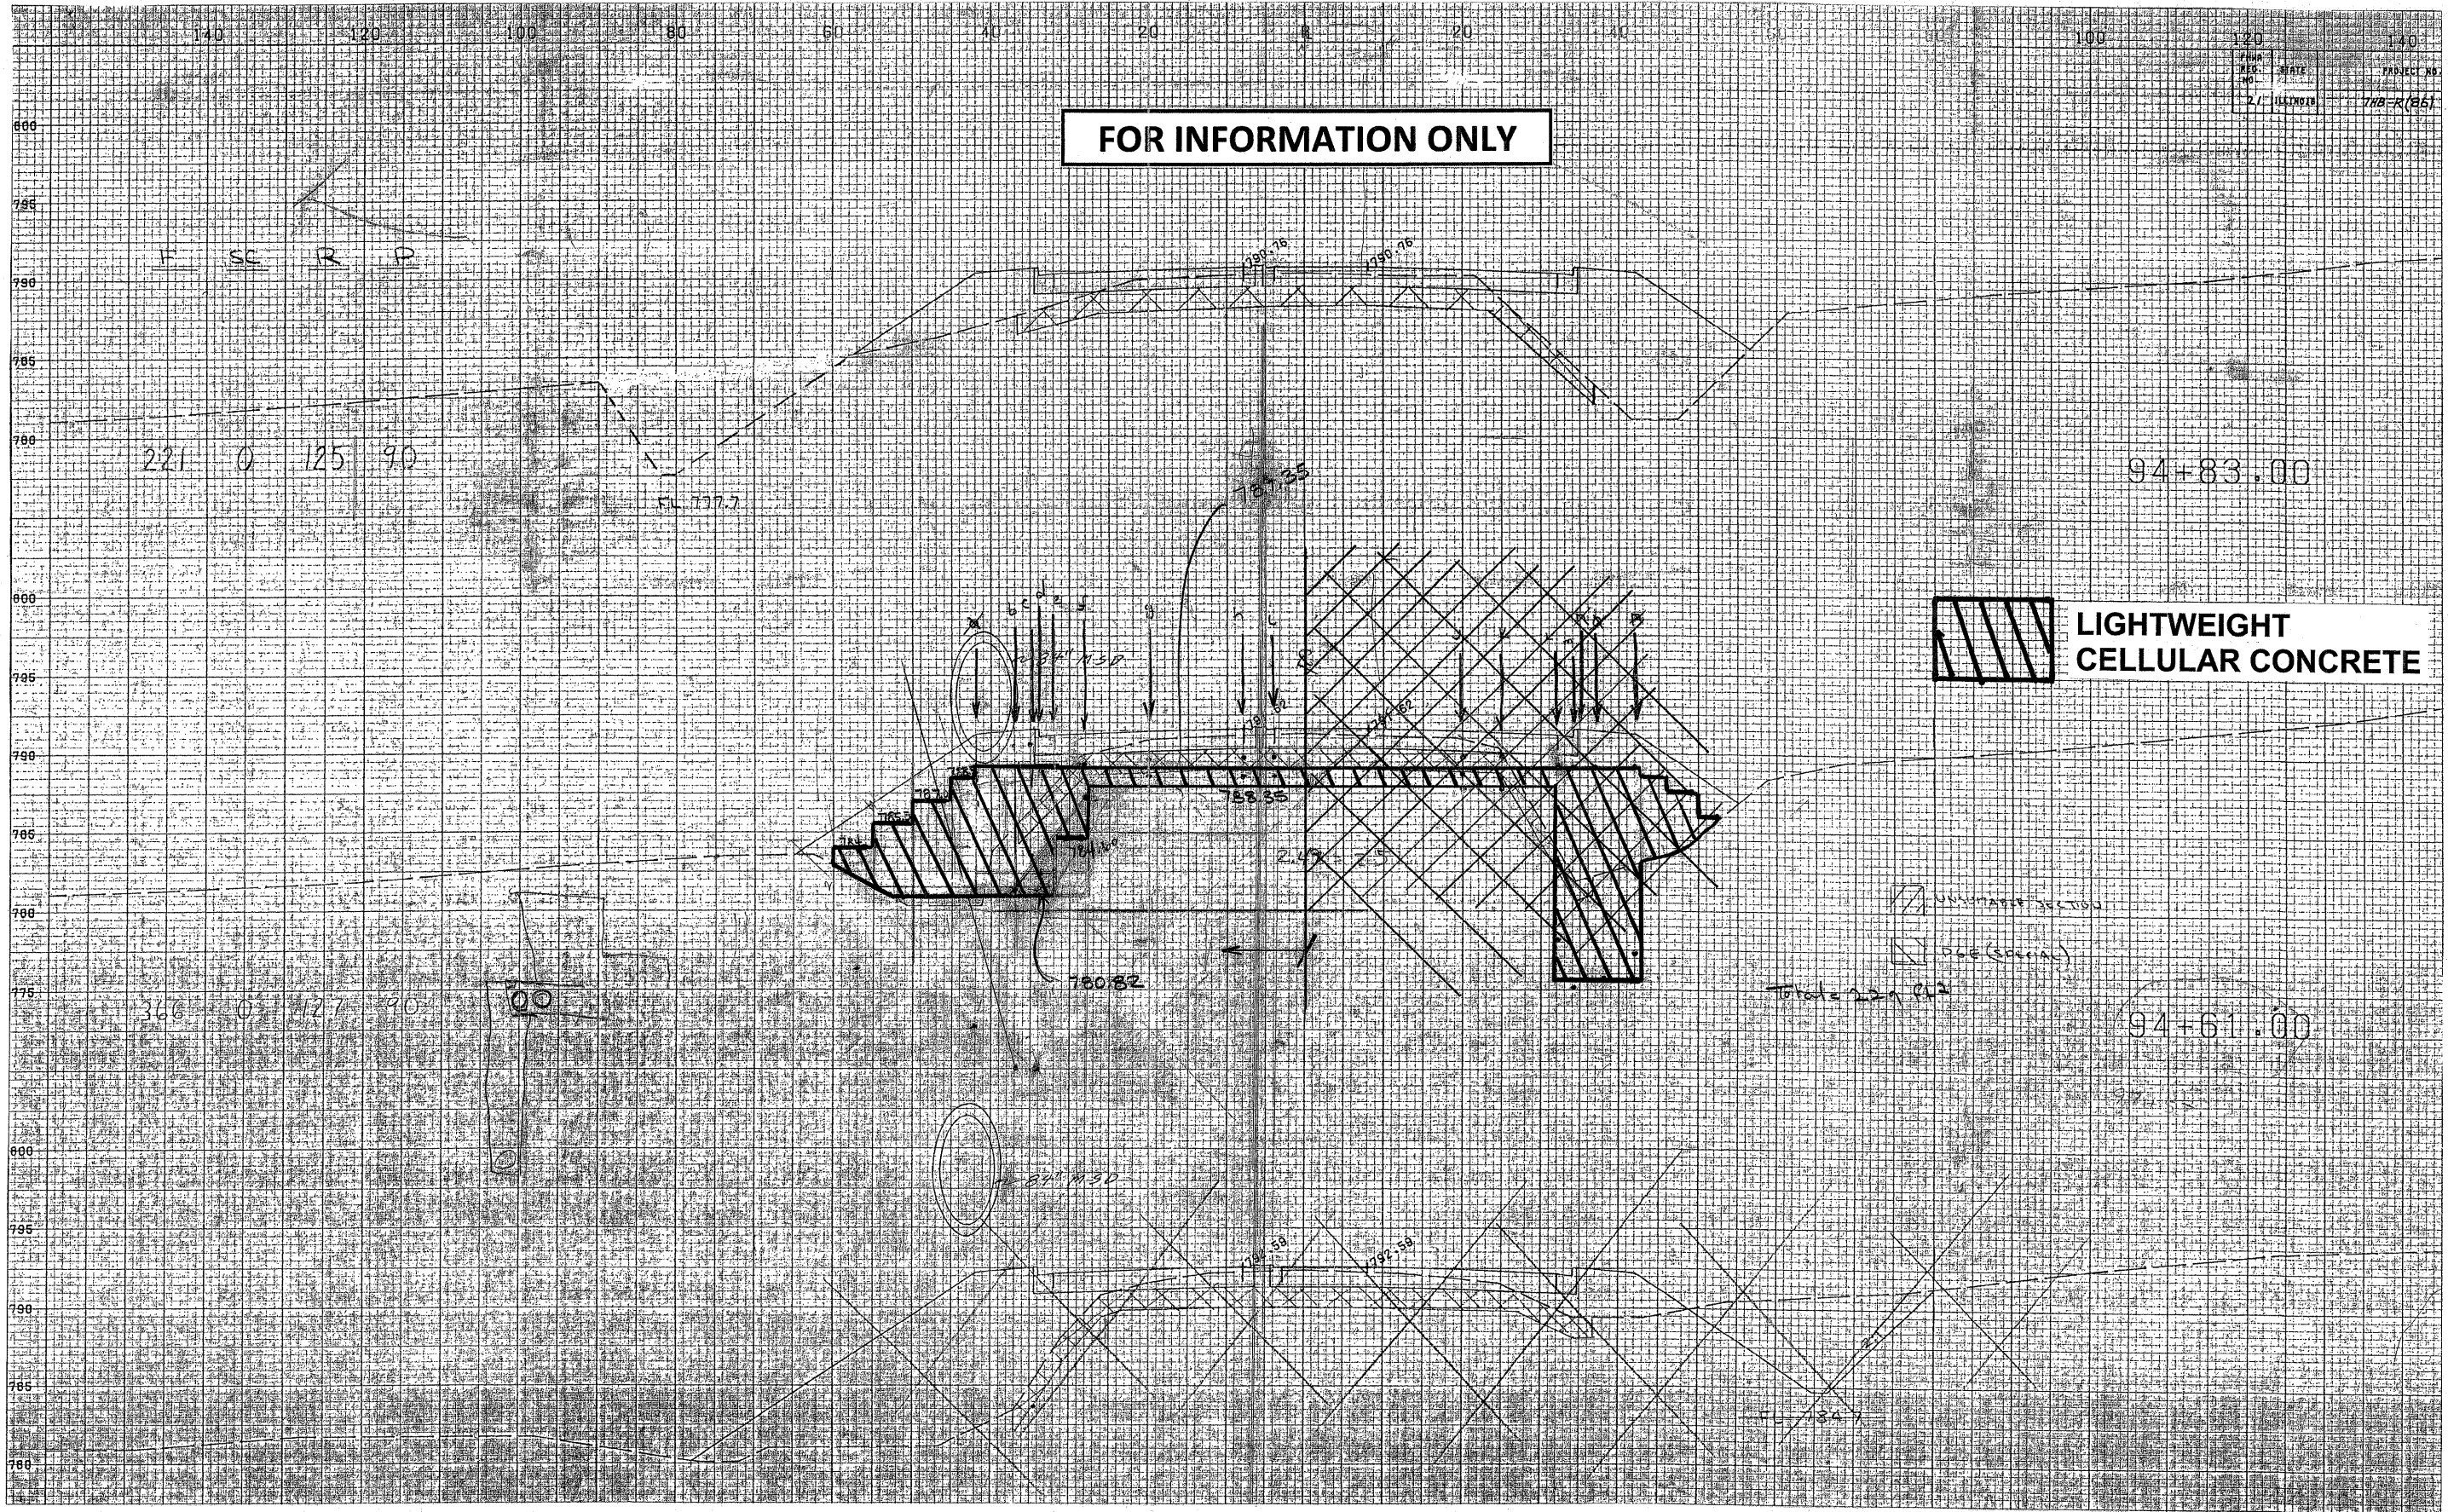

 **LIGHTWEIGHT CELLULAR CONCRETE**

FILE NAME =	USER NAME = kellers	DESIGNED	REVISED - 3/16/11 SK
c:\p\work\p\dot\kellers\0156262\14239-Design\		DRAWN	REVISED -
	PLOT SCALE = 50.0000' / IN.	CHECKED -	REVISED -
	PLOT DATE = 3/10/2011	DATE -	REVISED -

STATE OF ILLINOIS
DEPARTMENT OF TRANSPORTATION

IL ROUTE 59 AND US ROUTE 20
LIGHTWEIGHT CELLULAR CONCRETE CROSS SECTIONS

SCALE: N.T.S. SHEET NO. 2 OF 2 SHEETS STA. TO STA.

F.A.P. RTE.	SECTION	COUNTY	TOTAL SHEETS	SHEET NO.
338	7 HB-K-N	COOK	82	82B
CONTRACT NO. 60K62				
FED. ROAD DIST. NO. 1 ILLINOIS FED. AID PROJECT				