
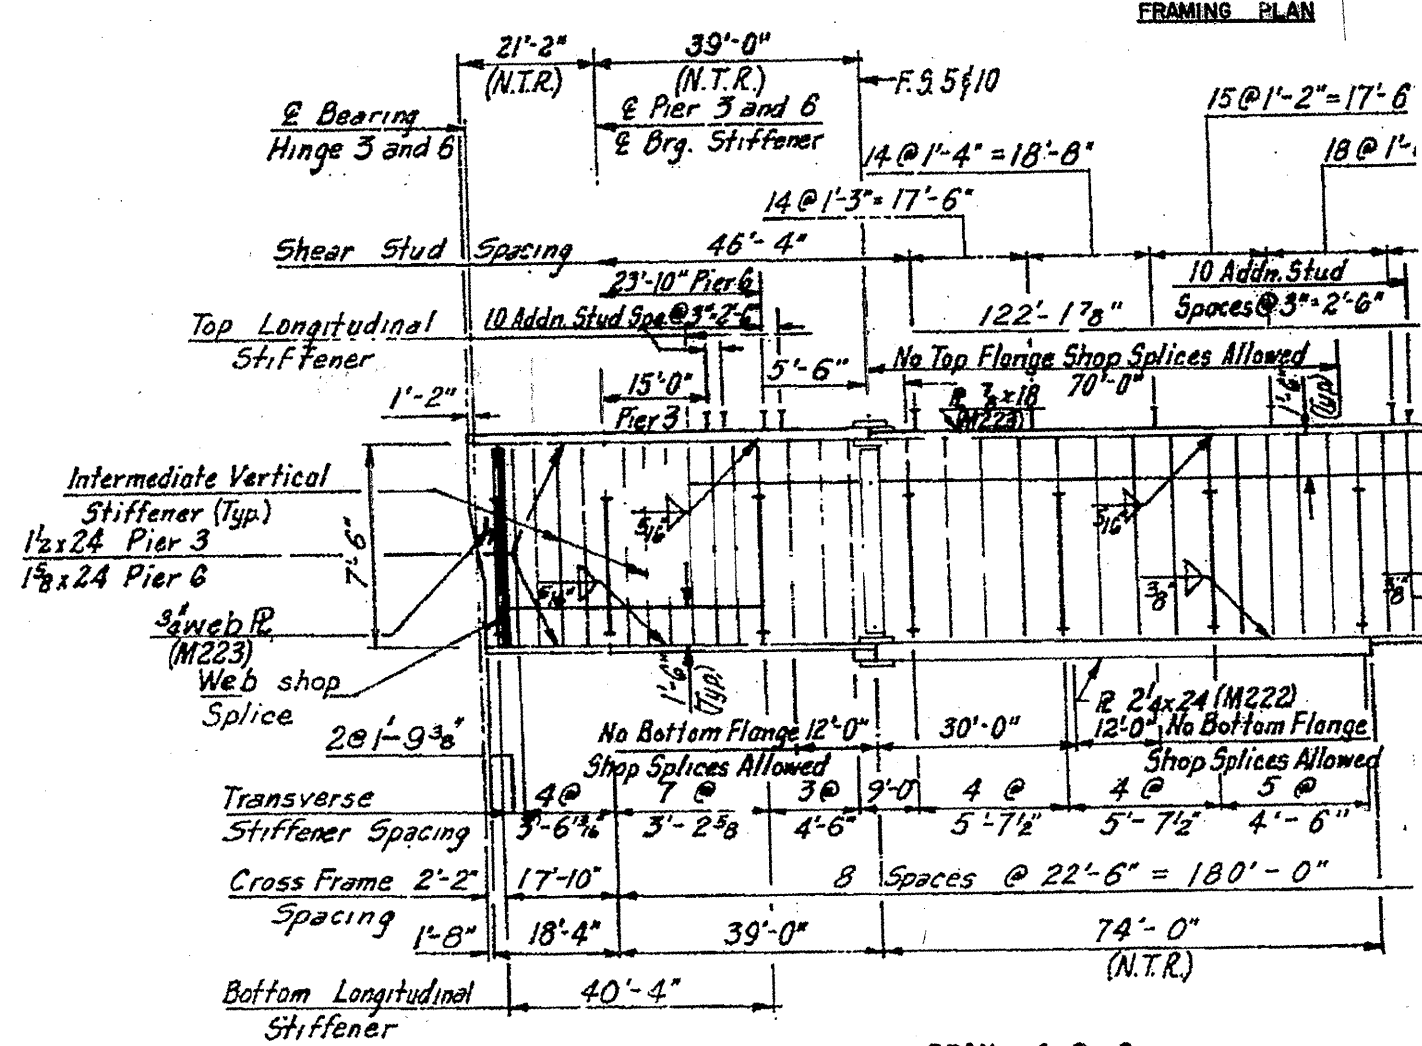
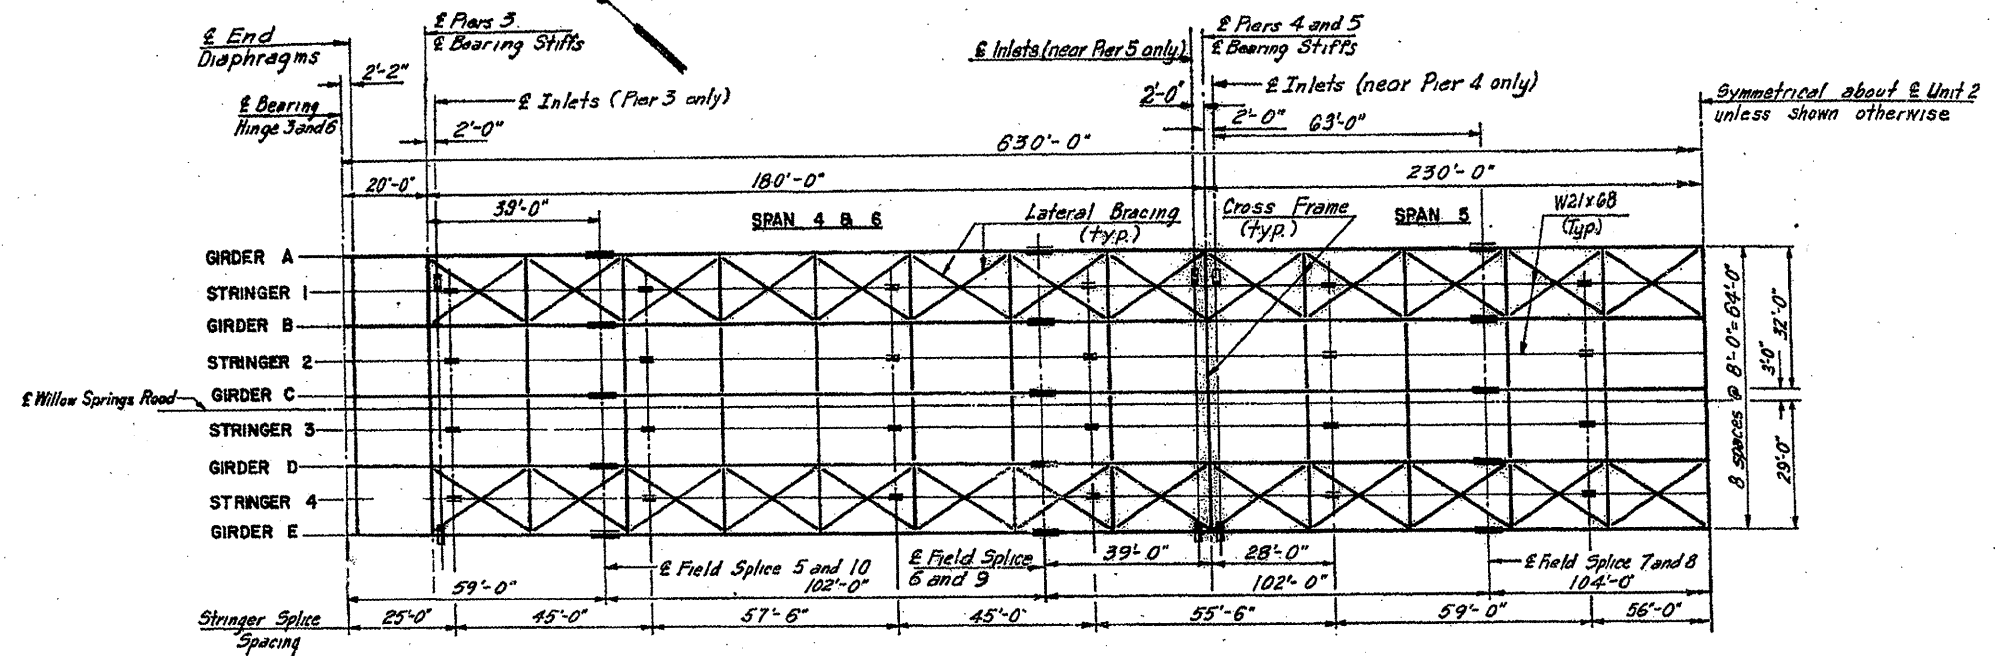


ROUTE VARIOUS	SECTION 2010-055 BP	COUNTY COOK AND WILL	TOTAL SHEETS 20	SHEET NUMBER 11
------------------	------------------------	-------------------------	-----------------------	-----------------------

CONTRACT NO. 60L30

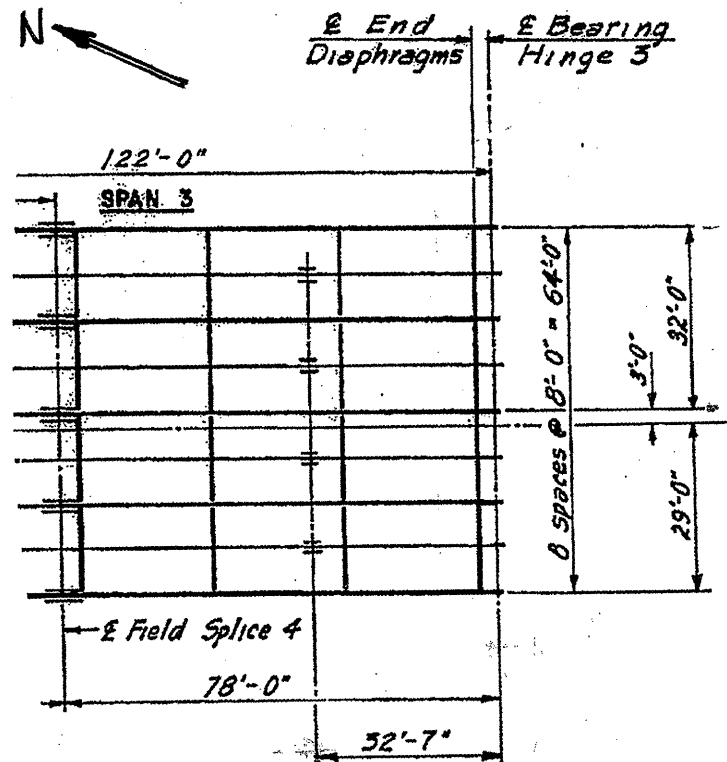

ILLINOIS DEPARTMENT OF
TRANSPORTATION

EXISTING BRIDGE PLAN
LOCATION 1: SN 016-0540

SPAN 4 & 6