

FILE NAME = P:\2009\ME09006_Var\Var_Plan\CADD\W021_US20\Shets\DI60M46-MDT-ST22.dgn
 PLOT SCALE = 50:0000 / 1" = 50'-0" / 1"
 USER NAME = Millennium Professional Services
 6-2-2011

MILLENNIA PROFESSIONAL SERVICES
 200 22ND Street, Suite 216, Lombard, IL 60148
 630.785.8110 voice, 630.839.2566 fax
 www.mps-il.com


DESIGNED - CJD	REVISED - <i>Rev. 6-6-11</i>
DRAWN - CJD	REVISED -
CHECKED - TVN	REVISED -
DATE - 6/1/2011	REVISED -

**STATE OF ILLINOIS
 DEPARTMENT OF TRANSPORTATION**

**US ROUTE 20 (LAKE STREET)
 RANDALL RD TO SHALES PARKWAY**



**SUGGESTED STAGES OF CONSTRUCTION
 AND TRAFFIC CONTROL
 STAGE II**

F.A.P. R.T.E. 345	SECTION 8R-1-RS-4	COUNTY KANE/COOK	TOTAL SHEETS 124	SHEET NO. 64
CONTRACT NO. 60M46			FED. ROAD DIST. NO. 1 ILLINOIS FED. AID PROJECT	

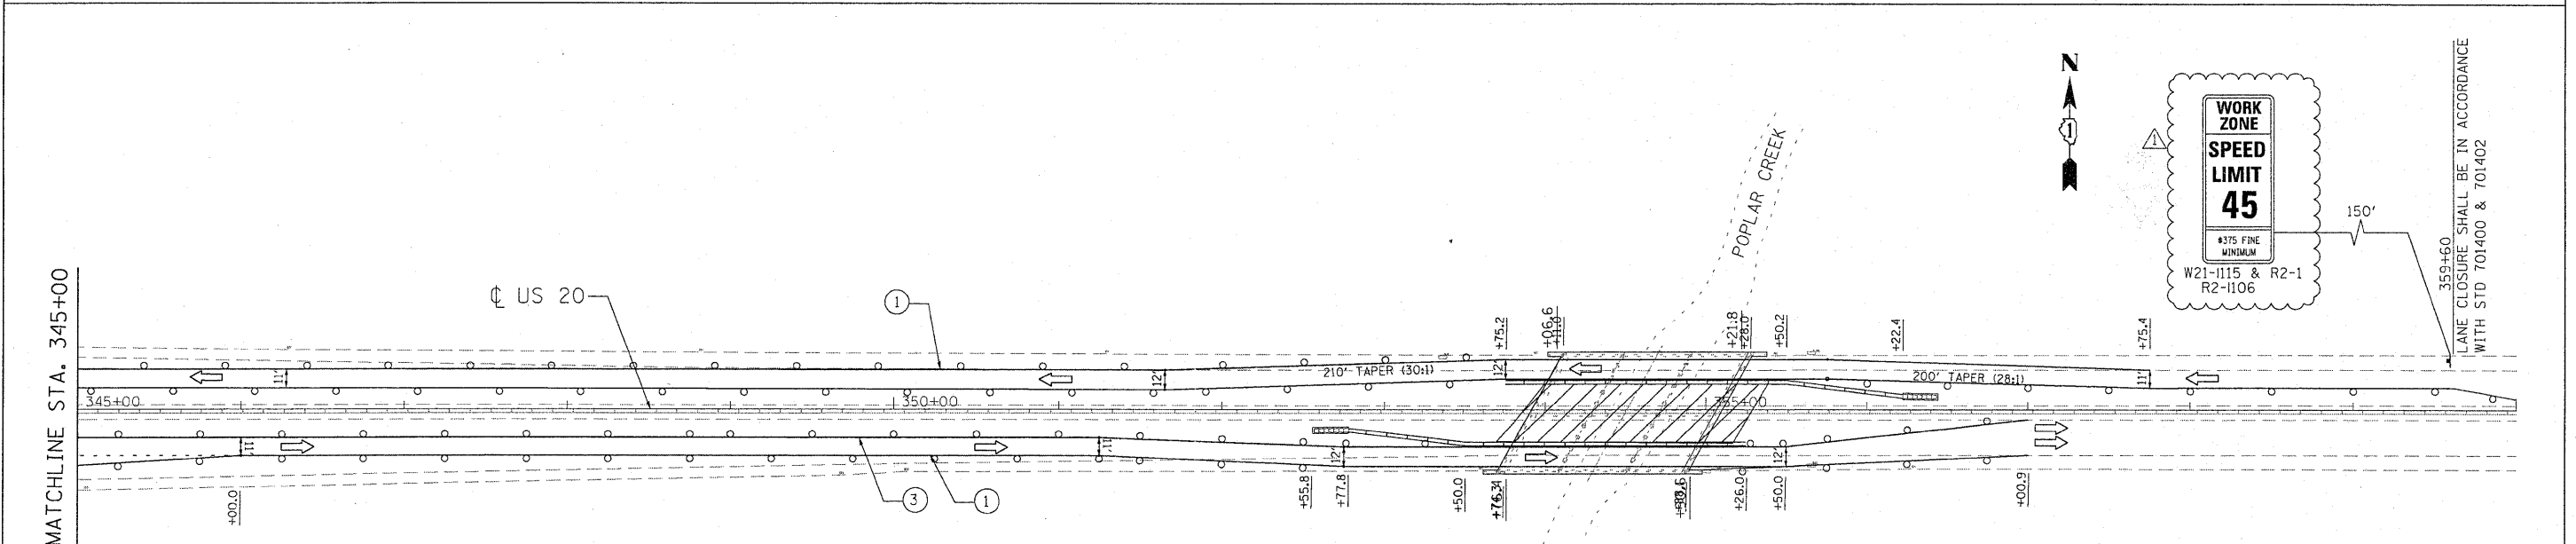

LEGEND

- TYPE II BARRICADES OR DRUMS WITH STEADY BURNING LIGHTS @ 50 FT CENTERS ALONG ROADWAY (TANGENT) AND 25 FT CENTERS ALONG TAPERS.
- TT TYPE III BARRICADES WITH STEADY BURNING LIGHTS
- ▨ WORK ZONE
- ▭ IMPACT ATTENUATOR
- ① PAVEMENT MARKING TAPE, TYPE III 4", SOLID WHITE LINE (TYP) (70300520)
- ② PAVEMENT MARKING TAPE, TYPE III 4", SKIP-DASH WHITE LINE, 25' SKIP, 25' DASH (TYP) (70300520)
- ③ PAVEMENT MARKING TAPE, TYPE III 4", SOLID YELLOW LINE (TYP) (70300520)
- ④ PAVEMENT MARKING TAPE, TYPE III 4", SKIP-DASH WHITE LINE, 6' SKIP, 2' DASH (70300520)

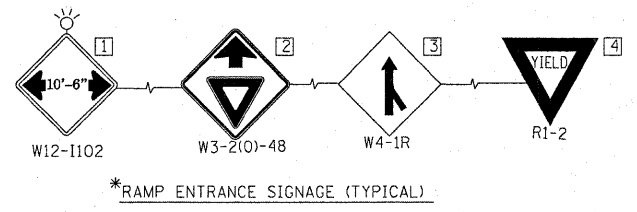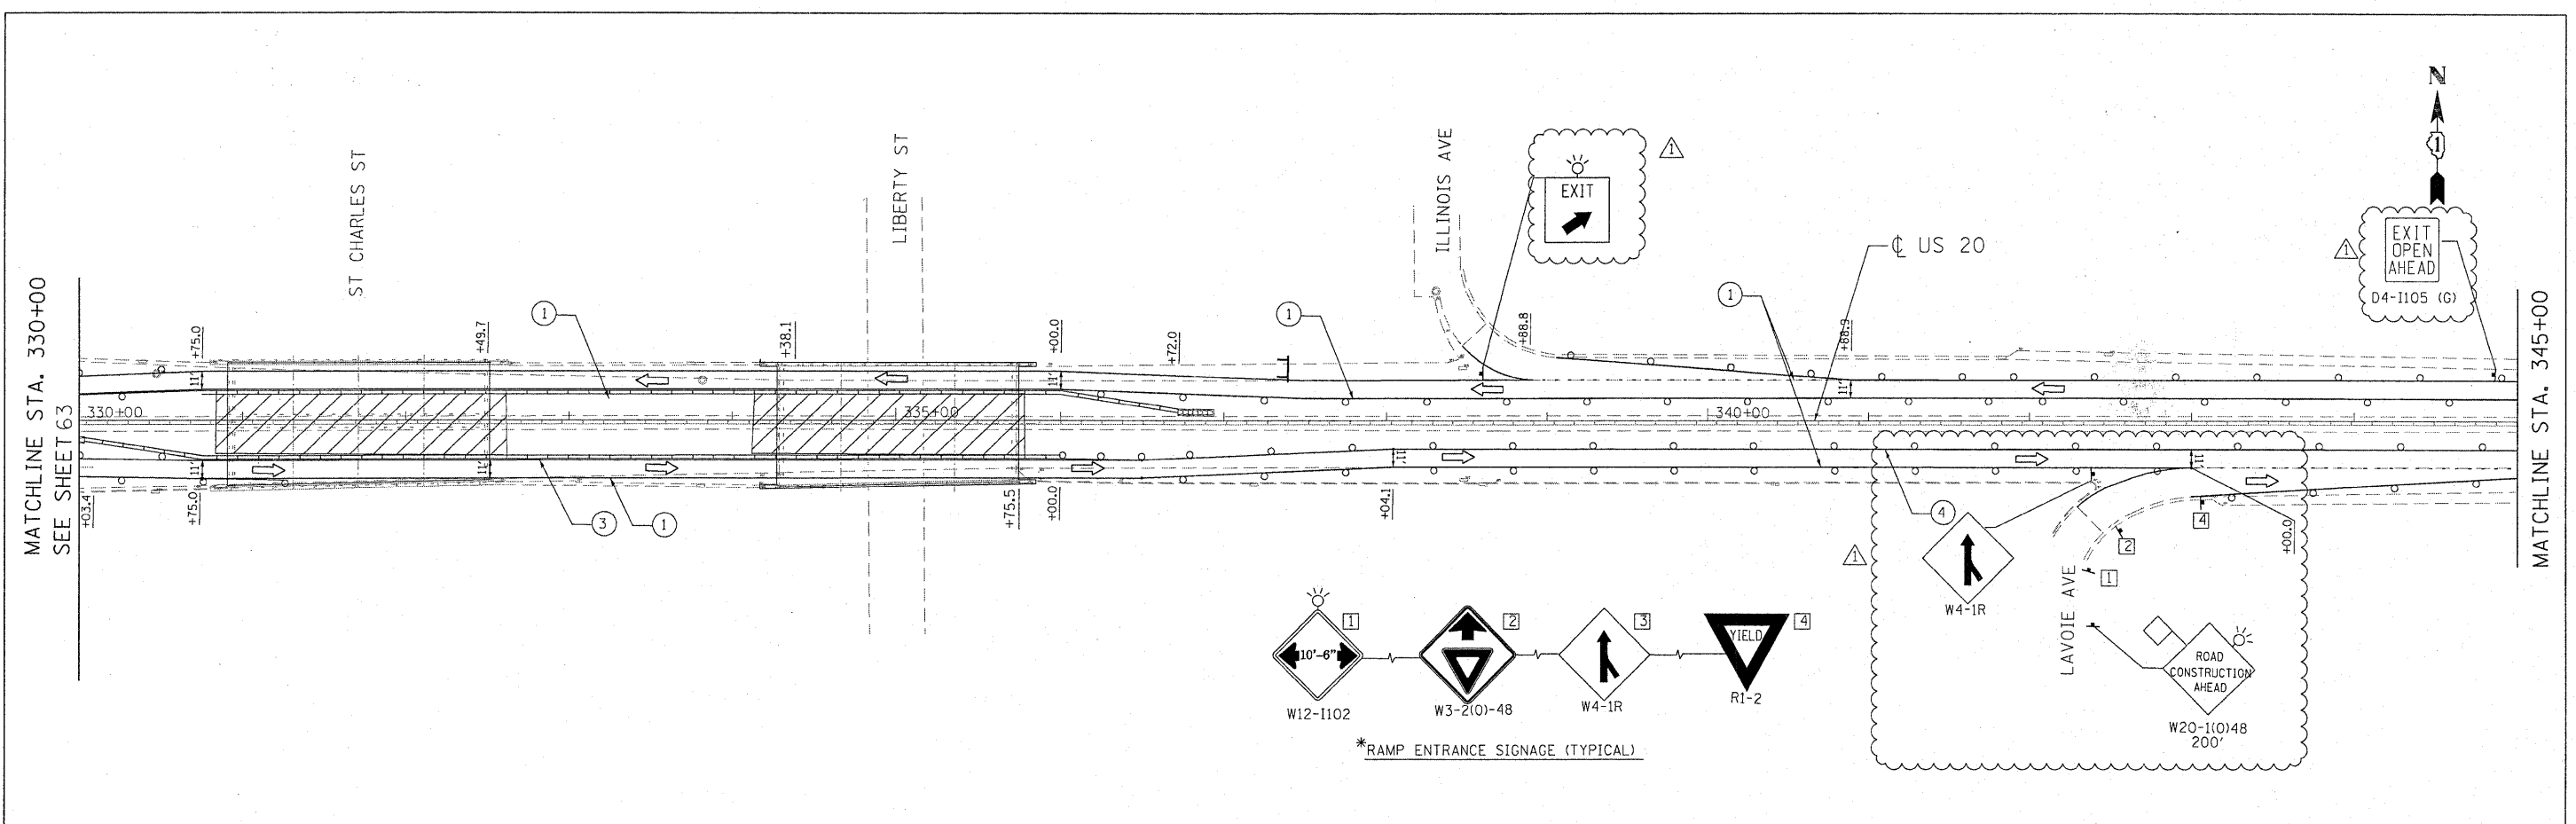

*RAMP ENTRANCE SIGNAGE (TYPICAL)