
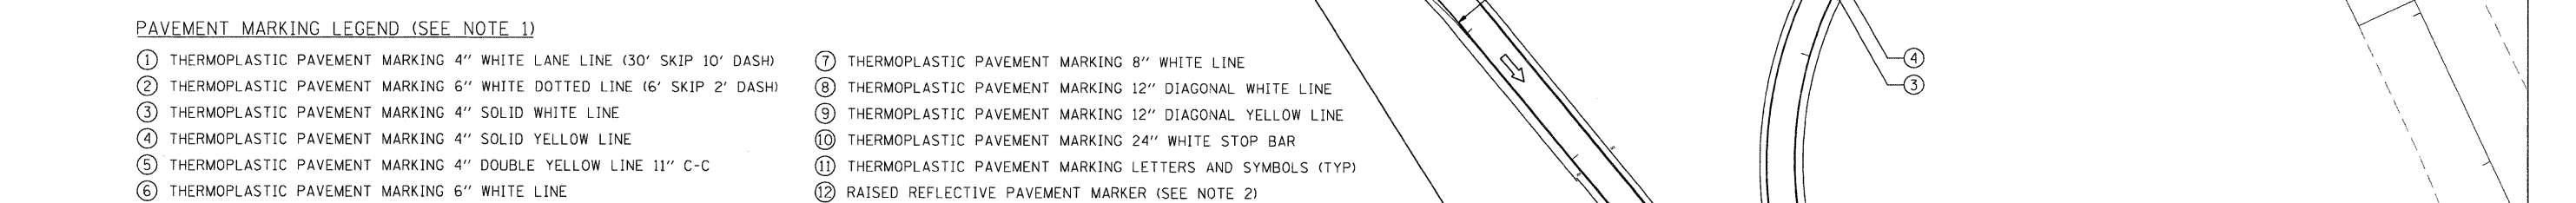


NOTES:

1. REFER TO DISTRICT 1 TYPICAL PAVEMENT MARKINGS (TC-13) FOR ADDITIONAL INFORMATION.
2. REFER TO DISTRICT 1 RAISED REFLECTIVE PAVEMENT MARKERS (TC-11) FOR ADDITIONAL INFORMATION.

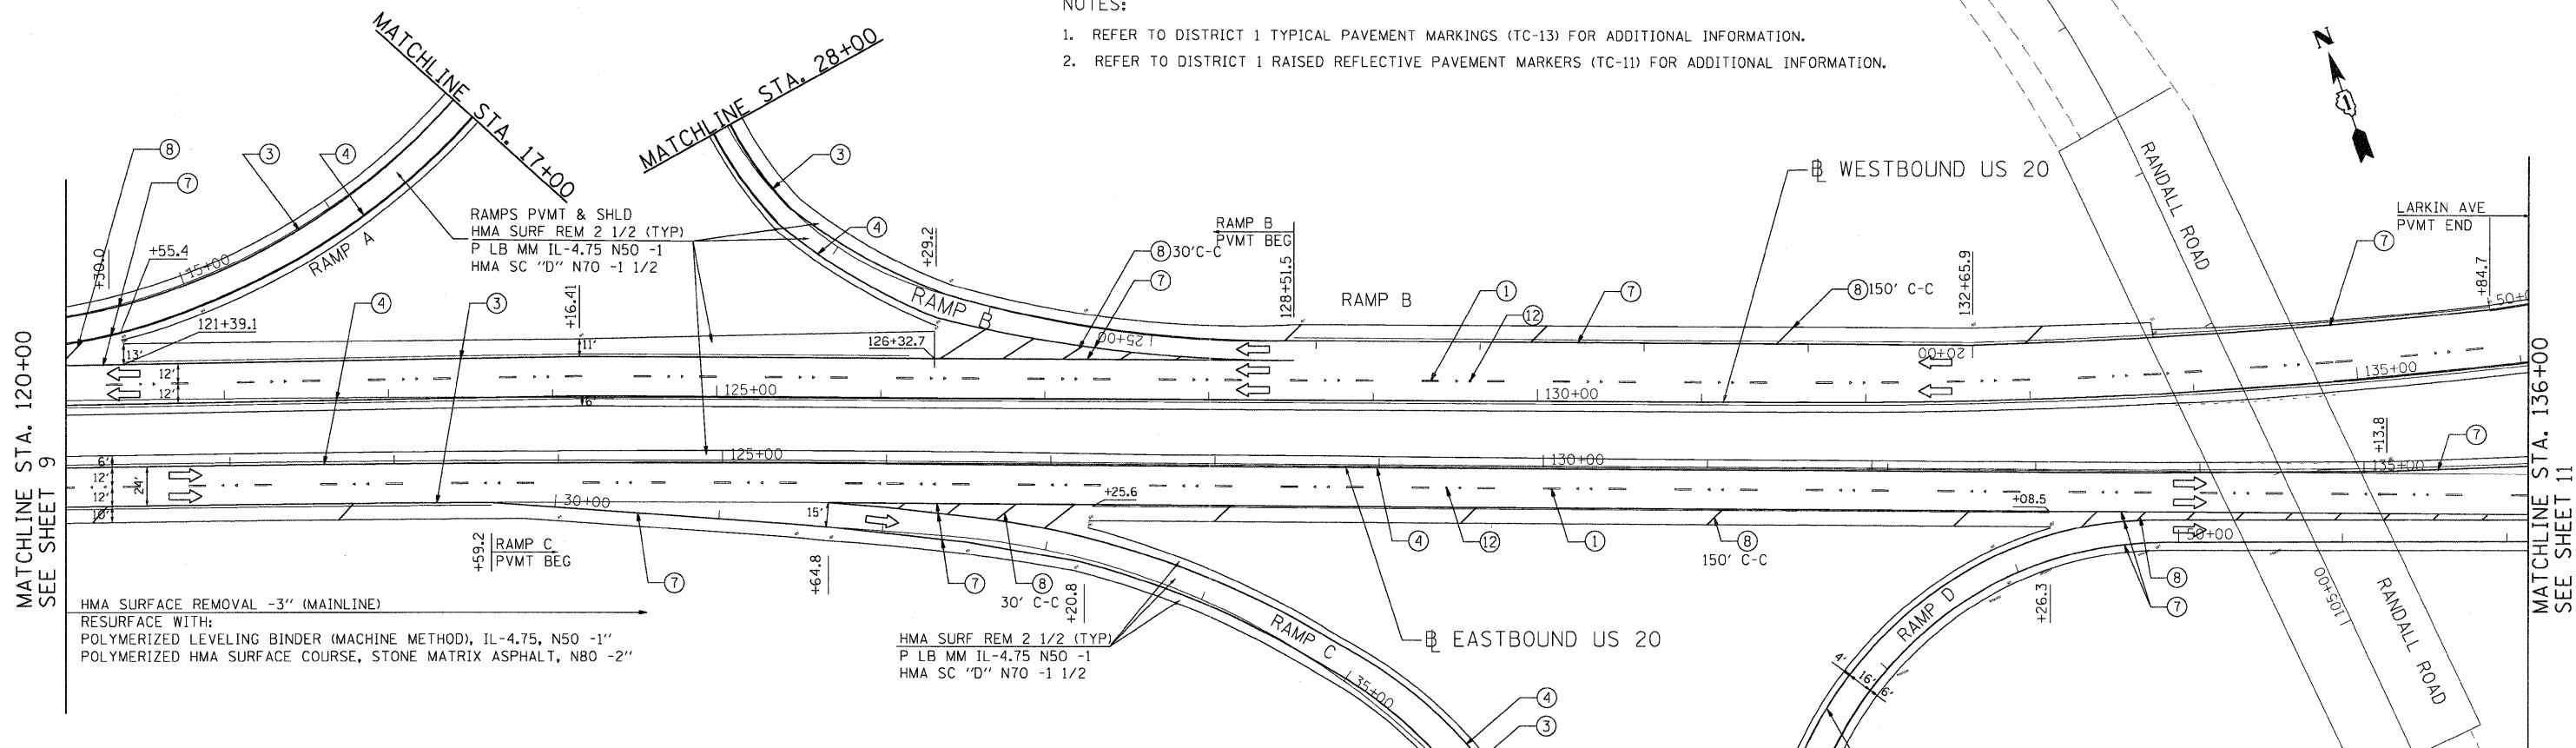

PAVEMENT MARKING LEGEND (SEE NOTE 1)

- |   |  |
|---|--|
| ① THERMOPLASTIC PAVEMENT MARKING 4" WHITE LANE LINE (30' SKIP 10' DASH) | ⑦ THERMOPLASTIC PAVEMENT MARKING 8" WHITE LINE             |
| ② THERMOPLASTIC PAVEMENT MARKING 6" WHITE DOTTED LINE (6' SKIP 2' DASH) | ⑧ THERMOPLASTIC PAVEMENT MARKING 12" DIAGONAL WHITE LINE   |
| ③ THERMOPLASTIC PAVEMENT MARKING 4" SOLID WHITE LINE                    | ⑨ THERMOPLASTIC PAVEMENT MARKING 12" DIAGONAL YELLOW LINE  |
| ④ THERMOPLASTIC PAVEMENT MARKING 4" SOLID YELLOW LINE                   | ⑩ THERMOPLASTIC PAVEMENT MARKING 24" WHITE STOP BAR        |
| ⑤ THERMOPLASTIC PAVEMENT MARKING 4" DOUBLE YELLOW LINE 11" C-C          | ⑪ THERMOPLASTIC PAVEMENT MARKING LETTERS AND SYMBOLS (TYP) |
| ⑥ THERMOPLASTIC PAVEMENT MARKING 6" WHITE LINE                          | ⑫ RAISED REFLECTIVE PAVEMENT MARKER (SEE NOTE 2)           |

FILE NAME = P:\2009\mgs1006\ver-ver-phi\cadd\wo21.us20\shas\160M46-05-P-002.dgn  
 USER NAME = Millennium Professional Services

200 22ND Street, Suite 216, Lombard, IL 60148  
 630.765.8110 voice, 630.839.2566 fax  
 www.mps-ll.com  
**MILLENNIA PROFESSIONAL SERVICES**

DESIGNED - CJD	REVISED -
DRAWN - CJD	REVISED -
CHECKED - TVN	REVISED -
DATE - 4/1/2011	REVISED -

**STATE OF ILLINOIS**  
**DEPARTMENT OF TRANSPORTATION**

**US ROUTE 20 (LAKE STREET)**  
**RANDALL RD TO SHALES PARKWAY**

**ROADWAY & PAVEMENT**  
**MARKING PLAN**

F.A.P. RTE. 345	SECTION BR-1-RS-4	COUNTY KANE/COOK	TOTAL SHEETS 124	SHEET NO. 10
CONTRACT NO. 60M46				
FED. ROAD DIST. NO. 1 ILLINOIS FED. AID PROJECT				

SCALE: SHEET NO. OF SHEETS STA. TO STA.

P:\2009\mgs1006\ver-ver-phi\cadd\wo21.us20\shas\160M46-05-P-002.dgn