


PAVEMENT MARKING LEGEND (SEE NOTE 1)

- |   |  |
|---|--|
| ① THERMOPLASTIC PAVEMENT MARKING 4" WHITE LANE LINE (30' SKIP 10' DASH) | ⑦ THERMOPLASTIC PAVEMENT MARKING 8" WHITE LINE             |
| ② THERMOPLASTIC PAVEMENT MARKING 6" WHITE DOTTED LINE (6' SKIP 2' DASH) | ⑧ THERMOPLASTIC PAVEMENT MARKING 12" DIAGONAL WHITE LINE   |
| ③ THERMOPLASTIC PAVEMENT MARKING 4" SOLID WHITE LINE                    | ⑨ THERMOPLASTIC PAVEMENT MARKING 12" DIAGONAL YELLOW LINE  |
| ④ THERMOPLASTIC PAVEMENT MARKING 4" SOLID YELLOW LINE                   | ⑩ THERMOPLASTIC PAVEMENT MARKING 24" WHITE STOP BAR        |
| ⑤ THERMOPLASTIC PAVEMENT MARKING 4" DOUBLE YELLOW LINE 11" C-C          | ⑪ THERMOPLASTIC PAVEMENT MARKING LETTERS AND SYMBOLS (TYP) |
| ⑥ THERMOPLASTIC PAVEMENT MARKING 6" WHITE LINE                          | ⑫ RAISED REFLECTIVE PAVEMENT MARKER (SEE NOTE 2)           |

NOTES:

- REFER TO DISTRICT 1 TYPICAL PAVEMENT MARKINGS (TC-13) FOR ADDITIONAL INFORMATION.
- REFER TO DISTRICT 1 RAISED REFLECTIVE PAVEMENT MARKERS (TC-11) FOR ADDITIONAL INFORMATION.

SURFACE REMOVAL BUTT JOINT  
SEE BUTT JOINTS AND HMA TAPER DET

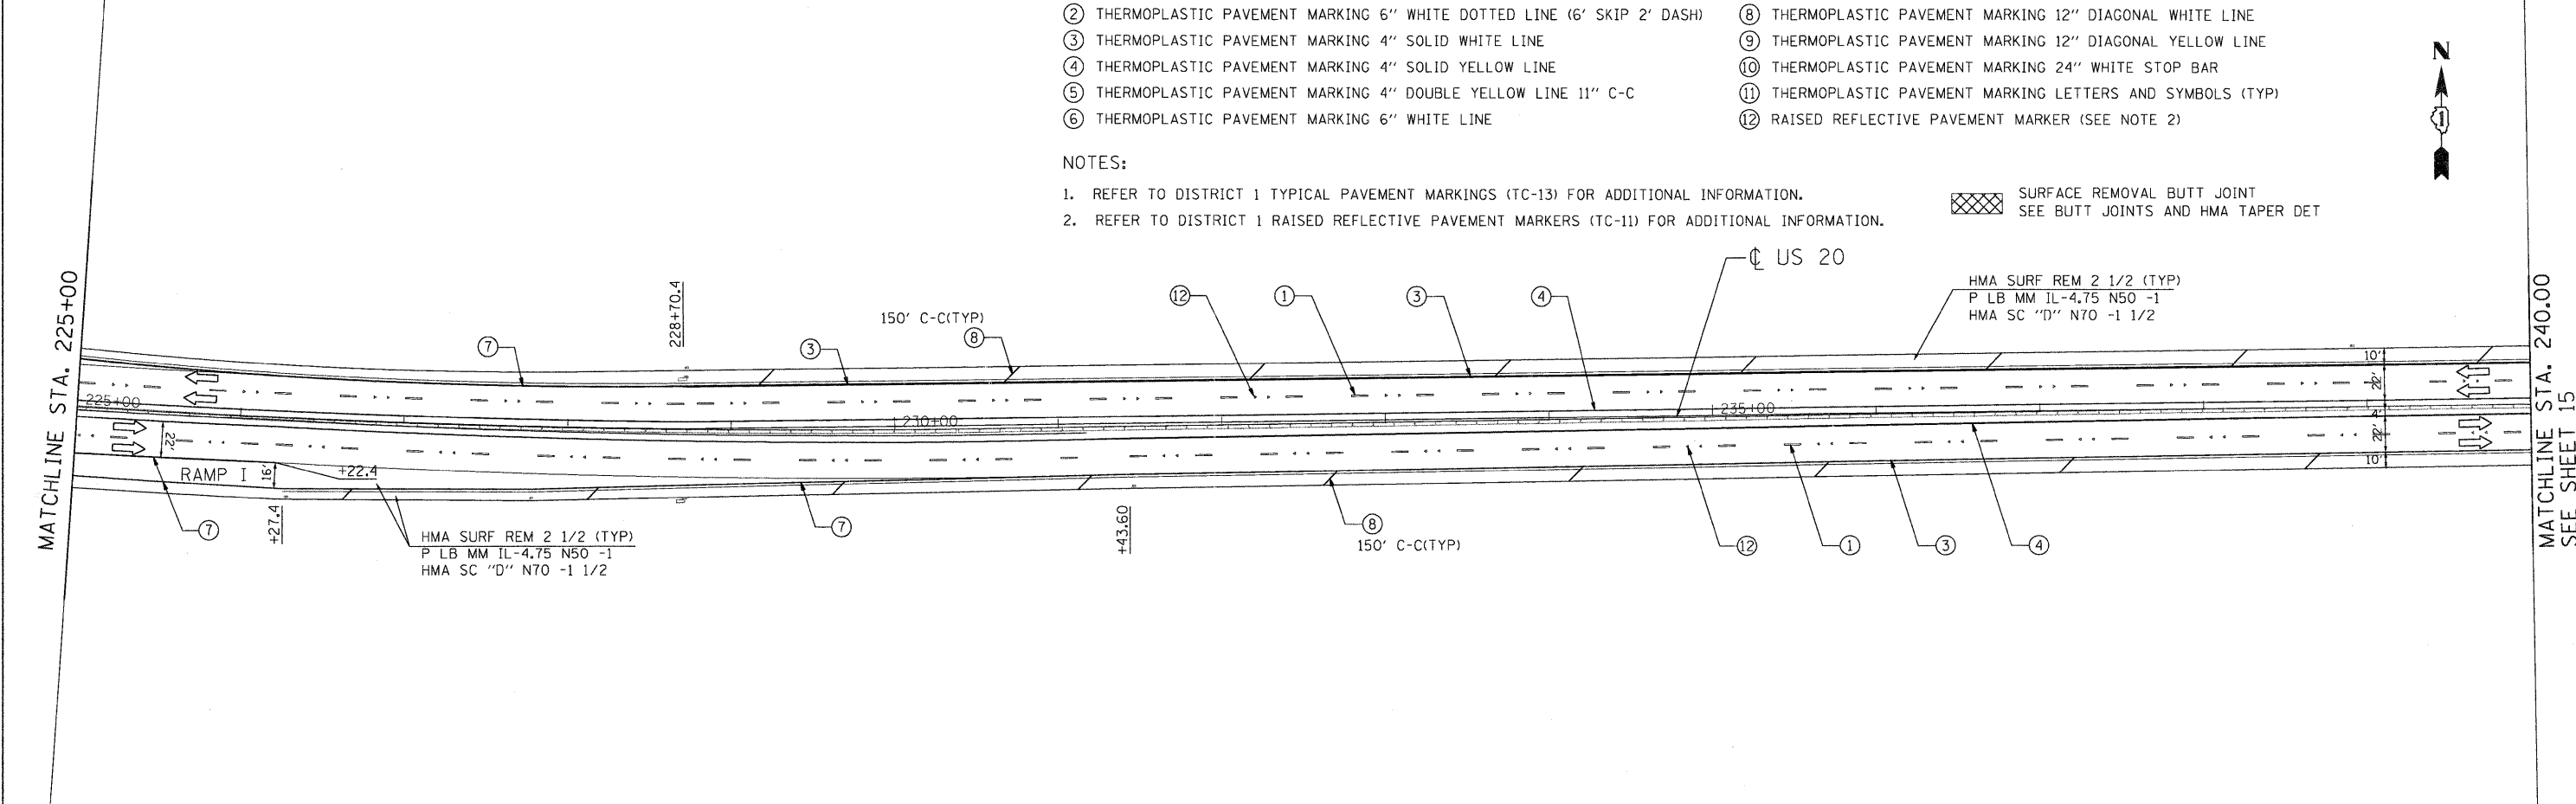

FILE NAME : p:\2009\me09066-ver-var-ph11\cadd\wo21.us20\shas\016RM46-09-Prap08.dgn  
 USER : MULLIPATI, P. Professional Services

200 22ND Street, Suite 216, Lombard, IL 60148  
 630.765.0110 voice, 630.839.2566 fax  
 www.mps-ill.com  
**MILLENNIA PROFESSIONAL SERVICES**

DESIGNED -	CJD	REVISED -	
DRAWN -	CJD	REVISED -	
CHECKED -	TVN	REVISED -	
DATE -	4/1/2011	REVISED -	

**STATE OF ILLINOIS**  
**DEPARTMENT OF TRANSPORTATION**

**US ROUTE 20 (LAKE STREET)**  
**RANDALL RD TO SHALES PARKWAY**  
**ROADWAY & PAVEMENT MARKING PLAN**

F.A.P. RTE.	SECTION	COUNTY	TOTAL SHEETS	SHEET NO.
345	BR-1-RS-4	KANE/COOK	124	14
CONTRACT NO. 60M46				
FED. ROAD DIST. NO. 1 ILLINOIS FED. AID PROJECT				

p:\2009\me09066-ver-var-ph11\cadd\wo21.us20\shas\016RM46-09-Prap08.dgn