


HMA SURFACE REMOVAL -3" (MAINLINE AND INSIDE SHOULDER)
 RESURFACE WITH:
 POLYMERIZED LEVELING BINDER (MACHINE METHOD), IL-4.75, N50 -1"
 POLYMERIZED HMA SURFACE COURSE, STONE MATRIX ASPHALT, N80 -2"

MATCHLINE STA. 240+00
 SEE SHEET 14

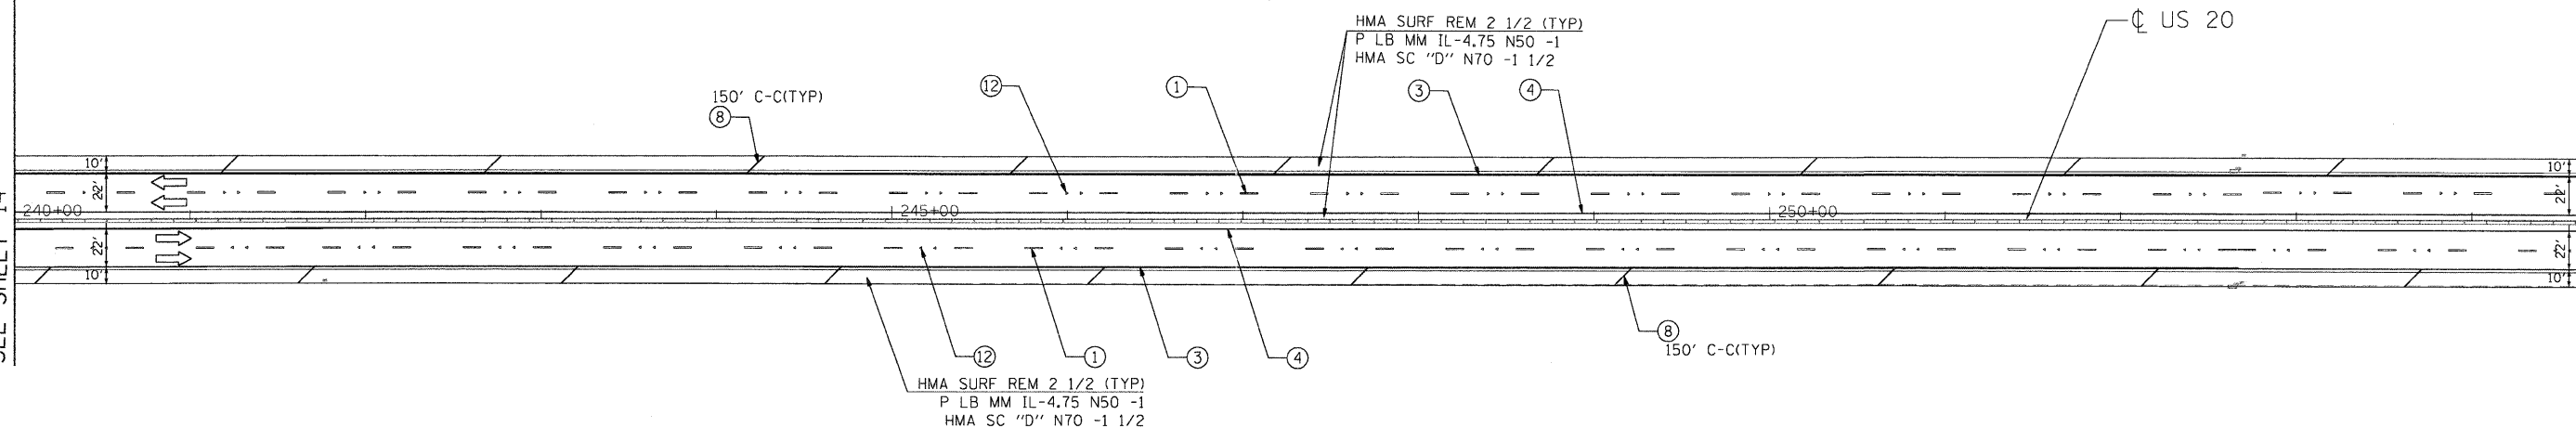

MATCHLINE STA. 255+00

PAVEMENT MARKING LEGEND (SEE NOTE 1)


- | | |
|---|--|
| ① THERMOPLASTIC PAVEMENT MARKING 4" WHITE LANE LINE (30' SKIP 10' DASH) | ⑦ THERMOPLASTIC PAVEMENT MARKING 8" WHITE LINE |
| ② THERMOPLASTIC PAVEMENT MARKING 6" WHITE DOTTED LINE (6' SKIP 2' DASH) | ⑧ THERMOPLASTIC PAVEMENT MARKING 12" DIAGONAL WHITE LINE |
| ③ THERMOPLASTIC PAVEMENT MARKING 4" SOLID WHITE LINE | ⑨ THERMOPLASTIC PAVEMENT MARKING 12" DIAGONAL YELLOW LINE |
| ④ THERMOPLASTIC PAVEMENT MARKING 4" SOLID YELLOW LINE | ⑩ THERMOPLASTIC PAVEMENT MARKING 24" WHITE STOP BAR |
| ⑤ THERMOPLASTIC PAVEMENT MARKING 4" DOUBLE YELLOW LINE 11" C-C | ⑪ THERMOPLASTIC PAVEMENT MARKING LETTERS AND SYMBOLS (TYP) |
| ⑥ THERMOPLASTIC PAVEMENT MARKING 6" WHITE LINE | ⑫ RAISED REFLECTIVE PAVEMENT MARKER (SEE NOTE 2) |

NOTES:

- REFER TO DISTRICT 1 TYPICAL PAVEMENT MARKINGS (TC-13) FOR ADDITIONAL INFORMATION.
- REFER TO DISTRICT 1 RAISED REFLECTIVE PAVEMENT MARKERS (TC-11) FOR ADDITIONAL INFORMATION.

SURFACE REMOVAL BUTT JOINT
 SEE BUTT JOINTS AND HMA TAPER DET

MATCHLINE STA. 255+00

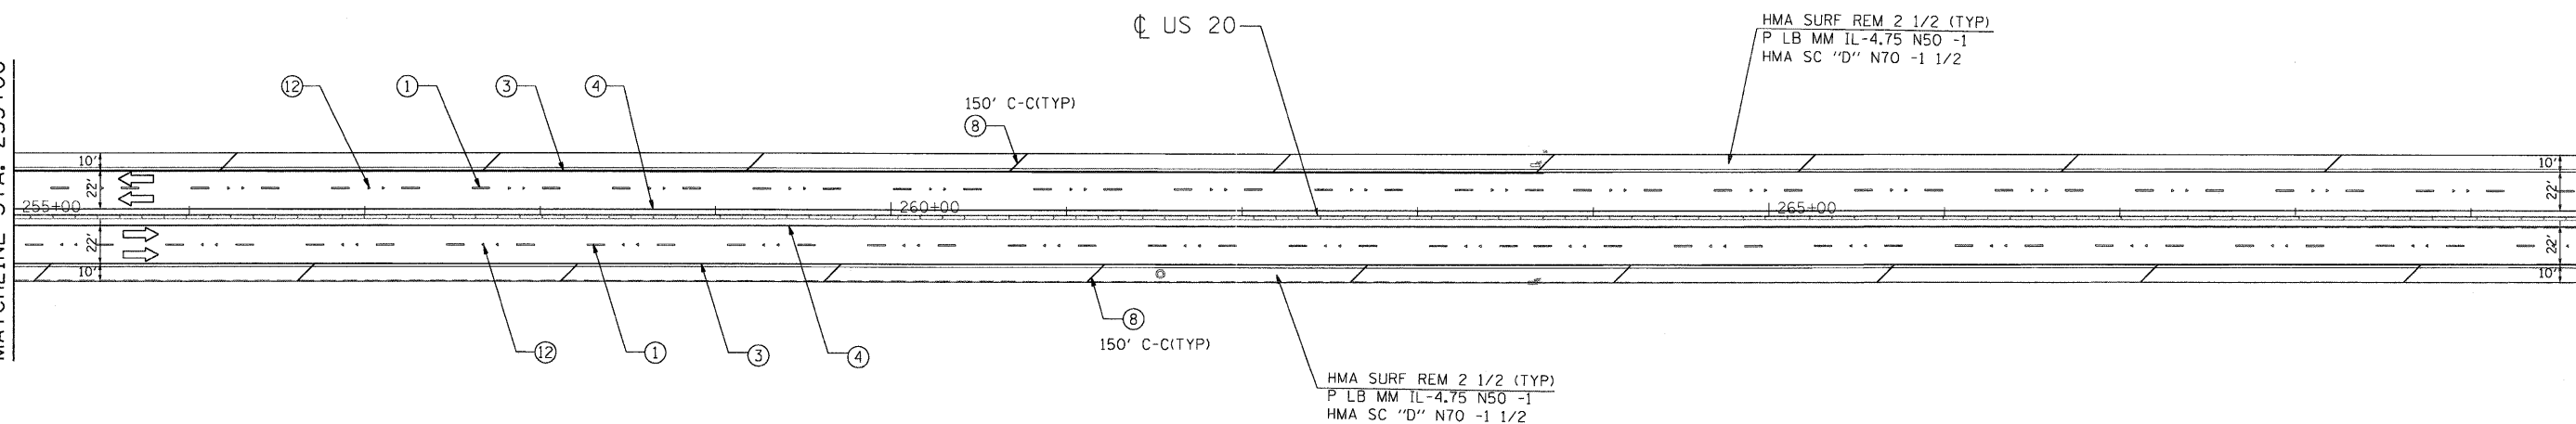

MATCHLINE STA. 270+00
 SEE SHEET 16

FILE NAME : p:\2009\m09066_vorver_phi\cadd\wo2\us20\shs\16\60M46-16-Prop07.dgn
 USER NAME : M11\m11 Professional Services



200 22ND Street, Suite 216, Lombard, IL 60148
 630.705.8110 voice, 630.839.2566 fax
 www.mps-ll.com

MILLENNIA PROFESSIONAL SERVICES

DESIGNED -	CJD	REVISED -	
DRAWN -	CJD	REVISED -	
CHECKED -	TVN	REVISED -	
DATE -	4/1/2011	REVISED -	

STATE OF ILLINOIS
 DEPARTMENT OF TRANSPORTATION

US ROUTE 20 (LAKE STREET)
 RANDALL RD TO SHALES PARKWAY

ROADWAY & PAVEMENT
 MARKING PLAN

F.A.P. RTE.	SECTION	COUNTY	TOTAL SHEETS	SHEET NO.
345	BR-1-RS-4	KANE/COOK	124	15
CONTRACT NO. 60M46				

SCALE: SHEET NO. OF SHEETS STA. TO STA.

FED. ROAD DIST. NO. 1 ILLINOIS FED. AID PROJECT