


- PAVEMENT MARKING LEGEND (SEE NOTE 1)
- | | |
|---|--|
| ① THERMOPLASTIC PAVEMENT MARKING 4" WHITE LANE LINE (30' SKIP 10' DASH) | ⑦ THERMOPLASTIC PAVEMENT MARKING 8" WHITE LINE |
| ② THERMOPLASTIC PAVEMENT MARKING 6" WHITE DOTTED LINE (6' SKIP 2' DASH) | ⑧ THERMOPLASTIC PAVEMENT MARKING 12" DIAGONAL WHITE LINE |
| ③ THERMOPLASTIC PAVEMENT MARKING 4" SOLID WHITE LINE | ⑨ THERMOPLASTIC PAVEMENT MARKING 12" DIAGONAL YELLOW LINE |
| ④ THERMOPLASTIC PAVEMENT MARKING 4" SOLID YELLOW LINE | ⑩ THERMOPLASTIC PAVEMENT MARKING 24" WHITE STOP BAR |
| ⑤ THERMOPLASTIC PAVEMENT MARKING 4" DOUBLE YELLOW LINE 11" C-C | ⑪ THERMOPLASTIC PAVEMENT MARKING LETTERS AND SYMBOLS (TYP) |
| ⑥ THERMOPLASTIC PAVEMENT MARKING 6" WHITE LINE | ⑫ RAISED REFLECTIVE PAVEMENT MARKER (SEE NOTE 2) |

- NOTES:
- REFER TO DISTRICT 1 TYPICAL PAVEMENT MARKINGS (TC-13) FOR ADDITIONAL INFORMATION.
 - REFER TO DISTRICT 1 RAISED REFLECTIVE PAVEMENT MARKERS (TC-11) FOR ADDITIONAL INFORMATION.

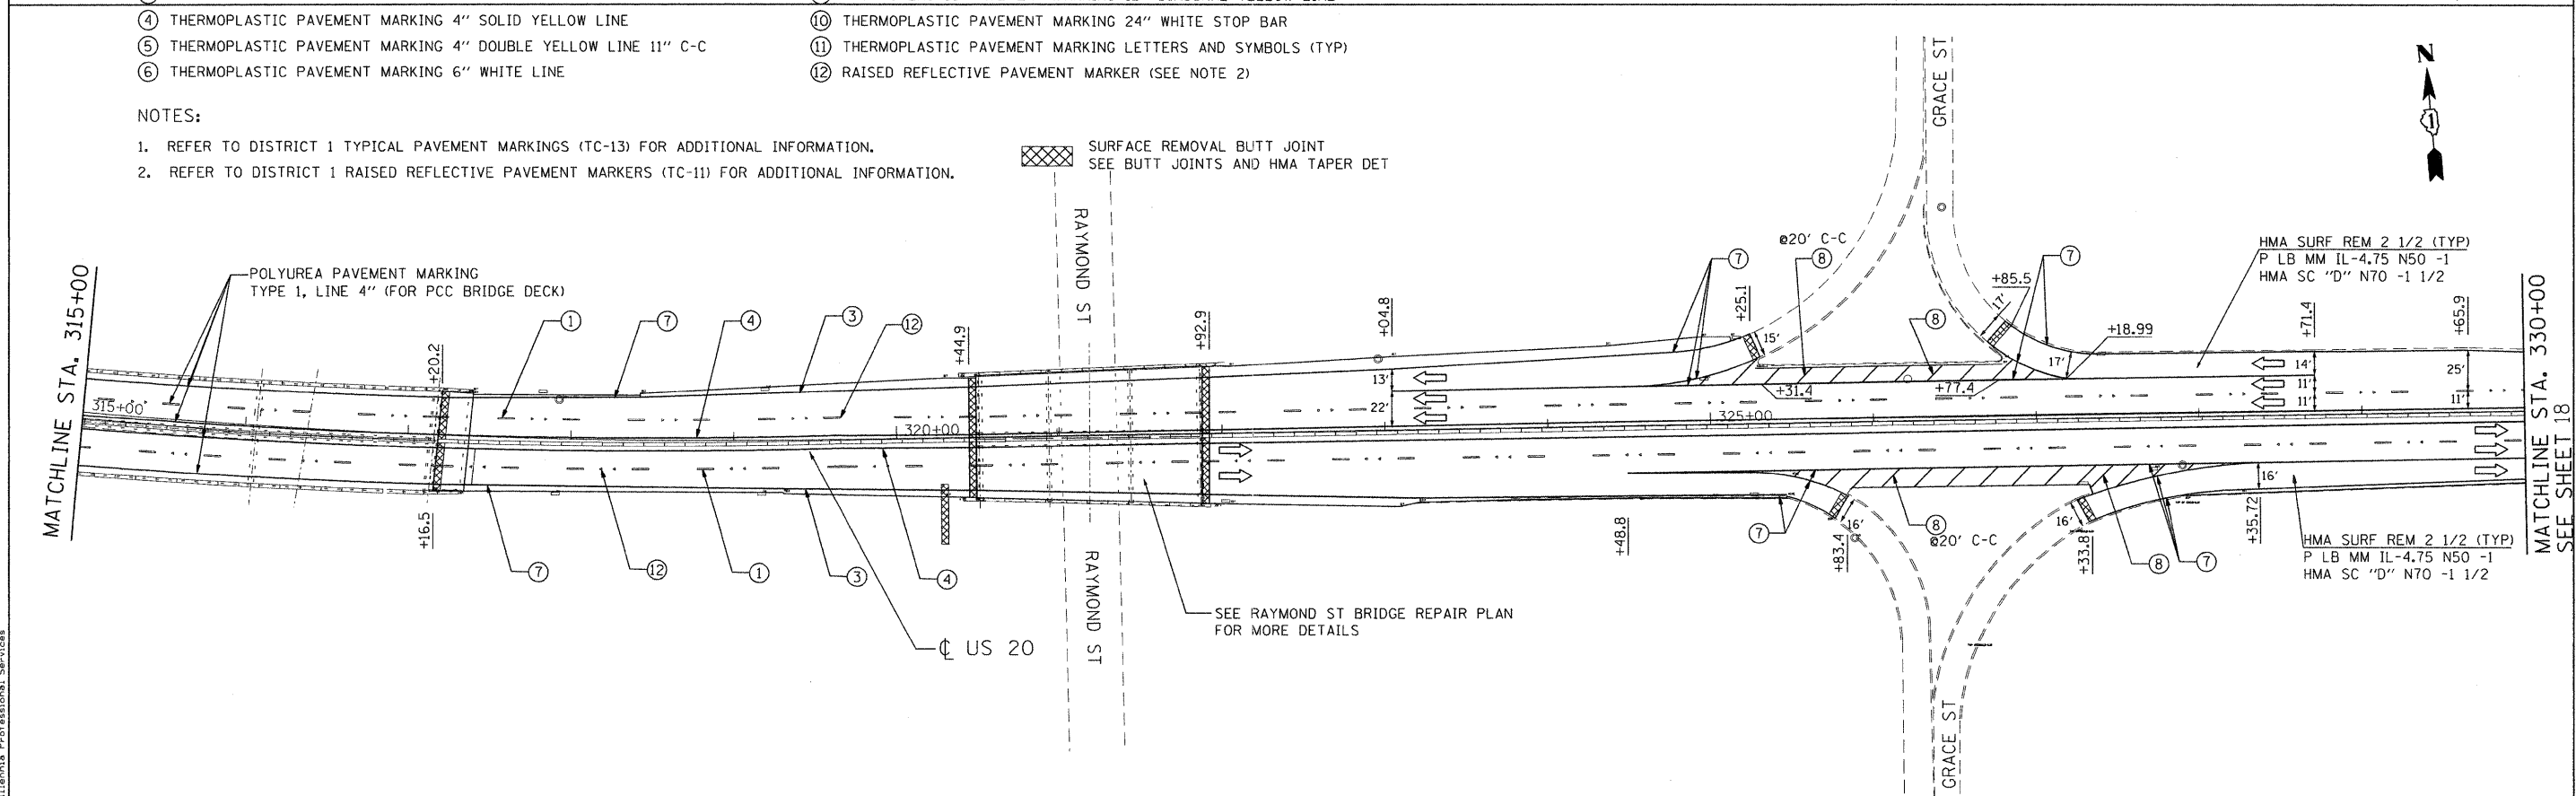

FILE NAME = P:\2009\ME09086_Ver-Yar-Phl\CAOD\W02LUS20\Shs\D160M46-12-Pr-op09.dgn
 USER NAME = Millennium Professional Services

200 22ND Street, Suite 216, Lombard, IL 60148
 630.785.9110 voice, 630.839.2566 fax
 www.mps-il.com
MILLENNIA PROFESSIONAL SERVICES

| | |
|-----------------|-----------|
| DESIGNED - CJD | REVISED - |
| DRAWN - CJD | REVISED - |
| CHECKED - TVN | REVISED - |
| DATE - 4/5/2011 | REVISED - |

STATE OF ILLINOIS
DEPARTMENT OF TRANSPORTATION

| | | | |
|----------------------------------|---------------------|--|--|
| US ROUTE 20 (LAKE STREET) | | ROADWAY & PAVEMENT MARKING PLAN | |
| RANDALL RD TO SHALES PARKWAY | | | |
| SCALE: | SHEET NO. OF SHEETS | STA. TO STA. | |

| | | | | |
|---|-------------------|------------------|------------------|--------------|
| F.A.P. RTE. 345 | SECTION 8R-1-RS-4 | COUNTY KANE/COOK | TOTAL SHEETS 124 | SHEET NO. 17 |
| FED. ROAD DIST. NO. 1 ILLINOIS FED. AID PROJECT | | | | |
| CONTRACT NO. 60M46 | | | | |

P:\2009\ME09086_Ver-Yar-Phl\CAOD\W02LUS20\Shs\D160M46-12-Pr-op09.dgn