


HMA SURFACE REMOVAL -3" (MAINLINE AND INSIDE SHOULDER)
 RESURFACE WITH:
 POLYMERIZED LEVELING BINDER (MACHINE METHOD), IL-4.75, N50 -1"
 POLYMERIZED HMA SURFACE COURSE, STONE MATRIX ASPHALT, N80 -2"



MATCHLINE STA. 360+00
 SEE SHEET 18

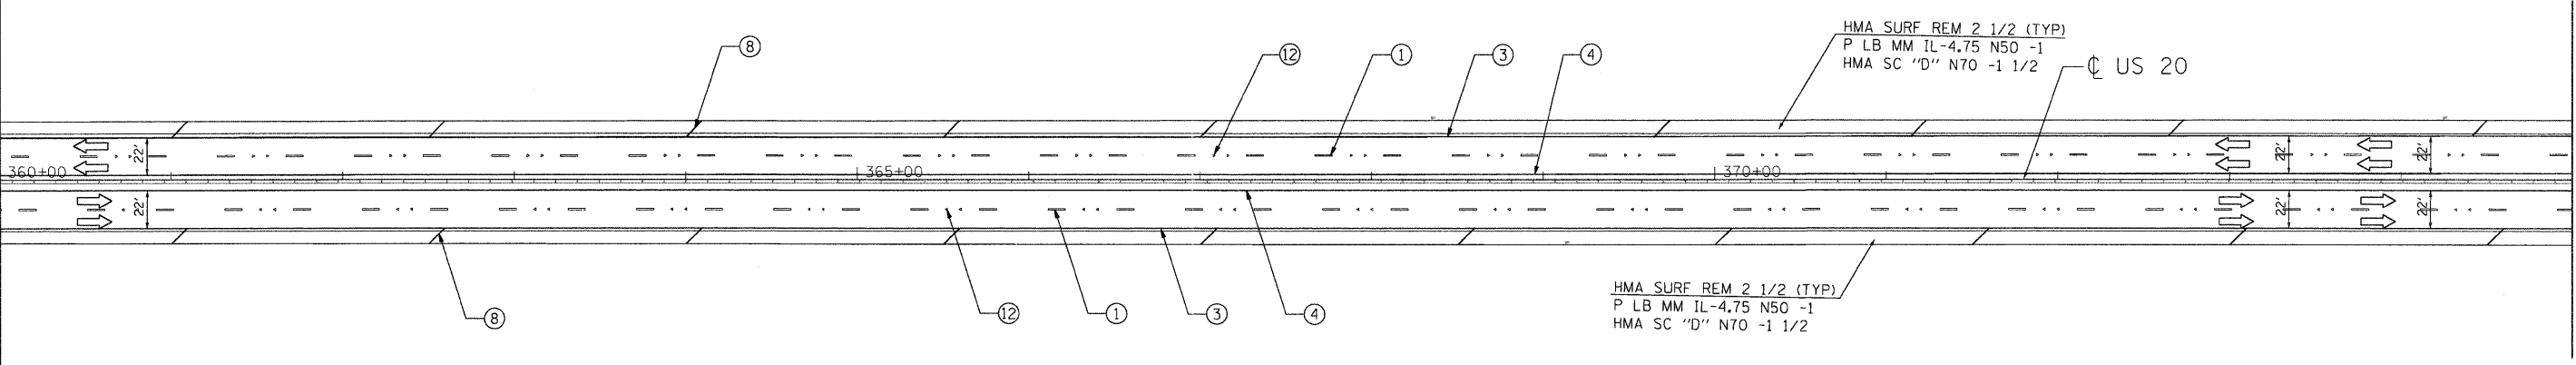

MATCHLINE STA. 375+00

PAVEMENT MARKING LEGEND (SEE NOTE 1)

- | | |
|---|--|
| ① THERMOPLASTIC PAVEMENT MARKING 4" WHITE LANE LINE (30' SKIP 10' DASH) | ⑦ THERMOPLASTIC PAVEMENT MARKING 8" WHITE LINE |
| ② THERMOPLASTIC PAVEMENT MARKING 6" WHITE DOTTED LINE (6' SKIP 2' DASH) | ⑧ THERMOPLASTIC PAVEMENT MARKING 12" DIAGONAL WHITE LINE |
| ③ THERMOPLASTIC PAVEMENT MARKING 4" SOLID WHITE LINE | ⑨ THERMOPLASTIC PAVEMENT MARKING 12" DIAGONAL YELLOW LINE |
| ④ THERMOPLASTIC PAVEMENT MARKING 4" SOLID YELLOW LINE | ⑩ THERMOPLASTIC PAVEMENT MARKING 24" WHITE STOP BAR |
| ⑤ THERMOPLASTIC PAVEMENT MARKING 4" DOUBLE YELLOW LINE 11" C-C | ⑪ THERMOPLASTIC PAVEMENT MARKING LETTERS AND SYMBOLS (TYP) |
| ⑥ THERMOPLASTIC PAVEMENT MARKING 6" WHITE LINE | ⑫ RAISED REFLECTIVE PAVEMENT MARKER (SEE NOTE 2) |


NOTES:

- REFER TO DISTRICT 1 TYPICAL PAVEMENT MARKINGS (TC-13) FOR ADDITIONAL INFORMATION.
- REFER TO DISTRICT 1 RAISED REFLECTIVE PAVEMENT MARKERS (TC-11) FOR ADDITIONAL INFORMATION.

SURFACE REMOVAL BUTT JOINT
 SEE BUTT JOINTS AND HMA TAPER DET



MATCHLINE STA. 375+00

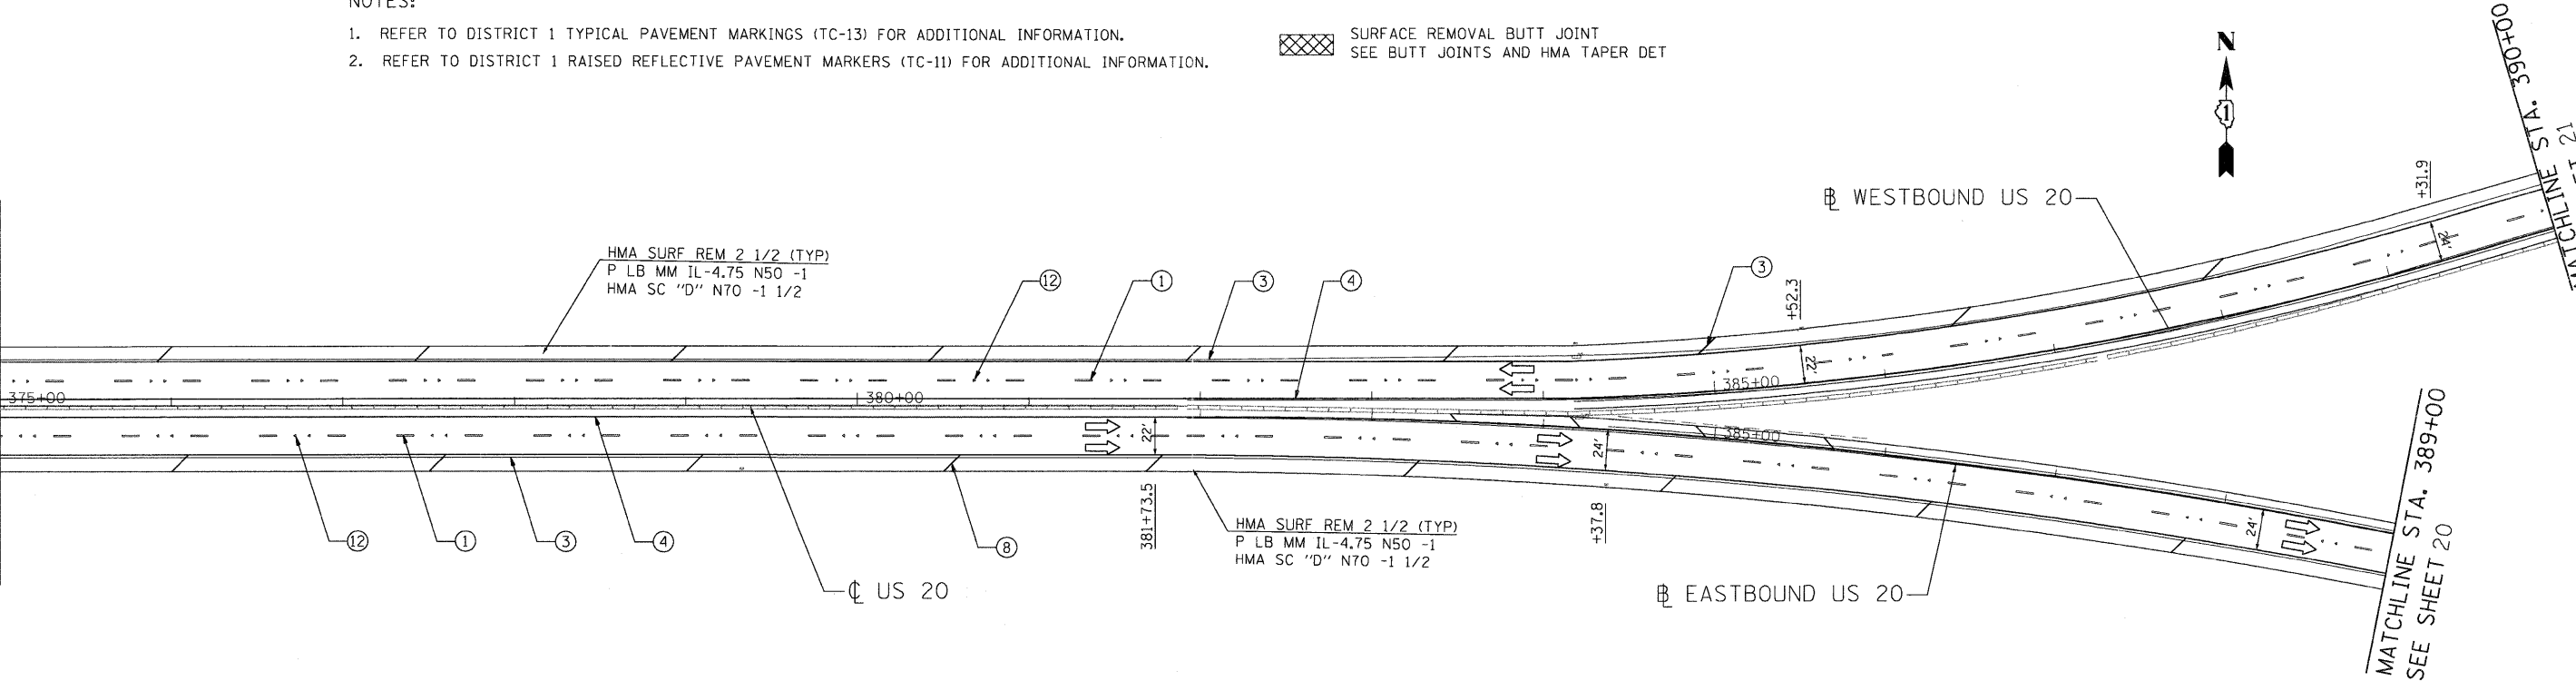

MATCHLINE STA. 389+00
 SEE SHEET 21

MATCHLINE STA. 389+00
 SEE SHEET 20

FILE NAME : P:\2009\me09006-ver-var-phi\cadd\wo21.us20\shs\0160M46-14-Prop1.dgn
 USER NAME : Millennium Professional Services



200 22ND Street, Suite 216, Lombard, IL 60148
 630.705.0110 voice, 630.839.2566 fax
 www.mps-il.com
MILLENNIA PROFESSIONAL SERVICES

DESIGNED -	CJD	REVISED -	
DRAWN -	CJD	REVISED -	
CHECKED -	TVN	REVISED -	
DATE -	4/1/2011	REVISED -	

**STATE OF ILLINOIS
 DEPARTMENT OF TRANSPORTATION**

**US ROUTE 20 (LAKE STREET)
 RANDALL RD TO SHALES PARKWAY**

**ROADWAY & PAVEMENT
 MARKING PLAN**

SCALE: 1"=50' SHEET NO. OF SHEETS STA. TO STA.

F.A.P. RTE.	SECTION	COUNTY	TOTAL SHEETS	SHEET NO.
345	BR-1-RS-4	KANE/COOK	124	19
CONTRACT NO. 60M46				
FED. ROAD DIST. NO. 1 ILLINOIS FED. AID PROJECT				

P:\2009\me09006-ver-var-phi\cadd\wo21.us20\shs\0160M46-14-Prop1.dgn