


**Notes:**

Repair of the existing deck slab shall include but may not be limited to the areas shown. The actual area to be repaired will be determined by the Engineer at the time of construction.  
 Cost of existing joint removal is included in the cost of Silicone Joint Sealer.  
 Cost of concrete overlay removal for deck slab repair is included with the cost of Deck Slab Repair.  
 Limits of Protective Shield shall extend longitudinally from Pier 1 to Pier 2 and transversely from North to South fascia beam.




**SILICONE JOINT SEALER END TREATMENT**

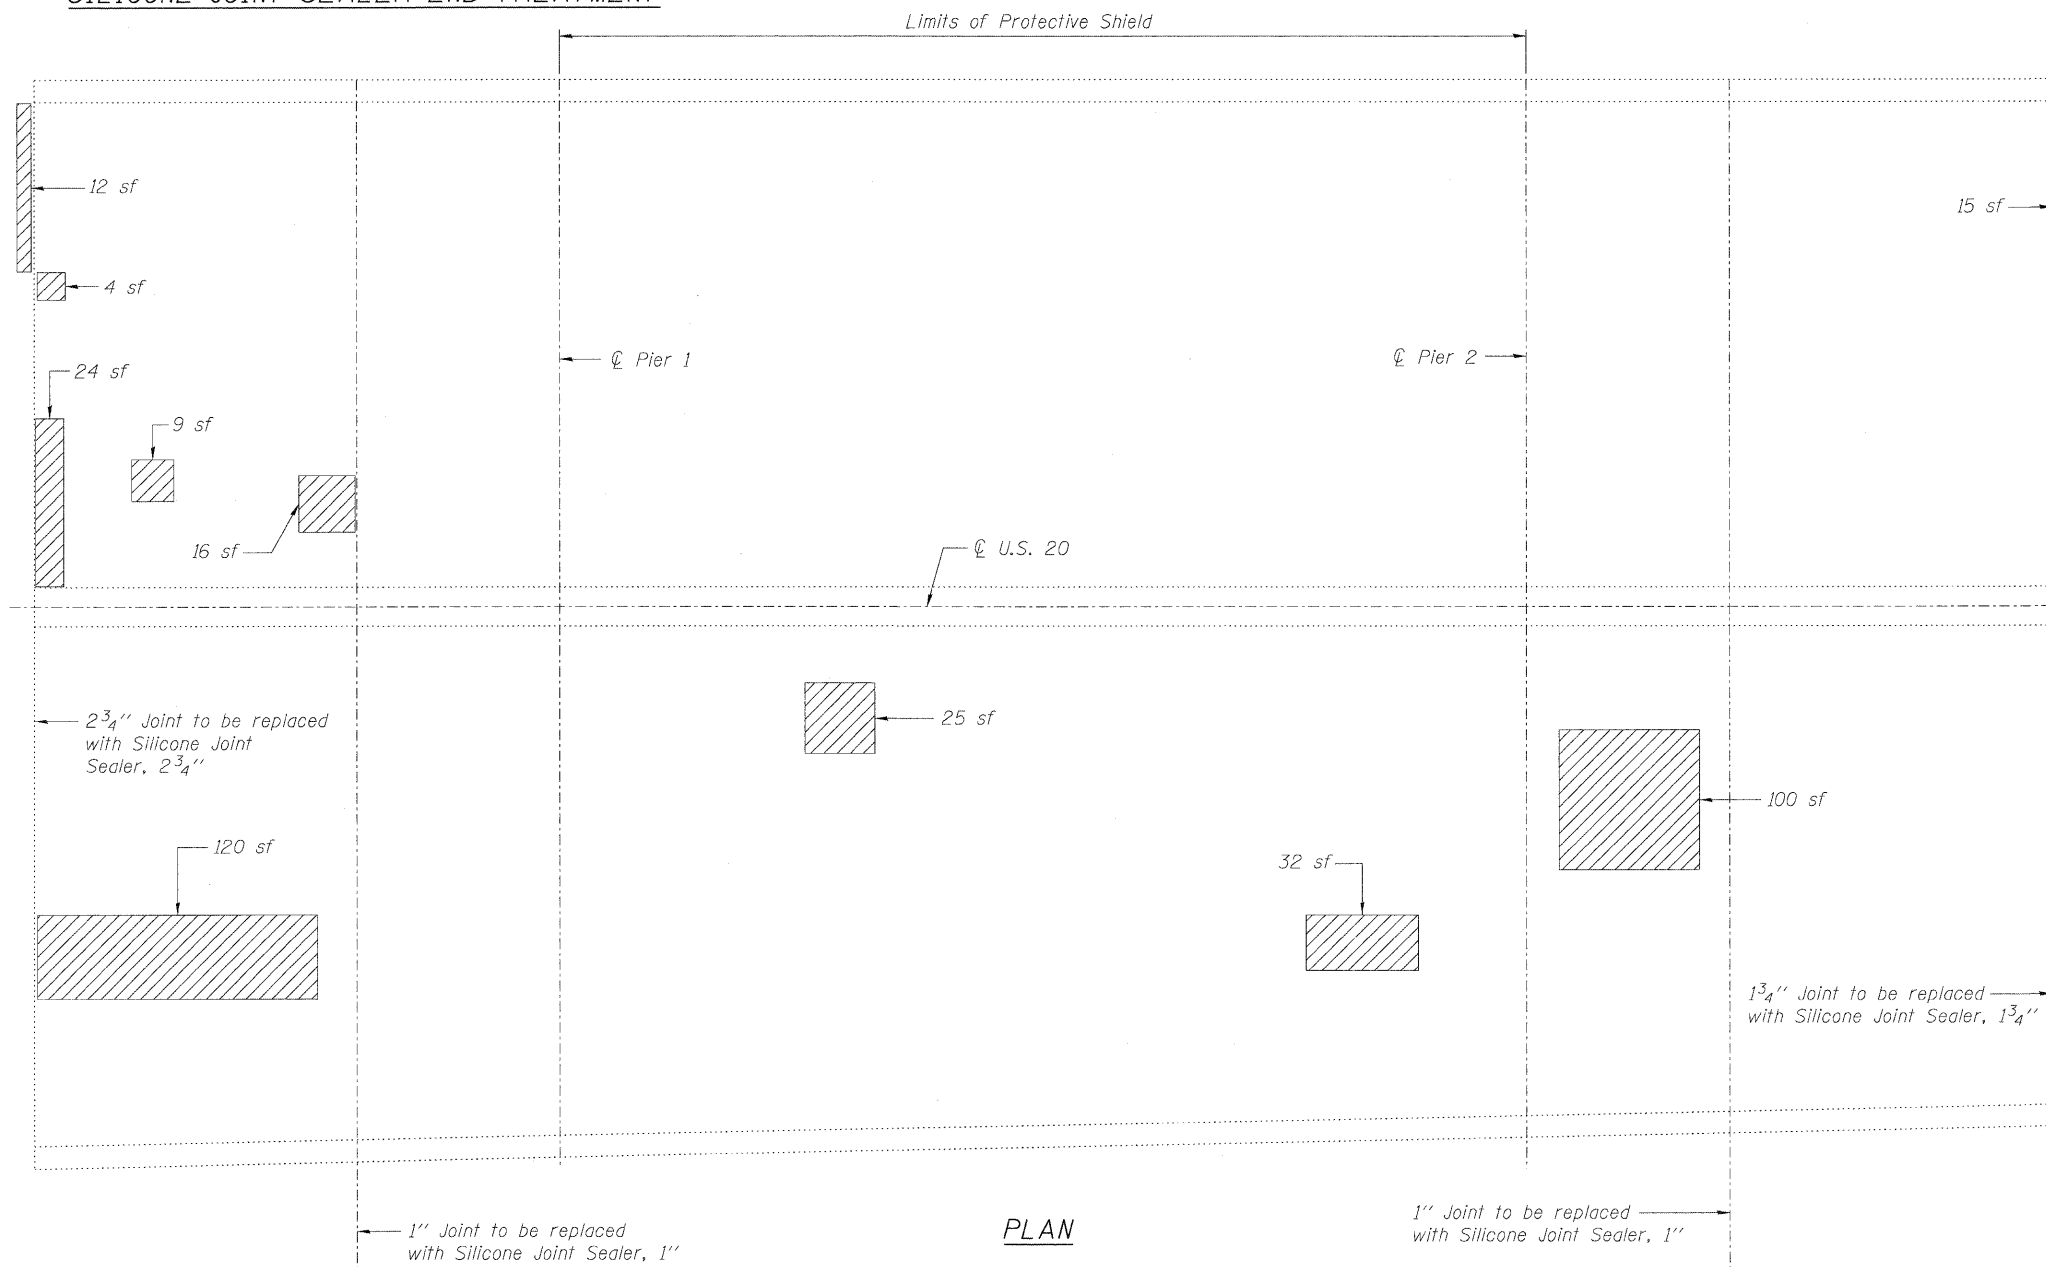


**PLAN**

**LEGEND**

- Deck Slab Repair (Partial)
- sf Square Feet

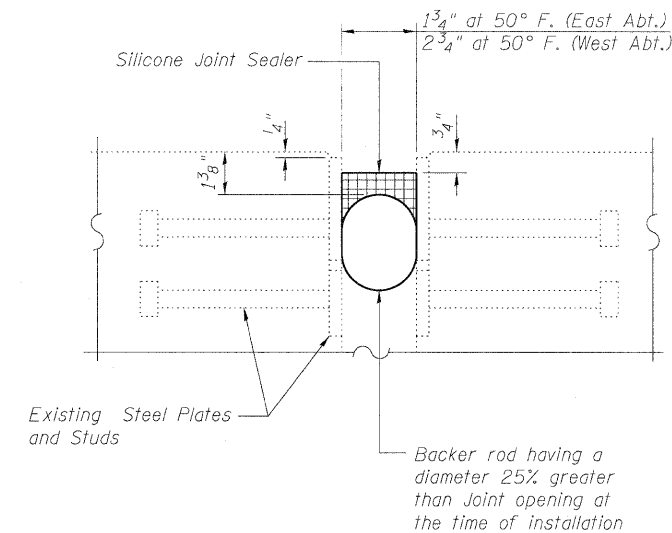

**PROPOSED JOINT DETAIL @ ABUTMENTS**

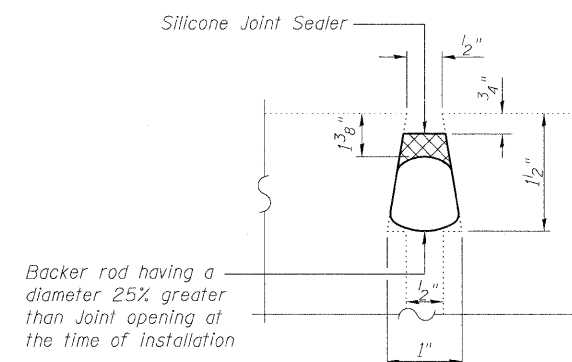

**PROPOSED JOINT DETAIL @ HINGES**

**BILL OF MATERIAL**

ITEM	UNIT	TOTAL
Deck Slab Repair (Partial)	Sq. Yd.	39.7
Silicone Joint Sealer, 1"	Foot	152
Silicone Joint Sealer, 1 3/4"	Foot	74
Silicone Joint Sealer, 2 3/4"	Foot	77
Protective Shield	Sq. Yd.	539