


NORTH FACE ELEVATION

Looking South

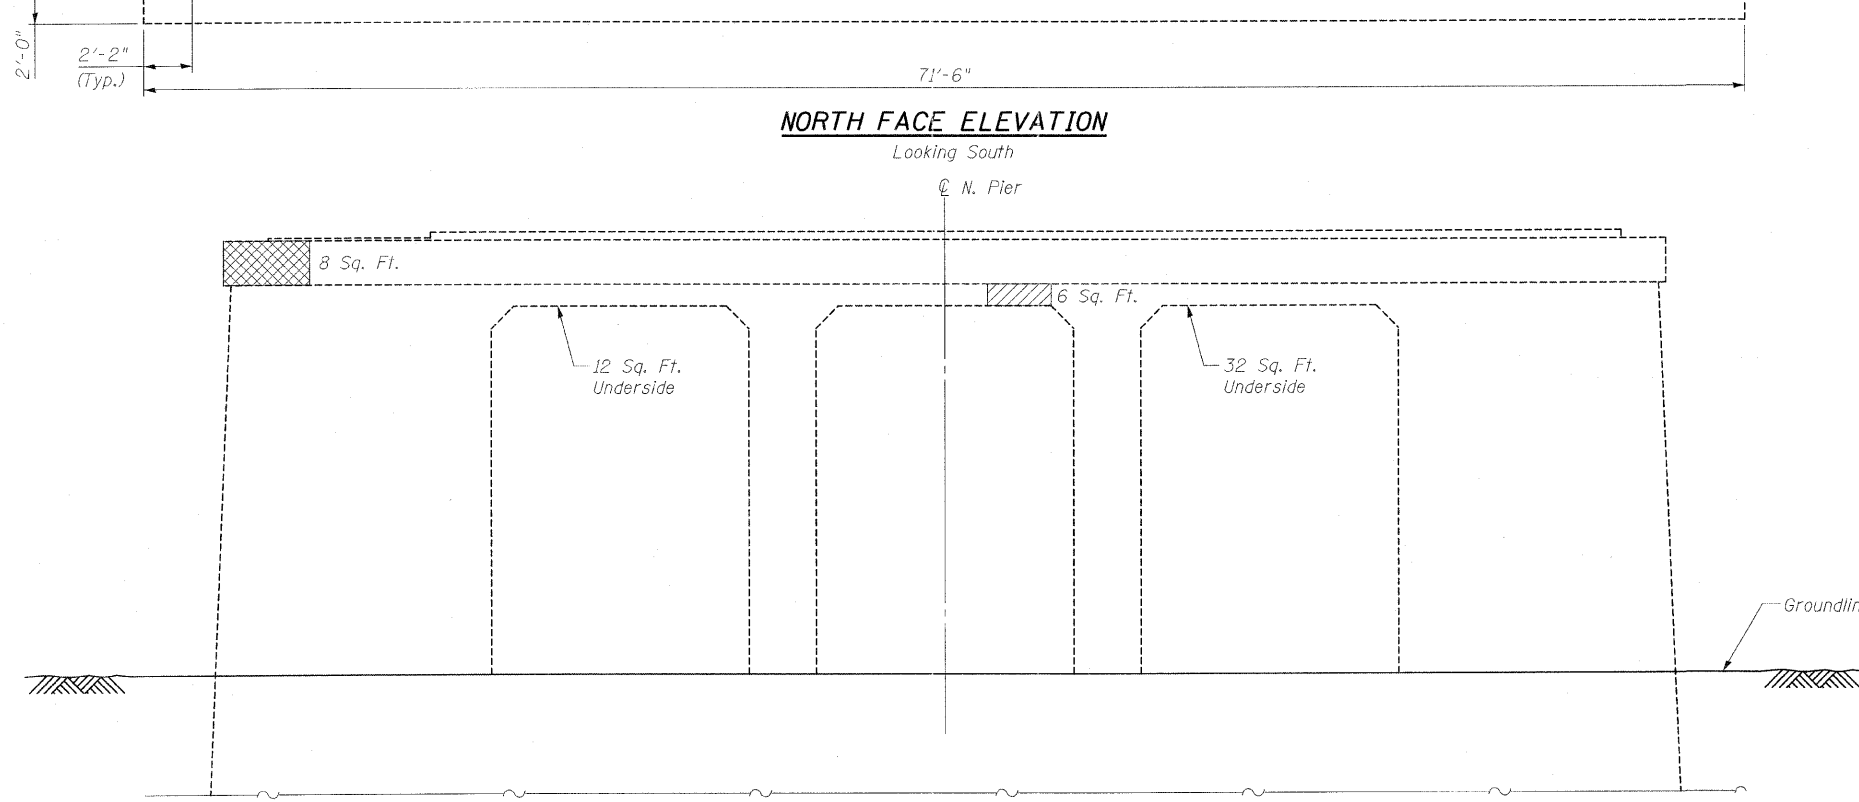

SOUTH FACE ELEVATION

Looking North

Notes:
 Reuse existing fasteners if determined acceptable by the Engineer. New fasteners shall be AASHTO M164 Type I, mechanically galvanized. Cost of new fasteners is included with Fender System. See Special Provisions.
 Removal and disposal of existing rubber fenders and hardware shall be included in the cost of Fender System.

BILL OF MATERIAL

SYMBOL	ITEM	UNIT	QUANTITY
	Structural Repair of Concrete, (Depth equal or less than 5")	Sq. Ft.	80
	Structural Repair of Concrete, (Depth Greater than 5")	Sq. Ft.	8
	Fender System	L. Sum	1

FILE NAME =	USER NAME =	DESIGNED - AMS	REVISIONS -	STATE OF ILLINOIS DEPARTMENT OF TRANSPORTATION	PIER 1 REPAIRS STRUCTURE NO. 016-0193	F.A.J. RTE. =	SECTION =	COUNTY =	TOTAL SHEETS =	SHEET NO. =	
		CHECKED - AMS	REVISIONS -			3730	KIB&C2-BR-1	COOK	16	9	
		DRAWN - DR	REVISIONS -			CONTRACT NO. 60M84					
		CHECKED - AMS	REVISIONS -			ILLINOIS FED. AID PROJECT					