


IMPROVEMENT BEGINS
STA. 45 + 41.72
Q/S = 25', LT.

IMPROVEMENT ENDS
STA. 57 + 92.92
Q/S = 84.70', LT.

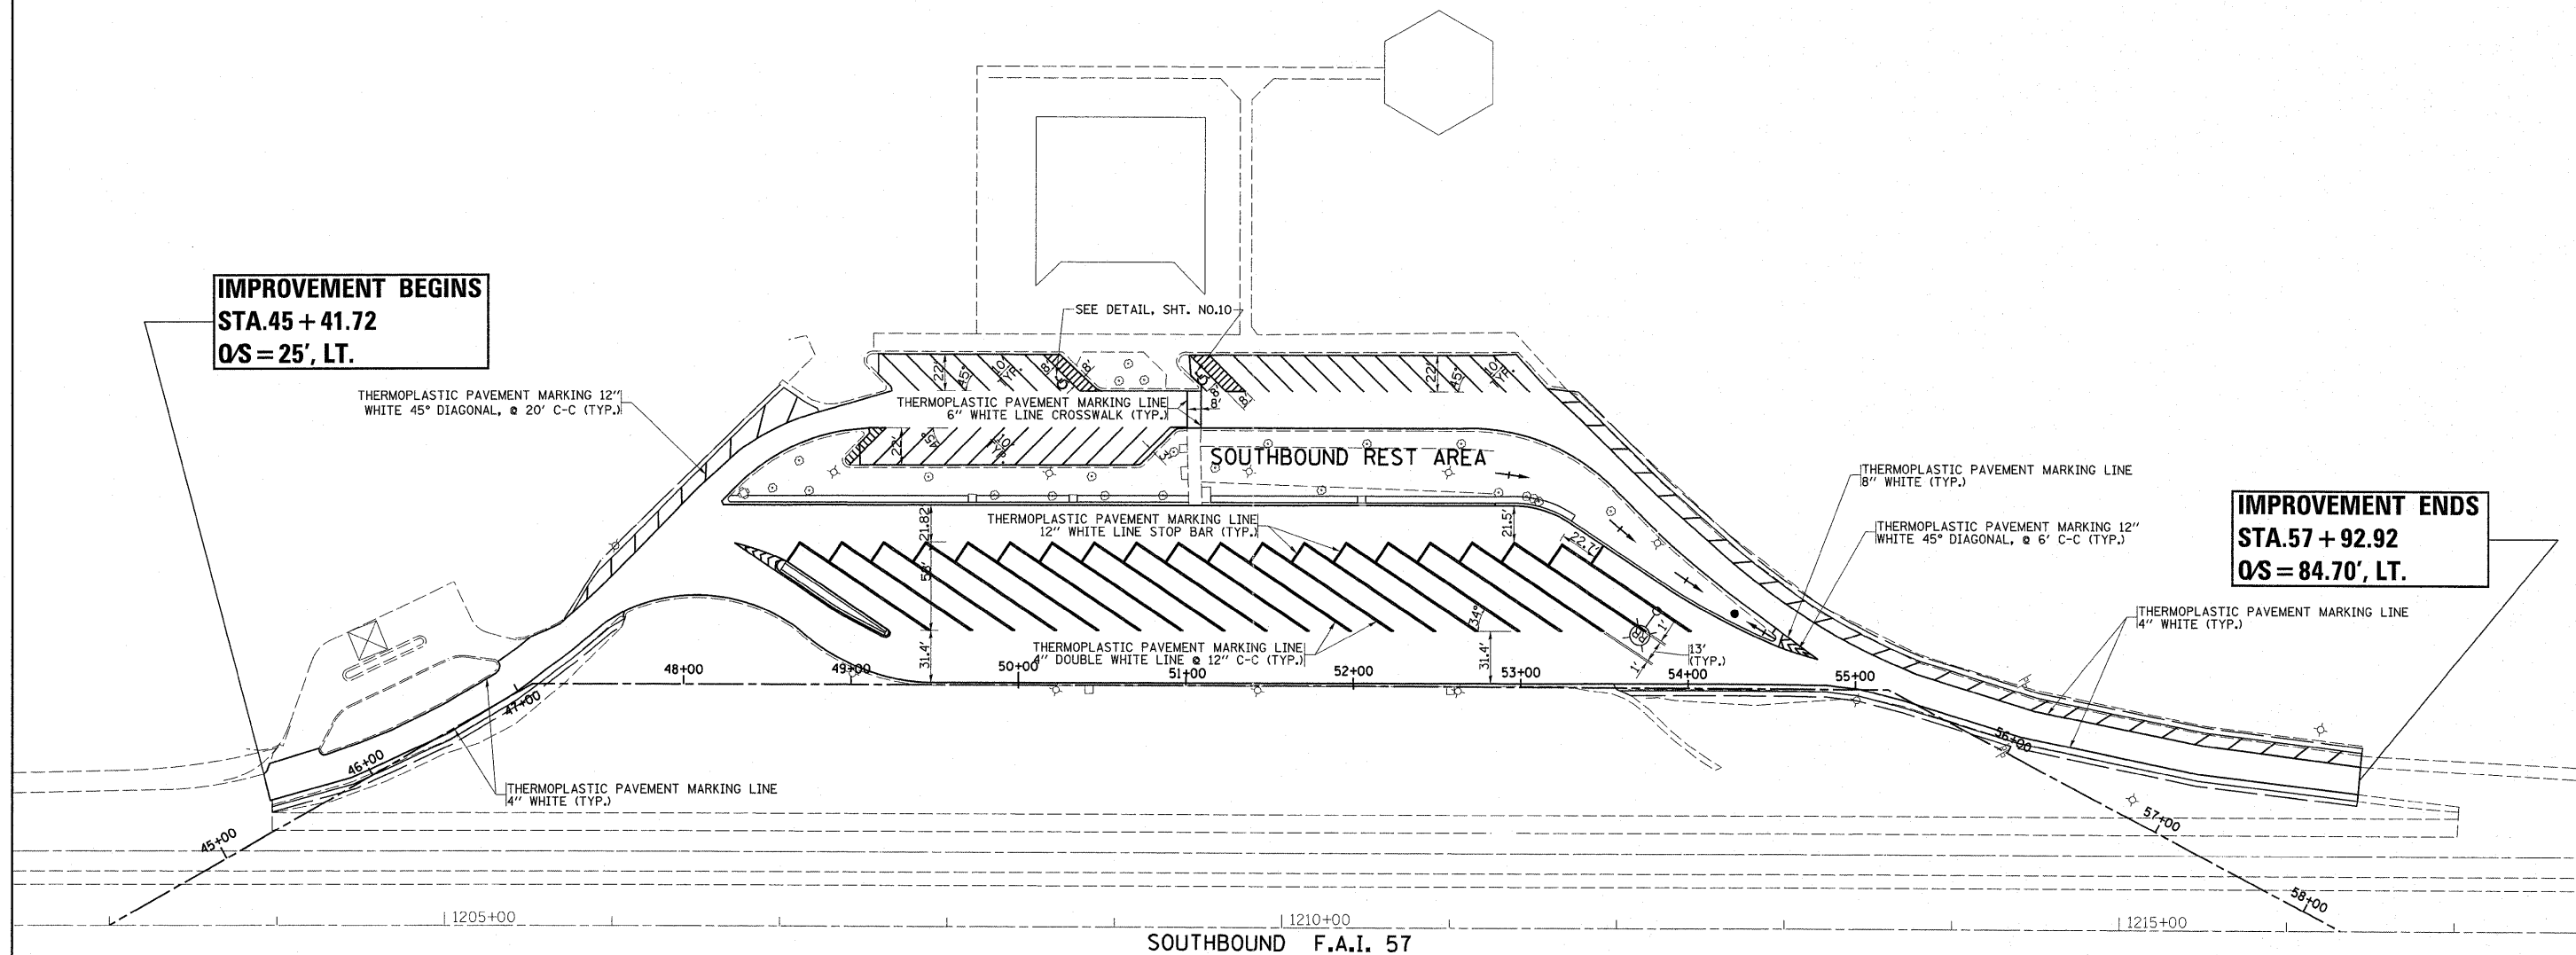

FILE NAME =	USER NAME = Hamdanah	DESIGNED -	REVISED -	STATE OF ILLINOIS DEPARTMENT OF TRANSPORTATION	I-57 AT PRARIE VIEW REST AREA IN PEOTONE PAVEMENT MARKING PLAN (SOUTHBOUND REST AREA)	F.A.I. RTE.	SECTION	COUNTY	TOTAL SHEETS	SHEET NO.
ct:\pw_work\p1dot\hamdanah\d0264490\shdplan.dgn	DRAWN -	REVISED -	57			99-I-RA-WRS	WILL	14	11	
PLOT SCALE = 50.0000' / IN.	CHECKED -	REVISED -	CONTRACT NO. 60P08							
PLOT DATE = 5/10/2011	DATE -	REVISED -	ILLINOIS FED. AID PROJECT							
					SCALE:	SHEET NO. 2 OF 2 SHEETS		STA.	TO STA.	