



FAU RTEs.	SECTION	COUNTY	TOTAL SHEETS	SHEET NO.
1547, 2757	01-00024-00-SW	COOK	24	7
STA. 09+99		TO STA. 112+83		
FED. ROAD DIST. NO.	ILLINOIS	FED. AID PROJECT		
CONTRACT NO. 63441				

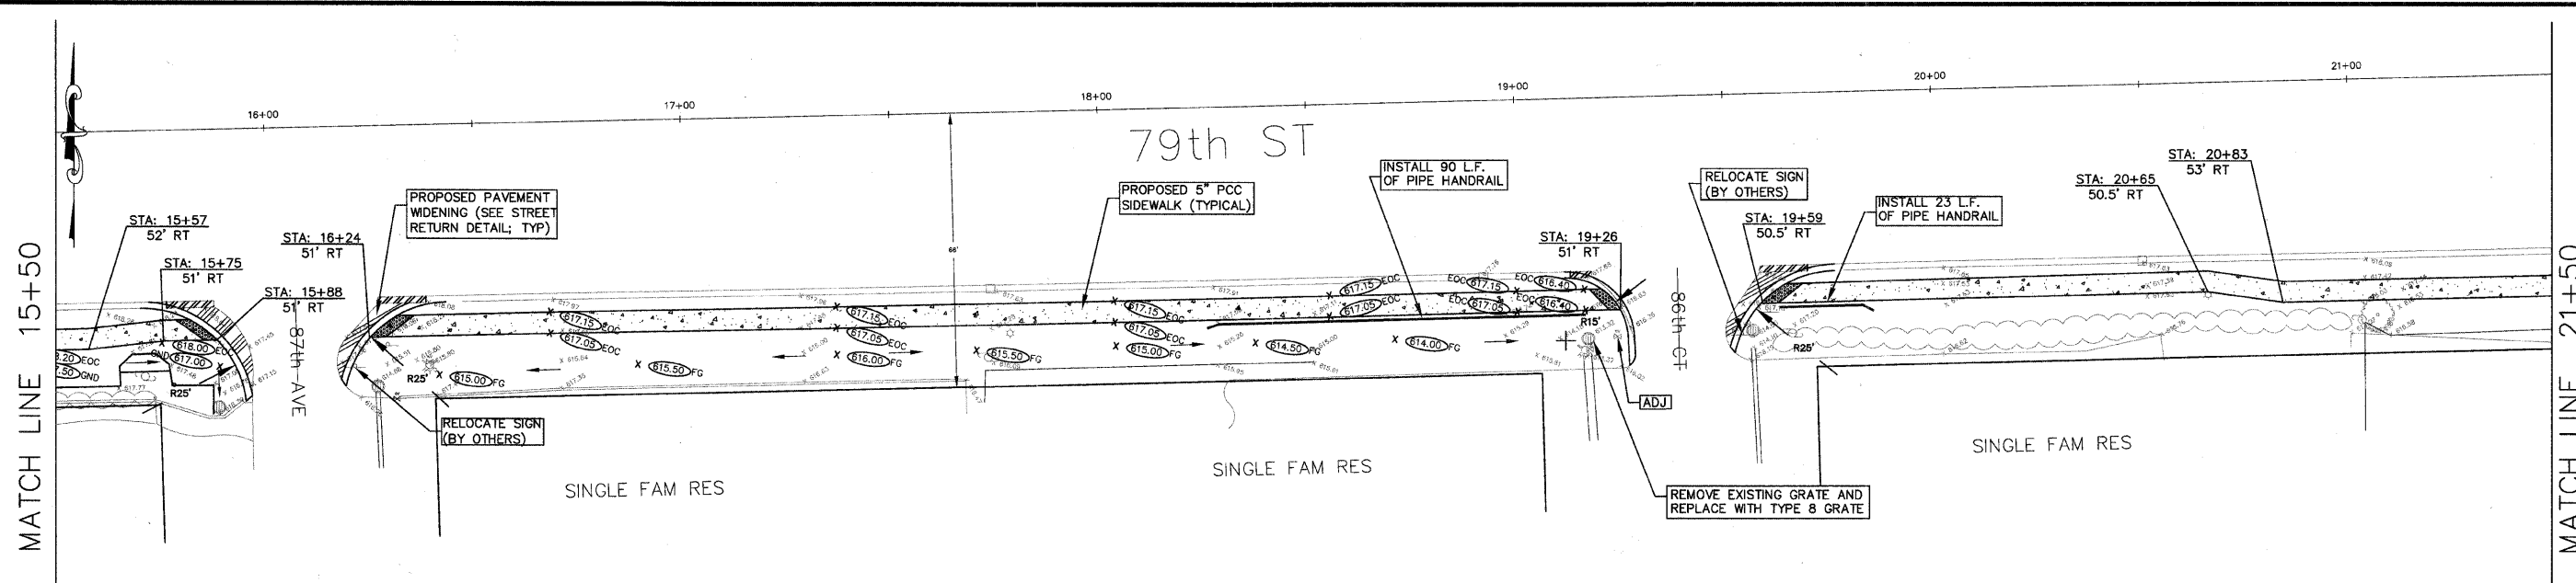

LEGEND

	PROPOSED HOT-MIX ASPHALT DRIVEWAY PAVEMENT
	LIMITS OF DRIVEWAY PAVEMENT REMOVAL
	PROPOSED PAVEMENT WIDENING
	DETECTABLE WARNING
	CURB AND GUTTER REMOVAL

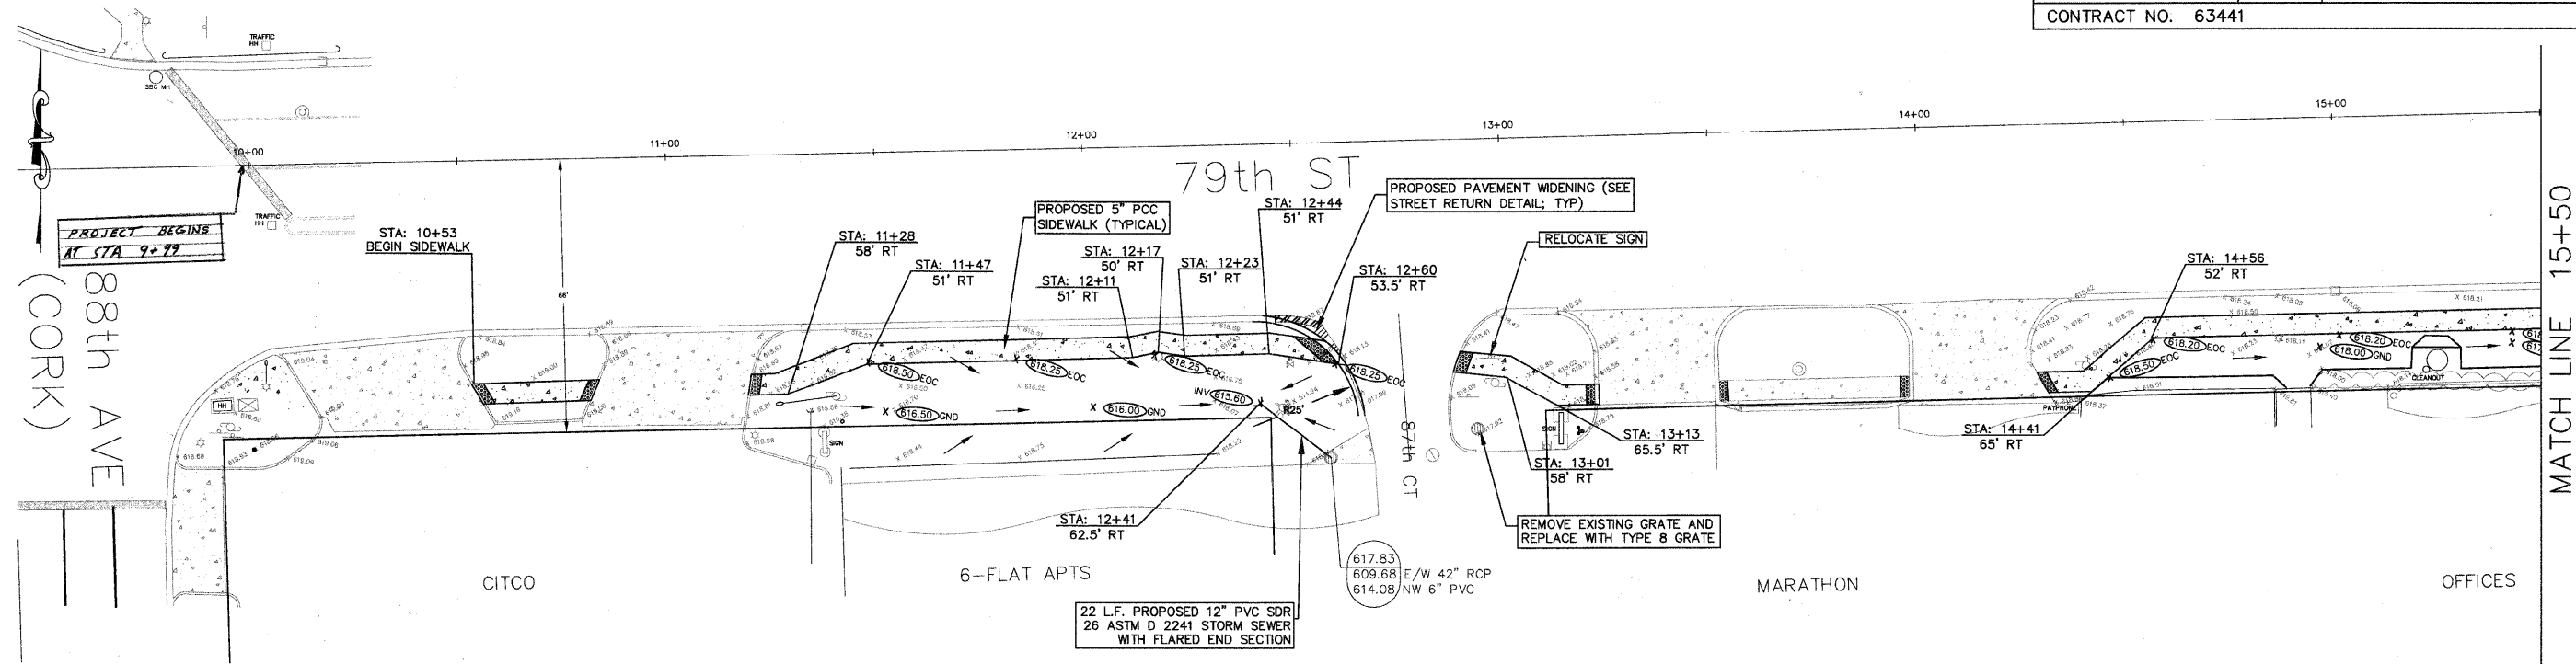

REVISIONS		DATE	ILLINOIS DEPARTMENT OF TRANSPORTATION VILLAGE OF JUSTICE 79th STREET & ROBERTS ROAD SIDEWALK CONSTRUCTION CORK AVENUE TO ROBERTS ROAD PLAN SHEET
NAME	NO.		
JMH PER REVIEW	02	02/25/10	SCALE: 1"=20' DATE: 12/03/09 DRAWN BY: JMH CHECKED BY: SAL
ECC PER REVIEW	05	05/11/10	
JMH PER REVIEW	12	01/10	
SHEET No.	03	24/11	

hbe Hoeffler-Butler Engineering, Inc.
 Consulting Civil Engineers - Land Surveyors
 PROFESSIONAL DESIGN FIRM LICENSE NO. 064-000819
 8714 S. ROBERTS ROAD, HICKORY HILLS, ILLINOIS 60457
 (708) 599-8900 FAX (708) 599-8799