
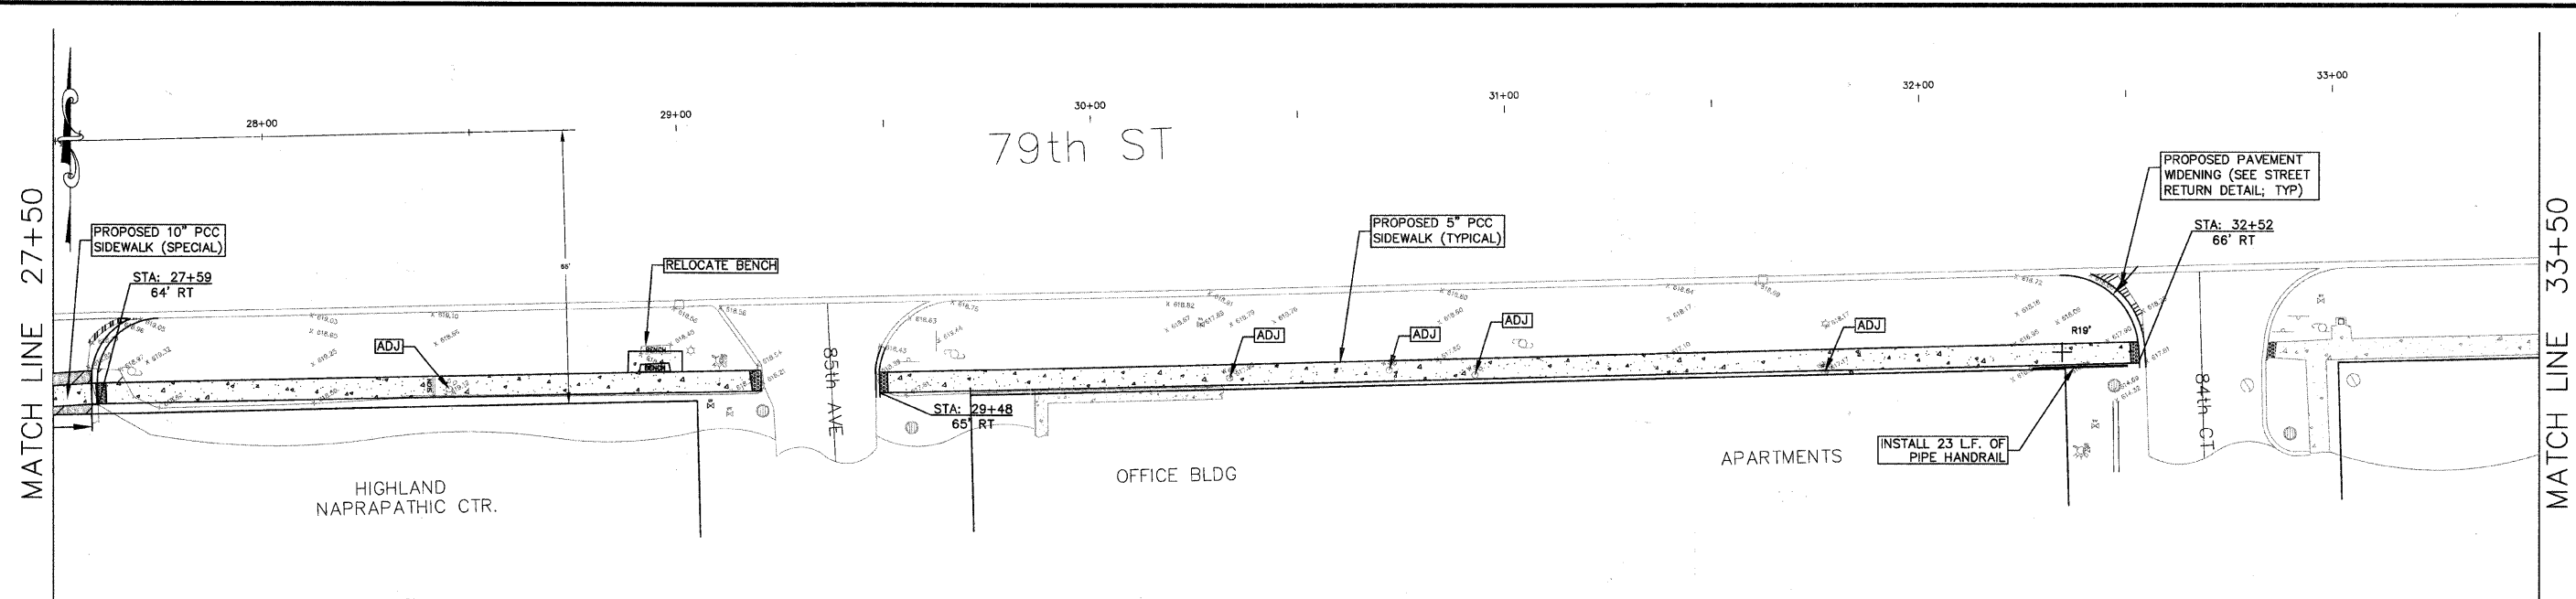



FAU RTEs.	SECTION	COUNTY	TOTAL SHEETS	SHEET NO.
1547, 2757	01-00024-00-SW	COOK	24	8
STA. 09+99		TO STA. 112+83		
FED. ROAD DIST. NO.	ILLINOIS	FED. AID PROJECT		
CONTRACT NO. 63441				

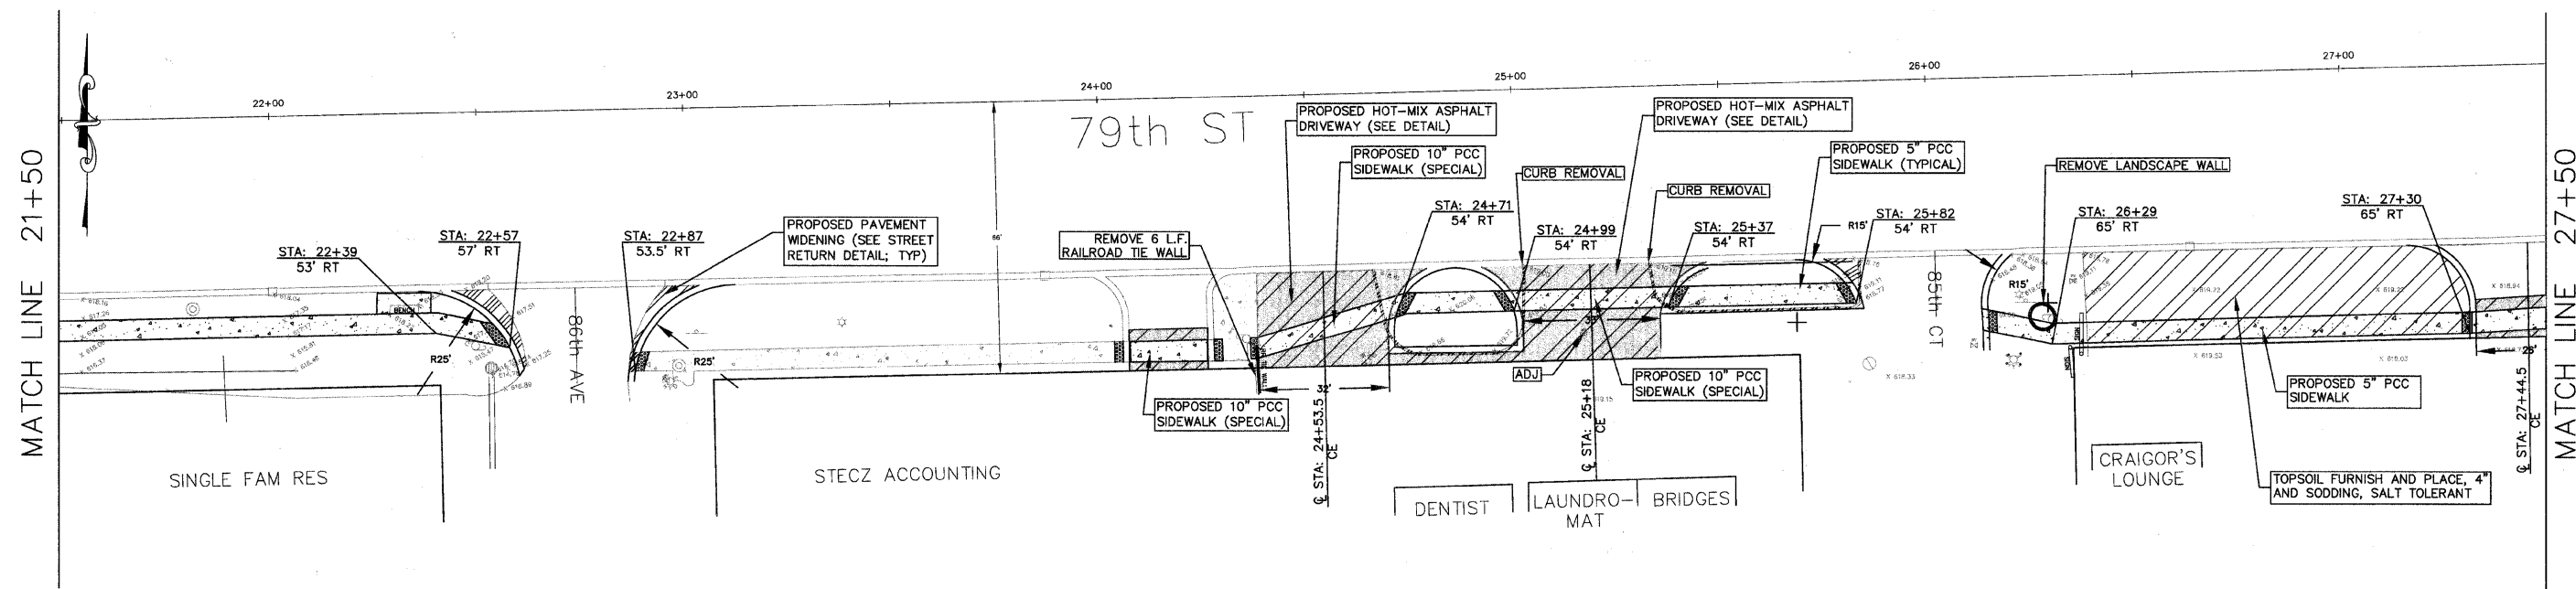

hbe Hoeffler-Butler Engineering, Inc.
 Consulting Civil Engineers - Land Surveyors
 PROFESSIONAL DESIGN FIRM LICENSE NO. 184-00819
 8714 S. ROBERTS ROAD HICKORY HILLS, ILLINOIS 60437
 (708) 599-8900 FAX (708) 599-8790

LEGEND

	PROPOSED HOT-MIX ASPHALT DRIVEWAY PAVEMENT
	LIMITS OF DRIVEWAY PAVEMENT REMOVAL
	PROPOSED PAVEMENT WIDENING
	DETECTABLE WARNING
	CURB AND GUTTER REMOVAL

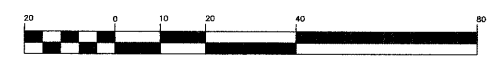

REVISIONS			ILLINOIS DEPARTMENT OF TRANSPORTATION VILLAGE OF JUSTICE 79th STREET & ROBERTS ROAD SIDEWALK CONSTRUCTION CORK AVENUE TO ROBERTS ROAD PLAN SHEET
NAME	DATE	SHEET No.	
JMH PER REVIEW	02.28.10		
ECC PER REVIEW	05.11.10		
JMH PER REVIEW	12.01.10		
JMH PER REVIEW	02.18.11		
JMH PER REVIEW	03.24.11		

SCALE: 1"=20'
 DATE: 12/03/09
 DRAWN BY: JMH
 CHECKED BY: SAL