

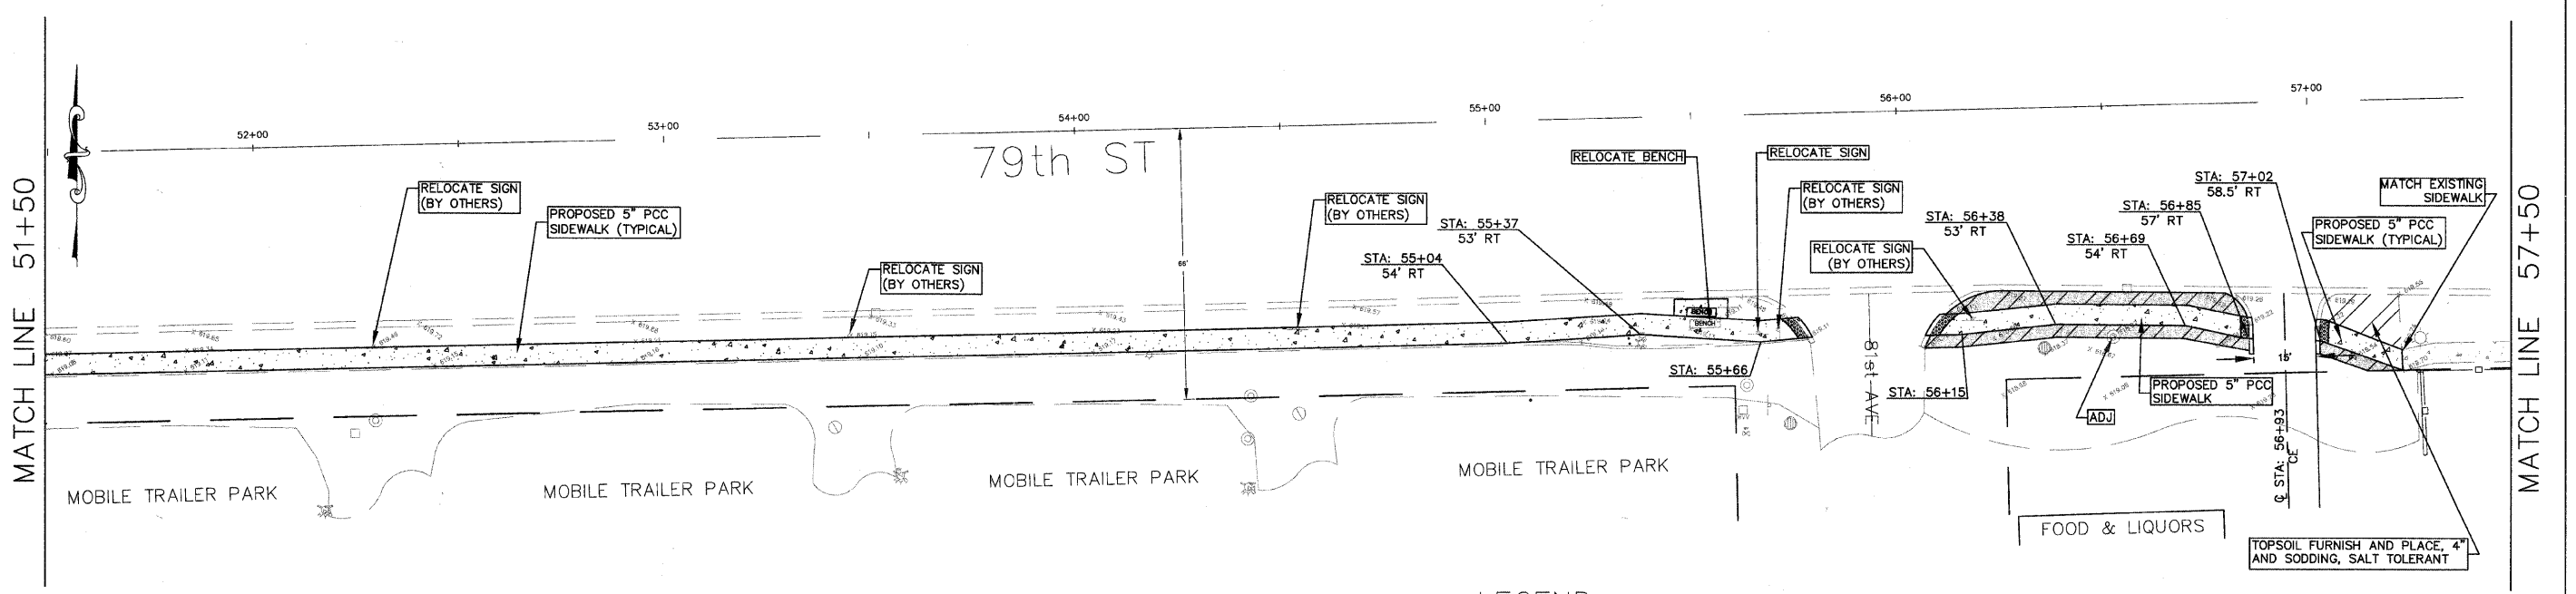


FAU RTEs.	SECTION	COUNTY	TOTAL SHEETS	SHEET NO.
1547, 2757	01-00024-00-SW	COOK	24	10
STA. 09+99		TO STA. 112+83		
FED. ROAD DIST. NO.	ILLINOIS	FED. AID PROJECT		
CONTRACT NO. 63441				

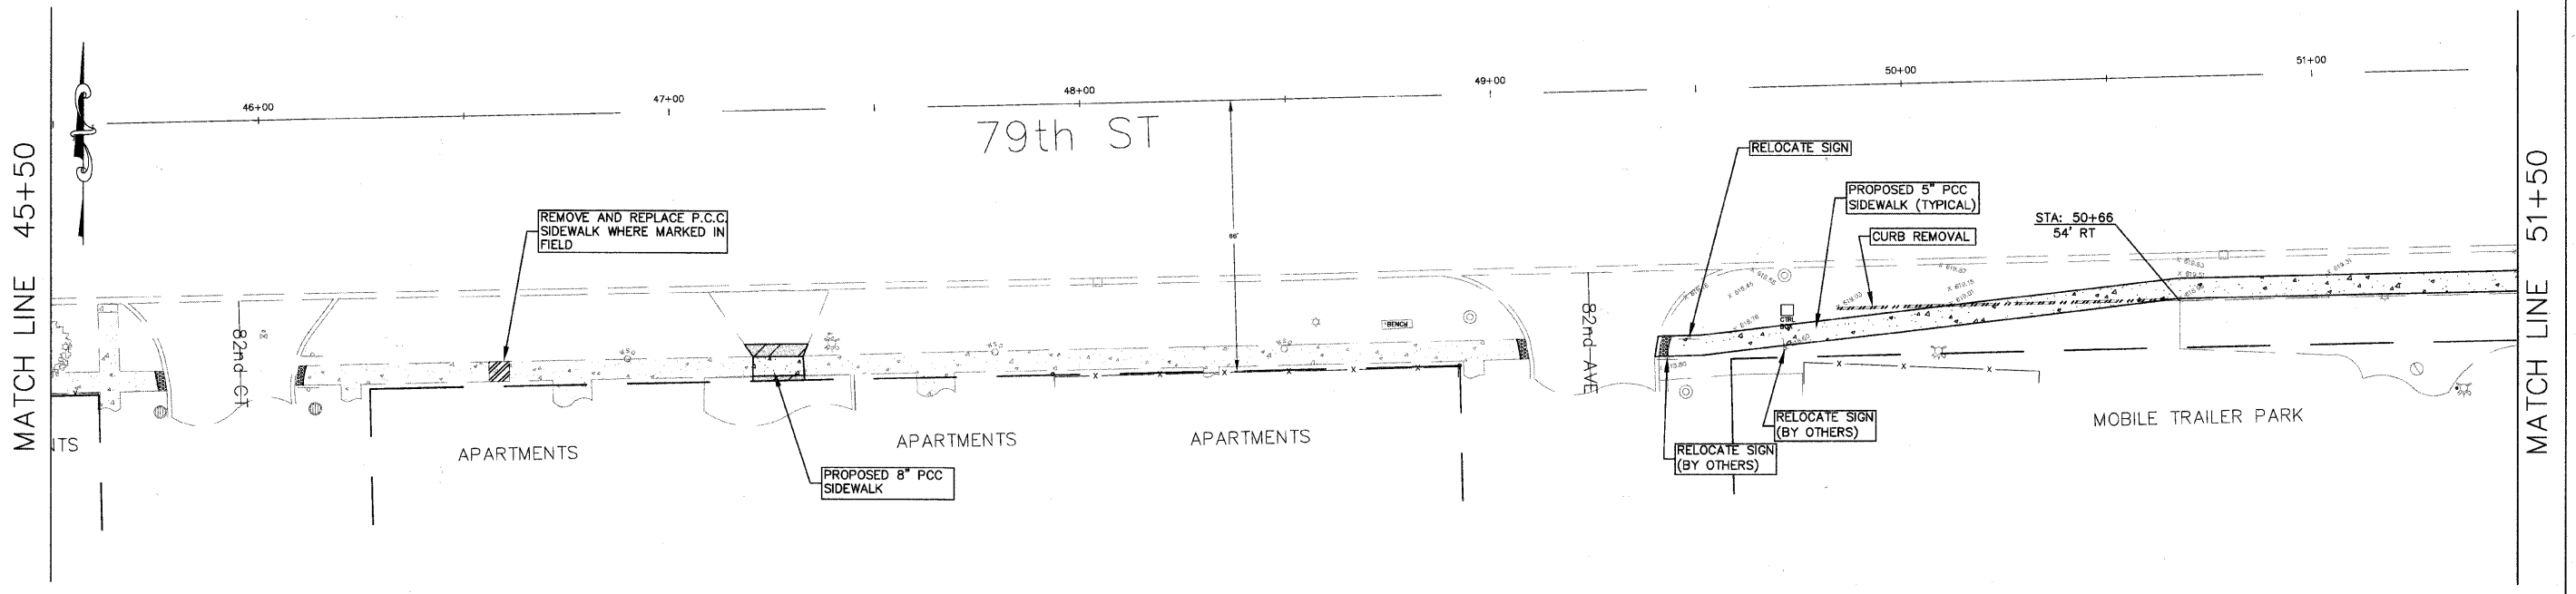

hbe **Hoefler-Butler Engineering, Inc.**
 Consulting Civil Engineers - Land Surveyors
 PROFESSIONAL DESIGN FIRM LICENSE NO. 064-06019
 8714 S. ROBERTS ROAD - HICKORY HILLS, ILLINOIS 60457
 (708) 599-8980 FAX (708) 599-8798

- LEGEND**
- PROPOSED HOT-MIX ASPHALT DRIVEWAY PAVEMENT
 - LIMITS OF DRIVEWAY PAVEMENT REMOVAL
 - PROPOSED PAVEMENT WIDENING
 - DETECTABLE WARNING
 - CURB AND GUTTER REMOVAL

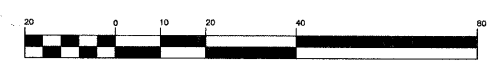

REVISIONS		ILLINOIS DEPARTMENT OF TRANSPORTATION VILLAGE OF JUSTICE 79th STREET & ROBERTS ROAD SIDEWALK CONSTRUCTION CORK AVENUE TO ROBERTS ROAD PLAN SHEET
NAME	DATE	
JMH PFR REVIEW	02.25.10	SCALE: HORIZ: 1"=20' DATE: 12/03/09
PCC PFR REVIEW	05.11.10	
JMH PFR REVIEW	12.01.10	
JMH PFR REVIEW	02.15.11	
SHEET No.s	03.24.11	

DRAWN BY: JMH
CHECKED BY: SAL