




|                     |                |                |                  |           |
|---------------------|----------------|----------------|------------------|-----------|
| FAU RTEs.           | SECTION        | COUNTY         | TOTAL SHEETS     | SHEET NO. |
| 1547, 2757          | 01-00024-00-SW | COOK           | 24               | 11        |
| STA. 09+99          |                | TO STA. 112+83 |                  |           |
| FED. ROAD DIST. NO. |                | ILLINOIS       | FED. AID PROJECT |           |
| CONTRACT NO. 63441  |                |                |                  |           |

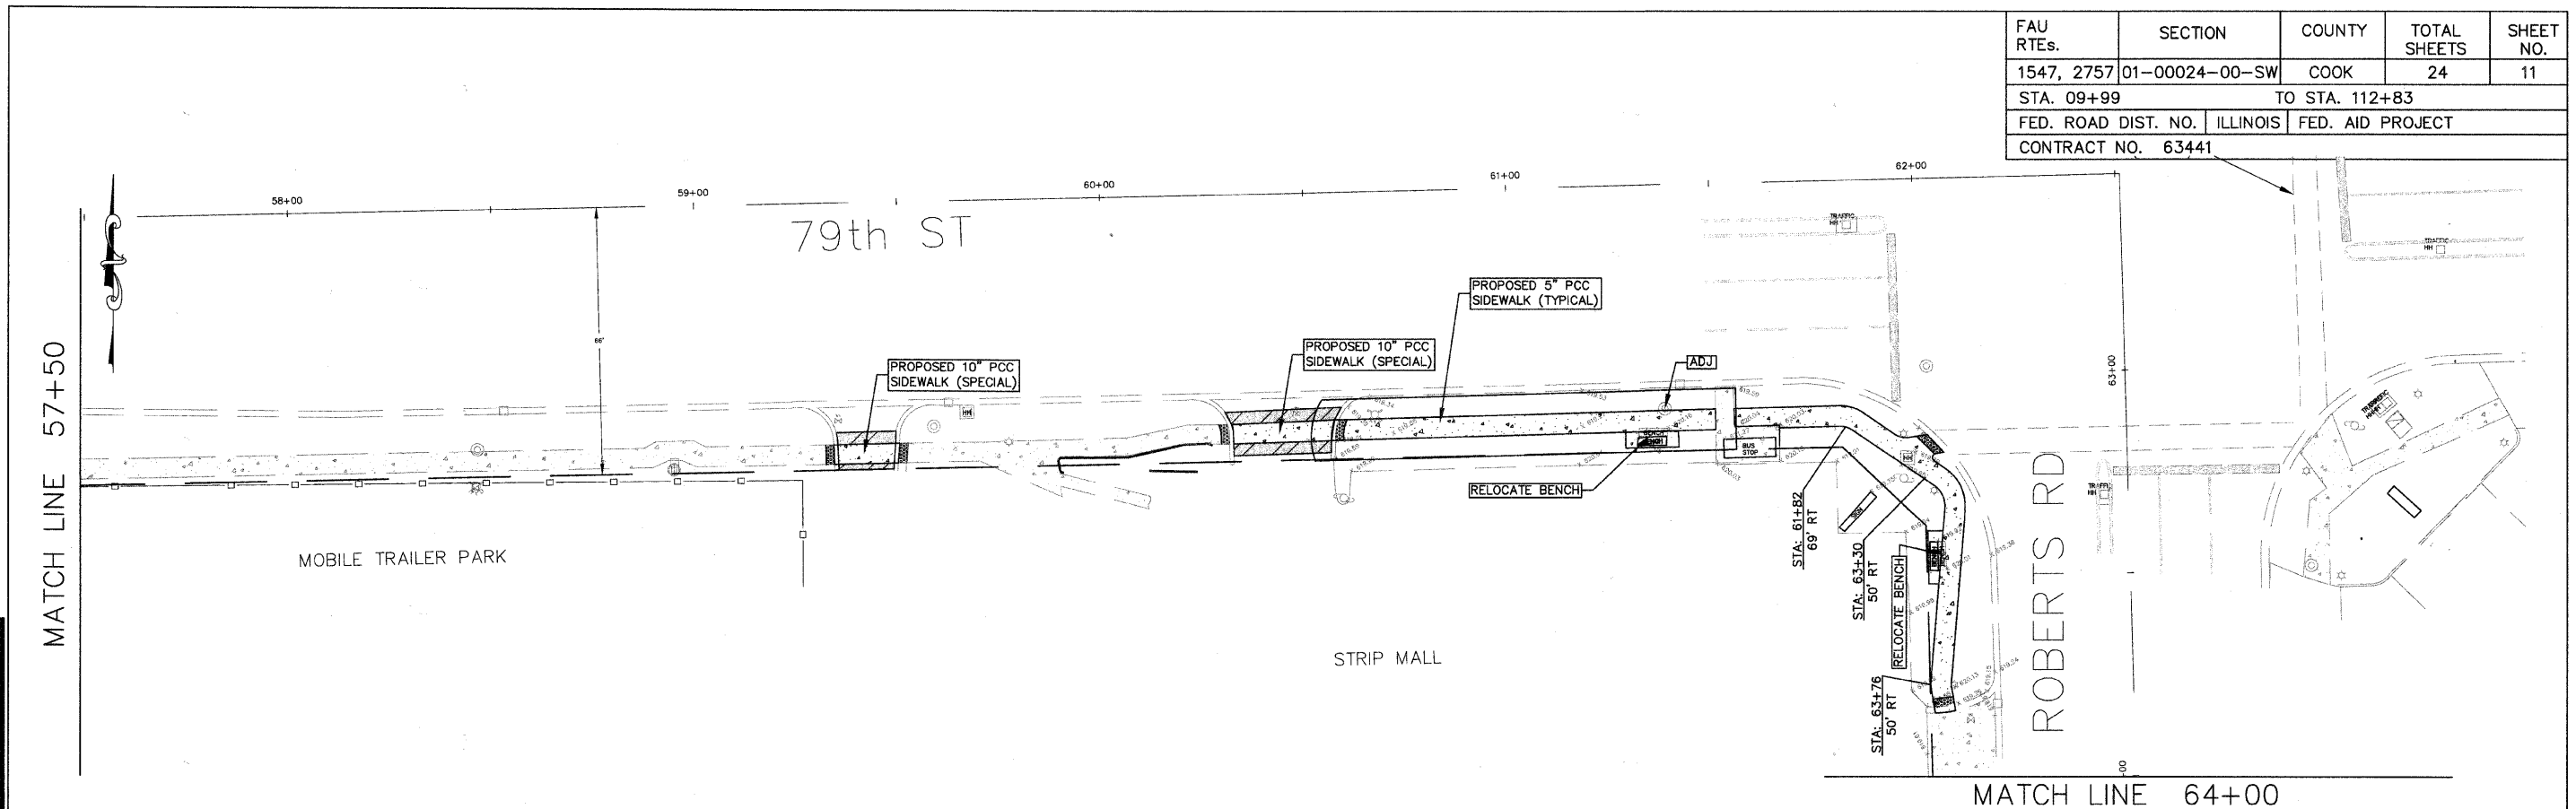

**hbe** **Hoeffler-Butler Engineering, Inc.**  
 Consulting Civil Engineers - Land Surveyors  
 PROFESSIONAL DESIGN FIRM LICENSE NO. 084-000019  
 8714 S. ROBERTS ROAD ROCKFORD HILLS, ILLINOIS 60457  
 (781) 595-8980 FAX (781) 595-8798

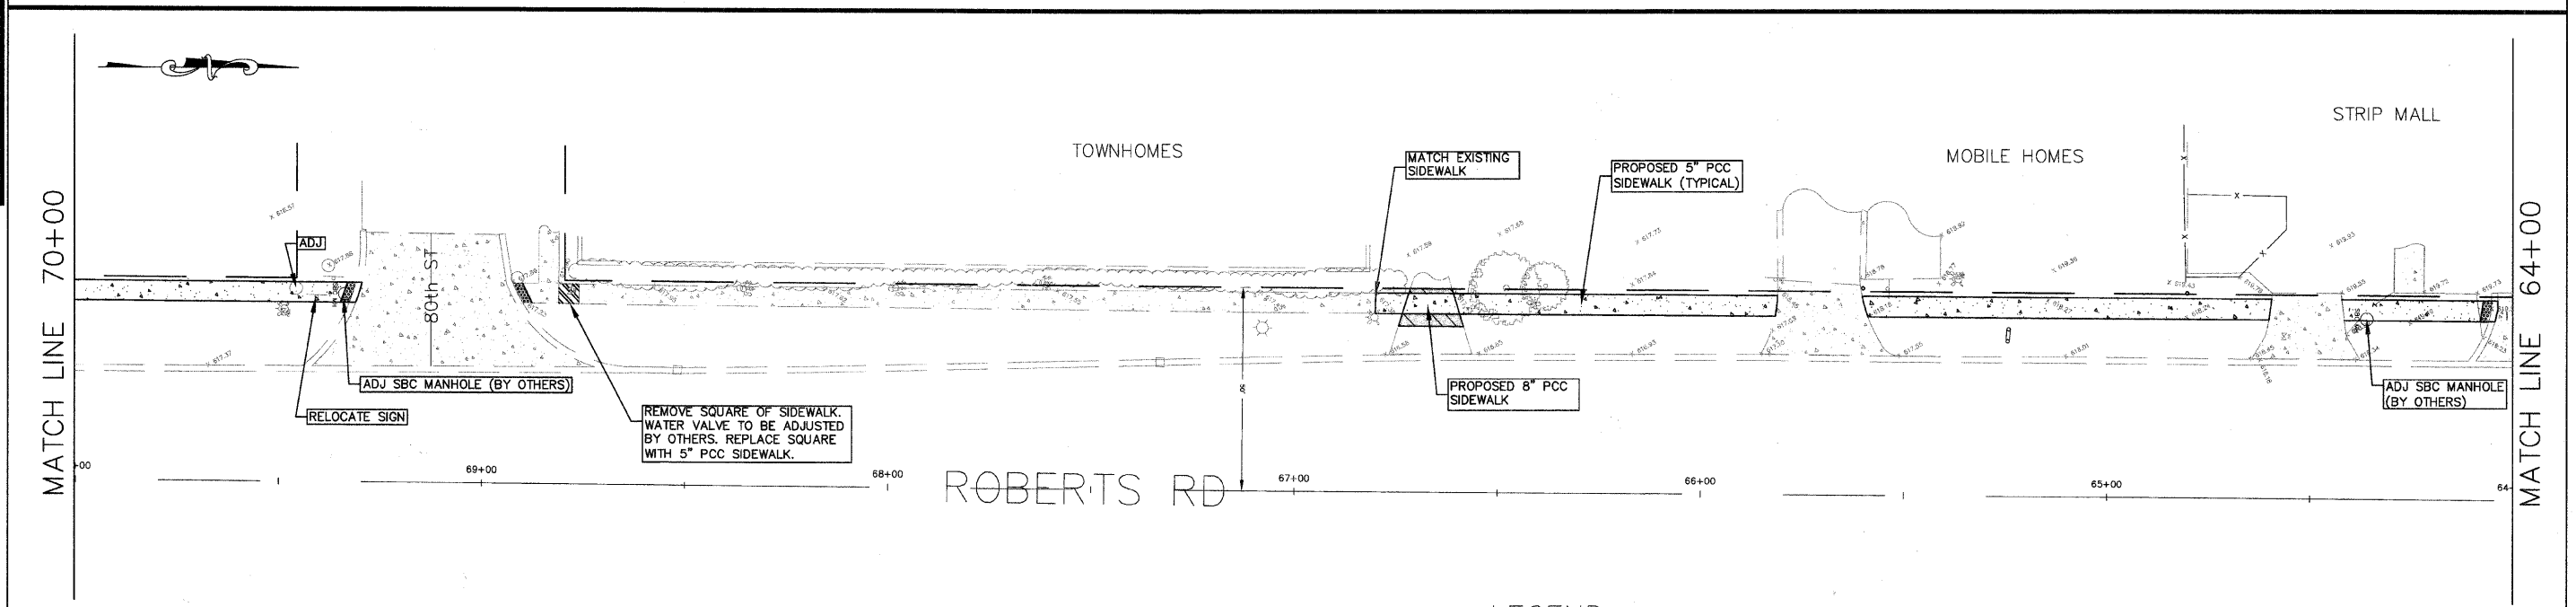

- LEGEND**
- PROPOSED HOT-MIX ASPHALT DRIVEWAY PAVEMENT
  - LIMITS OF DRIVEWAY PAVEMENT REMOVAL
  - PROPOSED PAVEMENT WIDENING
  - DETECTABLE WARNING
  - CURB AND GUTTER REMOVAL

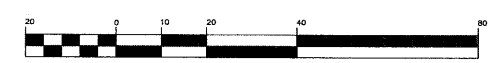

| REVISIONS |            | DATE          | ILLINOIS DEPARTMENT OF TRANSPORTATION<br>VILLAGE OF JUSTICE<br>79th STREET & ROBERTS ROAD<br>SIDEWALK CONSTRUCTION<br>CORK AVENUE TO ROBERTS ROAD<br>79th STREET TO I-294<br>PLAN SHEET |
|-----------|------------|---------------|---|
| NAME      | NO.        |               |   |
| JMH       | PER REVIEW | 02.28.10      | DRAWN BY: JMH<br>CHECKED BY: SAL  |
| ECC       | PER REVIEW | 05.11.10      |   |
|           | SHEET No.  | 03.24.11      |   |
| SCALE:    |            | HORIZ: 1"=20' |   |
| DATE:     |            | 12/03/09      |   |