
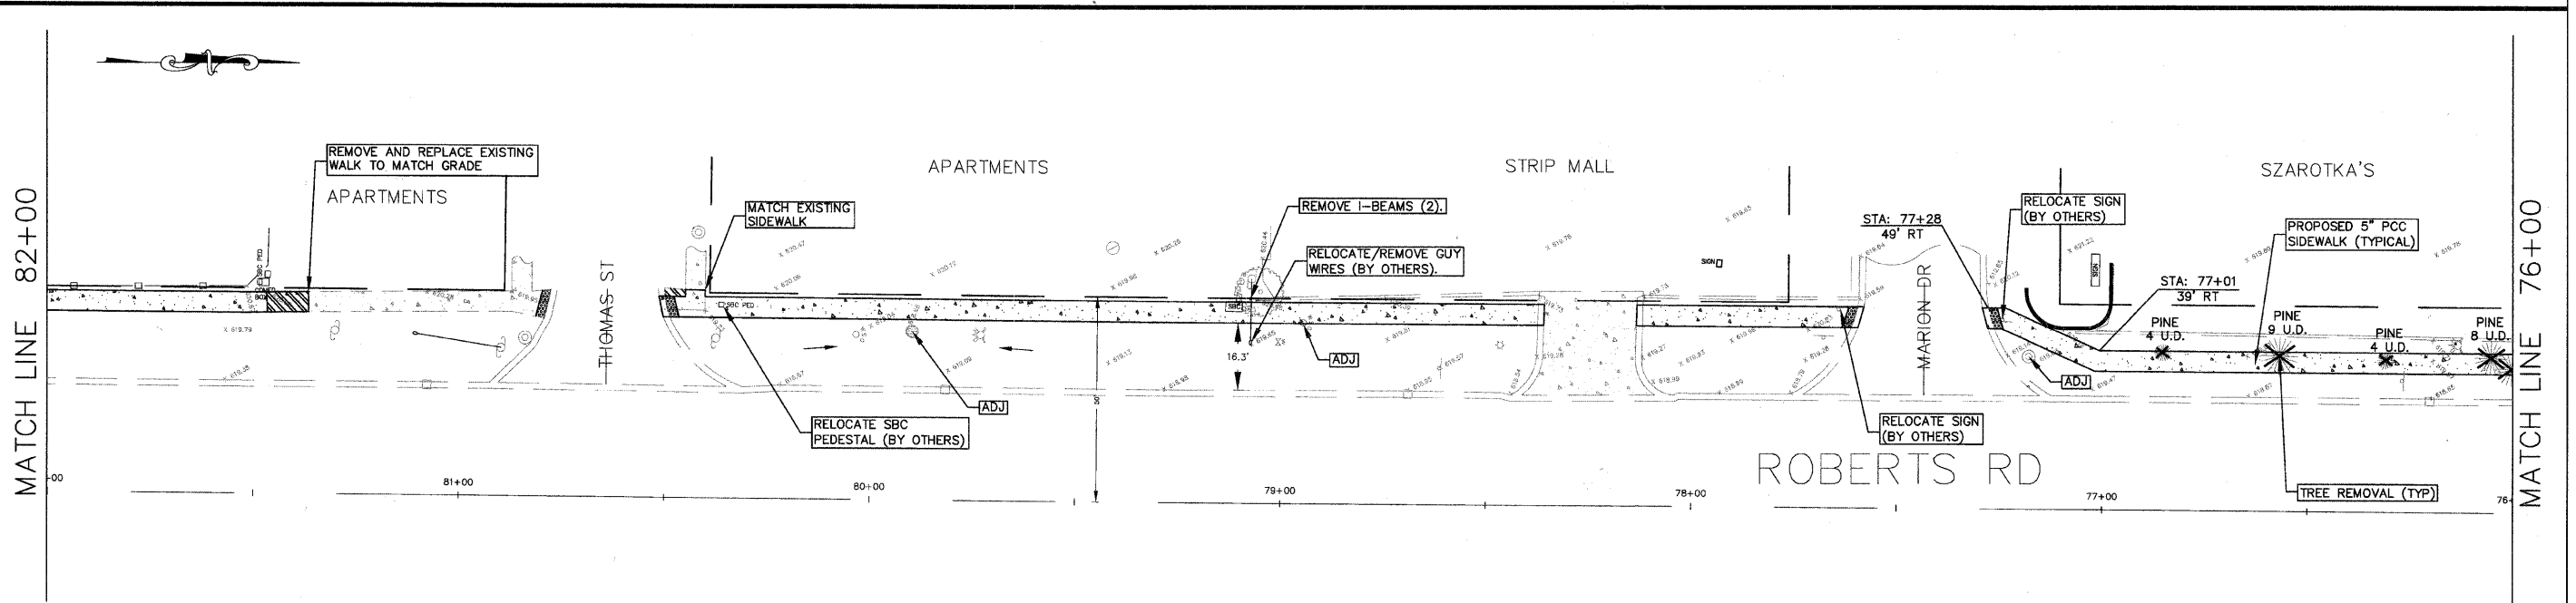


FAU RTES.	SECTION	COUNTY	TOTAL SHEETS	SHEET NO.
1547, 2757	01-00024-00-SW	COOK	24	12
STA. 09+99		TO STA. 112+83		
FED. ROAD DIST. NO.	ILLINOIS	FED. AID PROJECT		
CONTRACT NO. 63441				

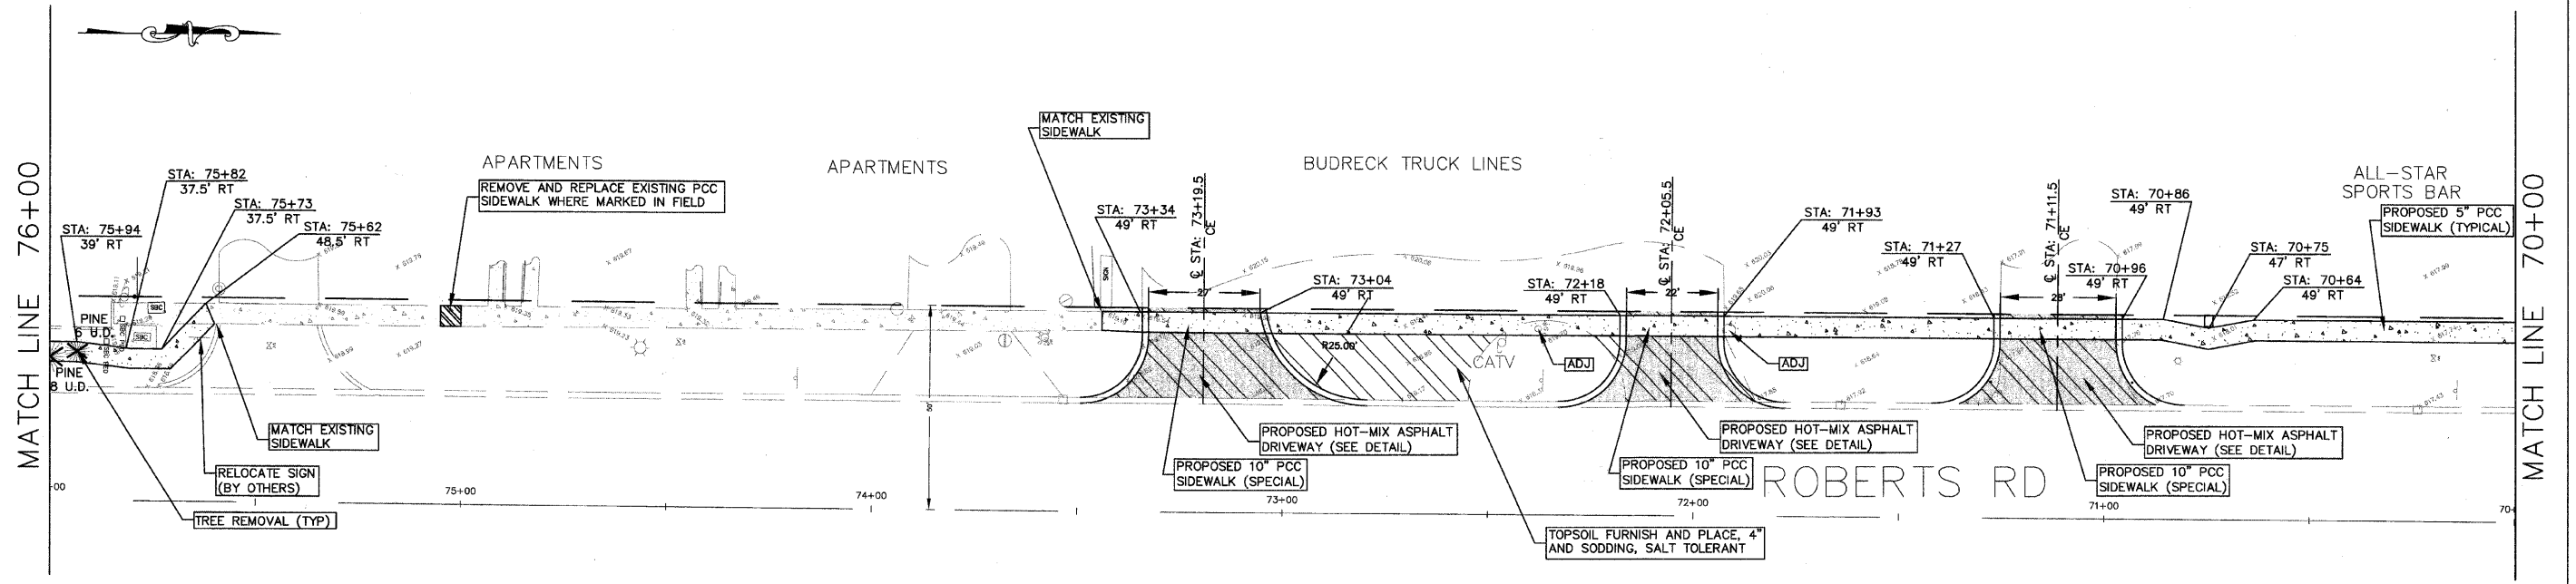

hbe **Hoeffler-Butler Engineering, Inc.**
 Consulting Civil Engineers • Land Surveyors
 PROFESSIONAL DESIGN FIRM LICENSE NO. 084-00889
 8774 S. ROBERTS ROAD HICKORY HILLS, ILLINOIS 60467
 (708) 599-9988 FAX (708) 599-8799

LEGEND

	PROPOSED HOT-MIX ASPHALT DRIVEWAY PAVEMENT
	LIMITS OF DRIVEWAY PAVEMENT REMOVAL
	PROPOSED PAVEMENT WIDENING
	DETECTABLE WARNING
	CURB AND GUTTER REMOVAL



REVISIONS	
NAME	DATE
JMH PFR REVIEW	02.28.10
PCC PFR REVIEW	05.11.10
JMH PFR REVIEW	12.01.10
JMH PFR REVIEW	02.15.11
SHEET No's	03.24.11

ILLINOIS DEPARTMENT OF TRANSPORTATION
 VILLAGE OF JUSTICE
 79th STREET & ROBERTS ROAD
 SIDEWALK CONSTRUCTION
 79th STREET TO I-294
 PLAN SHEET

SCALE: 1"=20'
 HORIZ: 1"=20'
 DATE: 12/03/09
 DRAWN BY: JMH
 CHECKED BY: SAL