



FAU RTEs.	SECTION	COUNTY	TOTAL SHEETS	SHEET NO.
1547, 2757	01-00024-00-SW	COOK	24	13
STA. 09+99		TO STA. 112+83		
FED. ROAD DIST. NO.	ILLINOIS	FED. AID PROJECT		
CONTRACT NO. 63441				

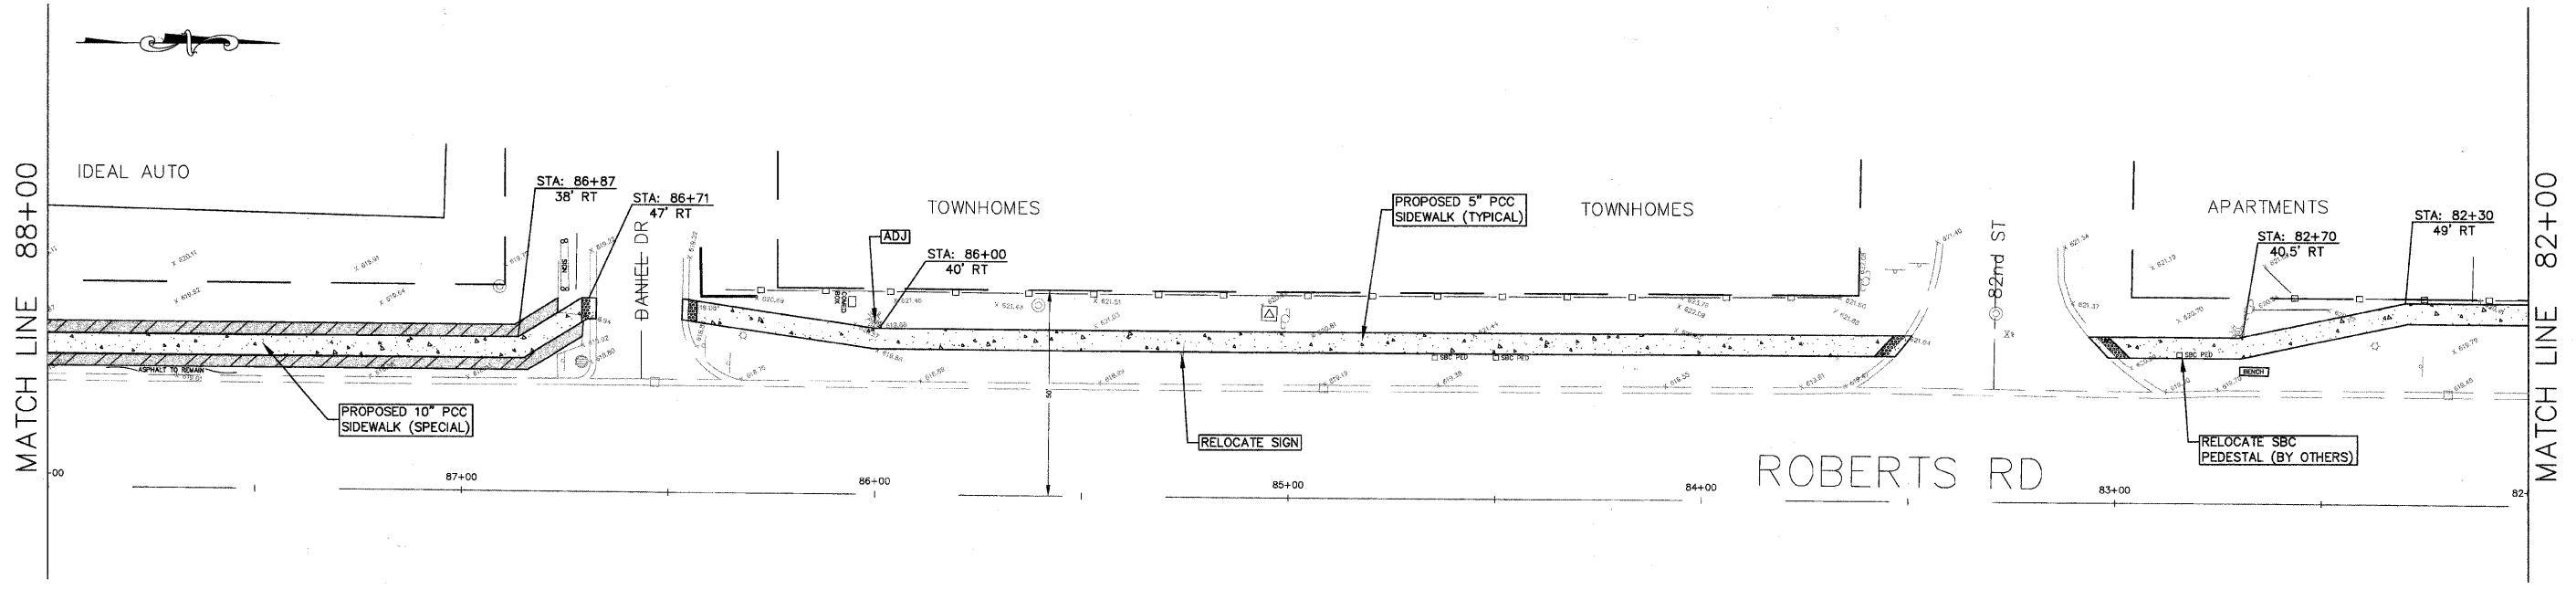


hbe Hoeffler-Butler Engineering, Inc.
 Consulting Civil Engineers - Land Surveyors
 PROFESSIONAL DESIGN FIRM LICENSE NO. 064-000819
 8714 S. ROBERTS ROAD HICKORY HILLS, ILLINOIS 60457
 (708) 599-8900 FAX (708) 599-8790

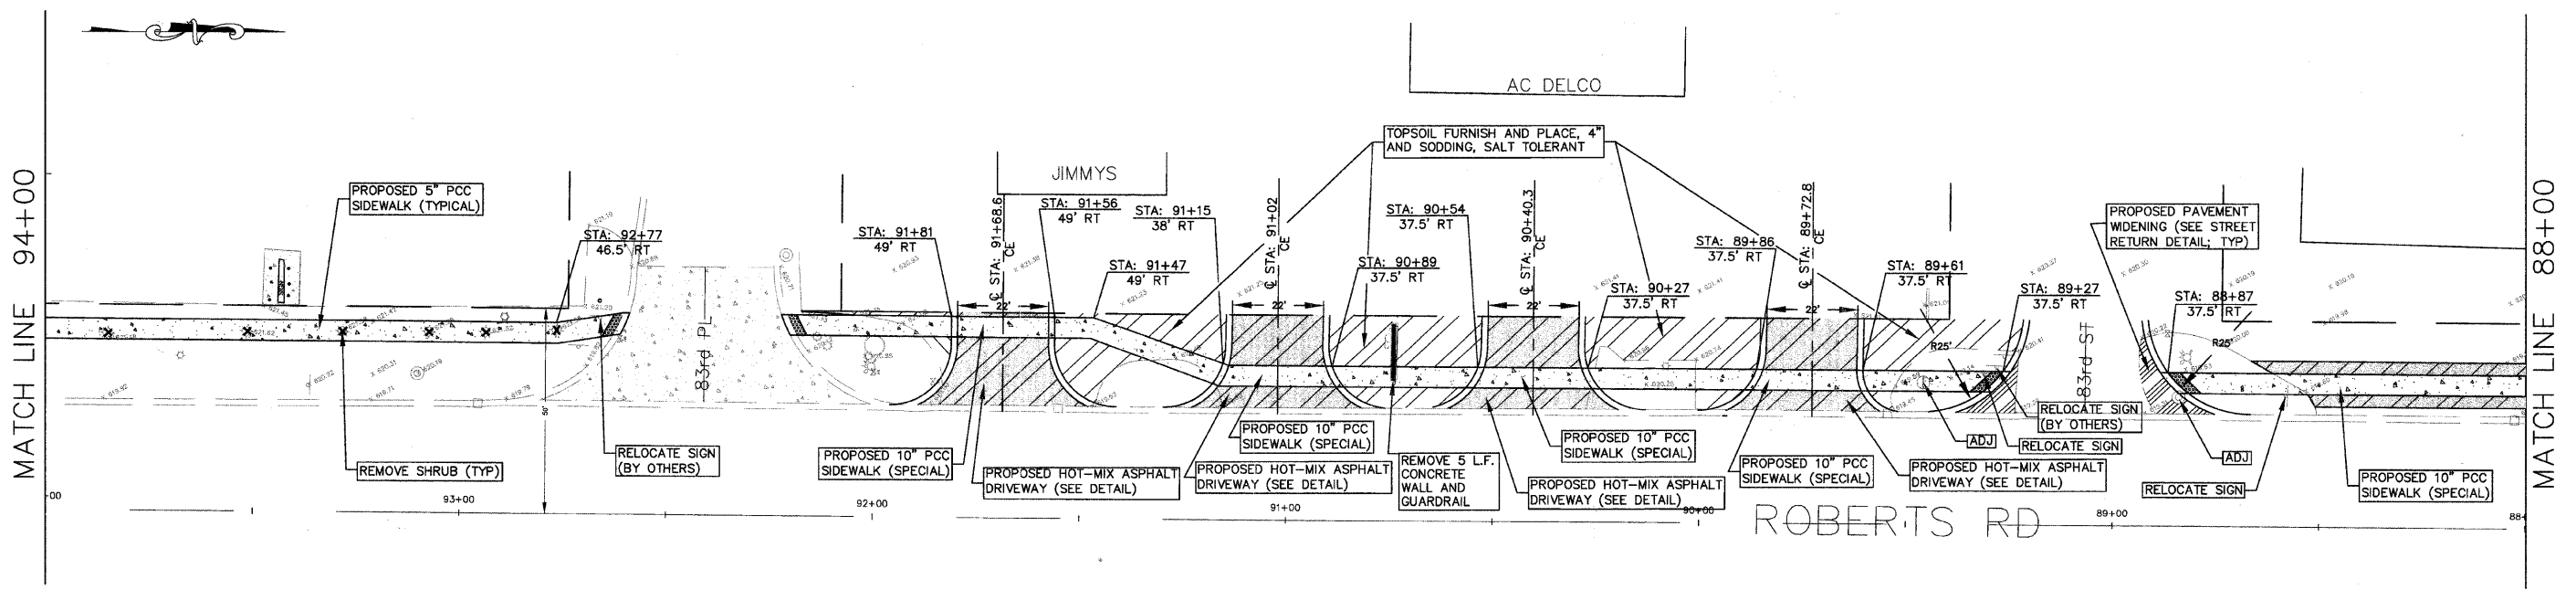

LEGEND

	PROPOSED HOT-MIX ASPHALT DRIVEWAY PAVEMENT
	LIMITS OF DRIVEWAY PAVEMENT REMOVAL
	PROPOSED PAVEMENT WIDENING
	DETECTABLE WARNING
	CURB AND GUTTER REMOVAL

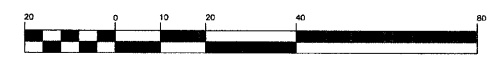

REVISIONS		ILLINOIS DEPARTMENT OF TRANSPORTATION VILLAGE OF JUSTICE 79th STREET & ROBERTS ROAD SIDEWALK CONSTRUCTION 79th STREET TO I-294 PLAN SHEET
NAME	DATE	
JMH PER REVIEW	02.28.10	
ECC PER REVIEW	05.11.10	
JMH PER REVIEW	02.15.11	
SHEET No's	03.24.11	

SCALE: 1" = 20'
 HORIZ: 12/03/09
 DATE: 12/03/09
 DRAWN BY: JMH
 CHECKED BY: SAL