



FAU RTEs.	SECTION	COUNTY	TOTAL SHEETS	SHEET NO.
1547, 2757	01-00024-00-SW	COOK	24	14
STA. 09+99		TO STA. 112+83		
FED. ROAD DIST. NO.	ILLINOIS	FED. AID PROJECT		
CONTRACT NO. 63441				

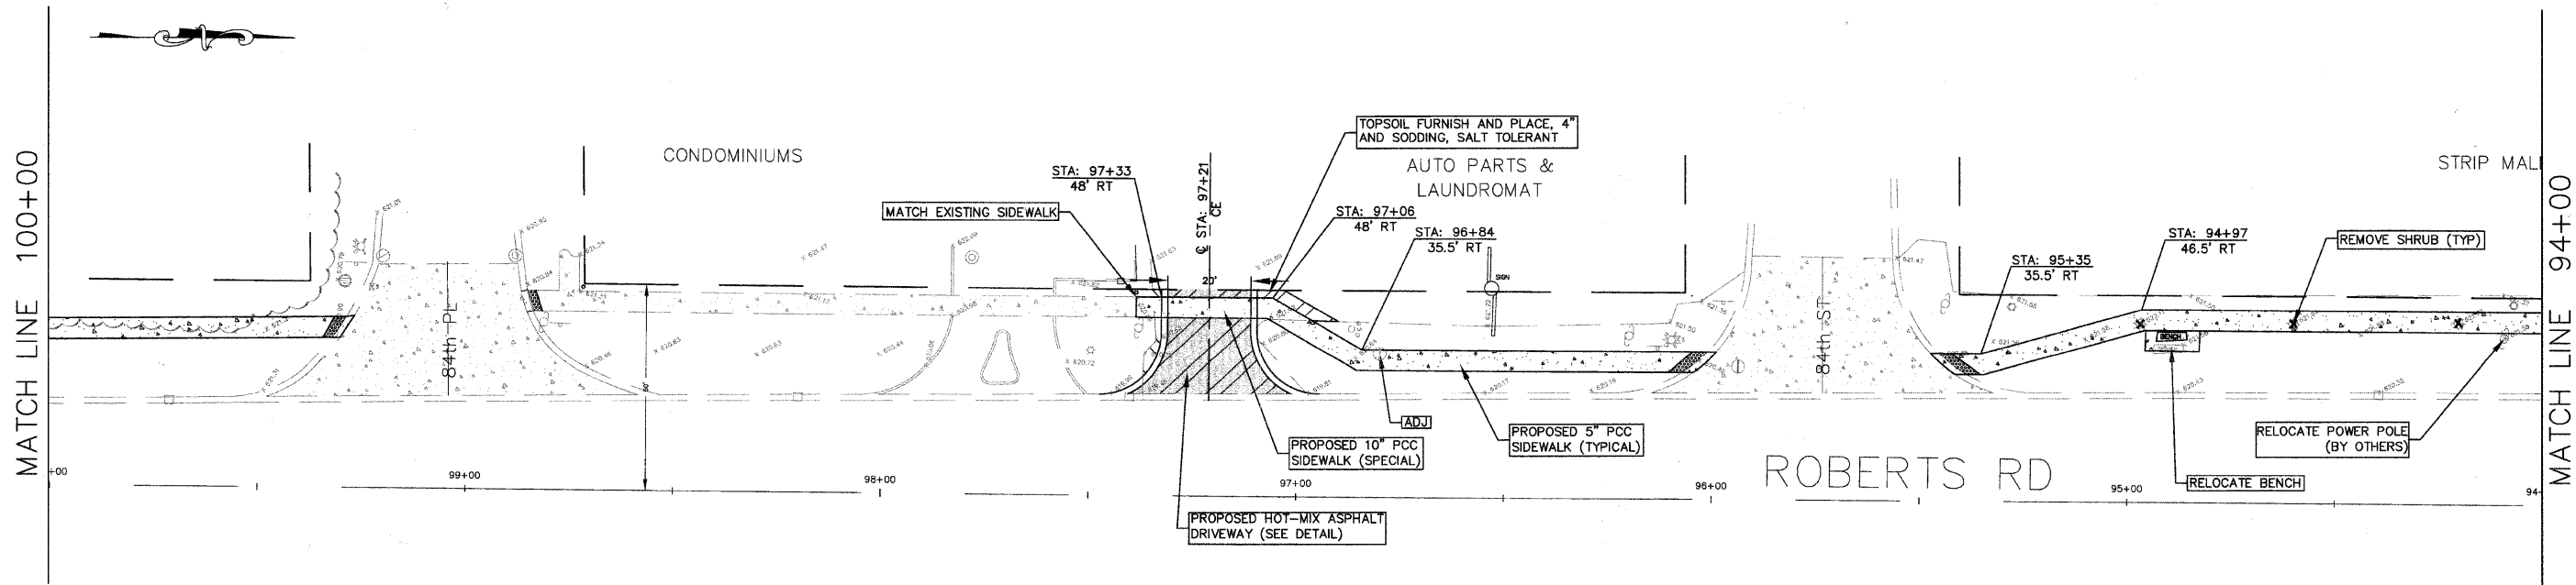

hbe Hoeffler-Butler Engineering, Inc.
 Consulting Civil Engineers - Land Surveyors
 PROFESSIONAL DESIGN FIRM LICENSE NO. RA-000819
 8714 S. ROBERTS ROAD - HICKORY HILLS, ILLINOIS 60457
 (708) 599-8980 FAX (708) 599-0790

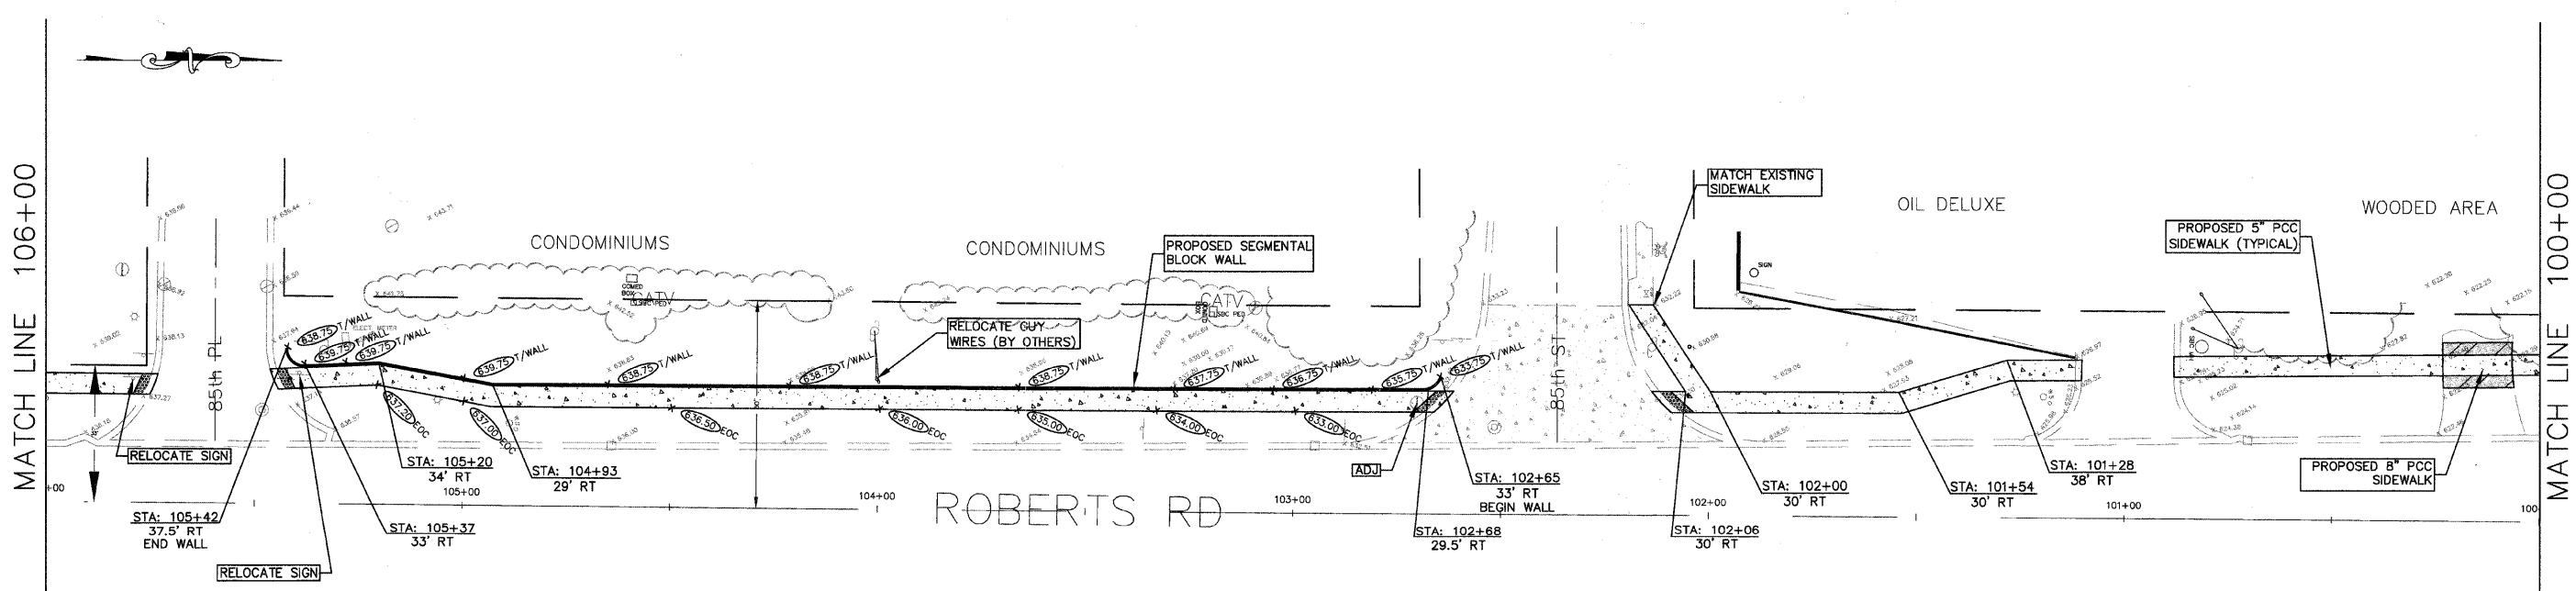

- LEGEND**
- PROPOSED HOT-MIX ASPHALT DRIVEWAY PAVEMENT
 - LIMITS OF DRIVEWAY PAVEMENT REMOVAL
 - PROPOSED PAVEMENT WIDENING
 - DETECTABLE WARNING
 - CURB AND GUTTER REMOVAL

REVISIONS			ILLINOIS DEPARTMENT OF TRANSPORTATION VILLAGE OF JUSTICE 79th STREET & ROBERTS ROAD SIDEWALK CONSTRUCTION 79th STREET TO I-294 PLAN SHEET
NAME	DATE		
JMH PER REVIEW	02.26.10		SCALE: HORIZ: 1"=20' DATE: 12/03/09 DRAWN BY: JMH CHECKED BY: SAL
ECC PER REVIEW	05.11.10		
JMH PER REVIEW	02.15.11		
SHEET No 9	03.24.11		