
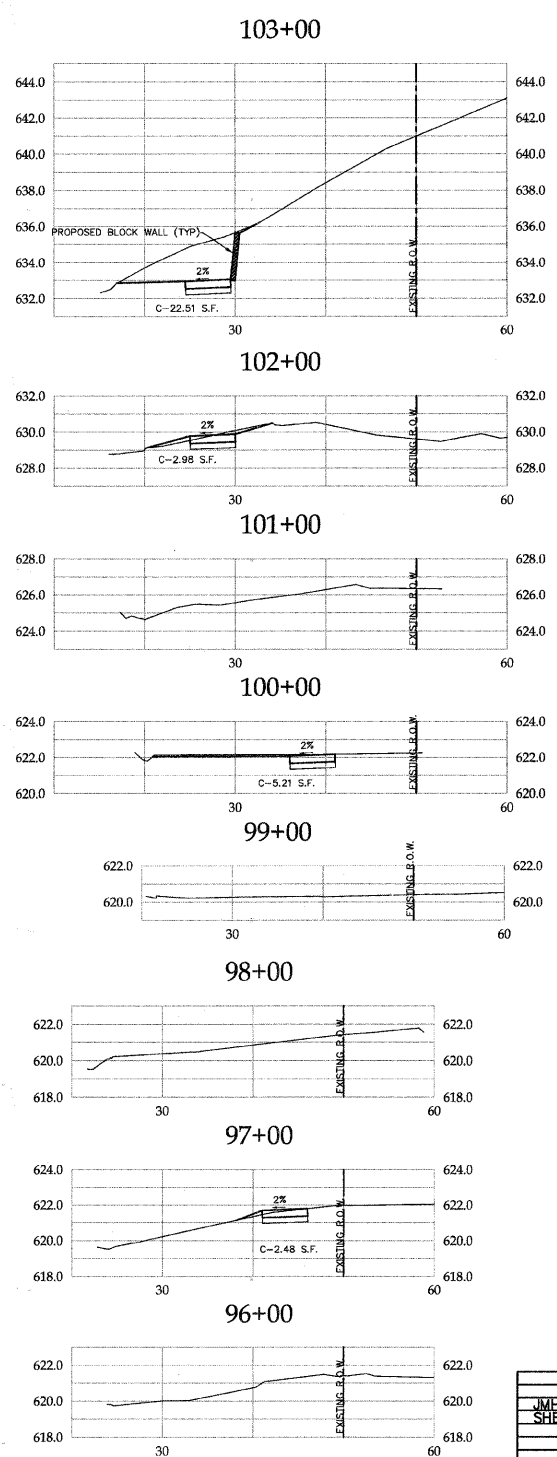
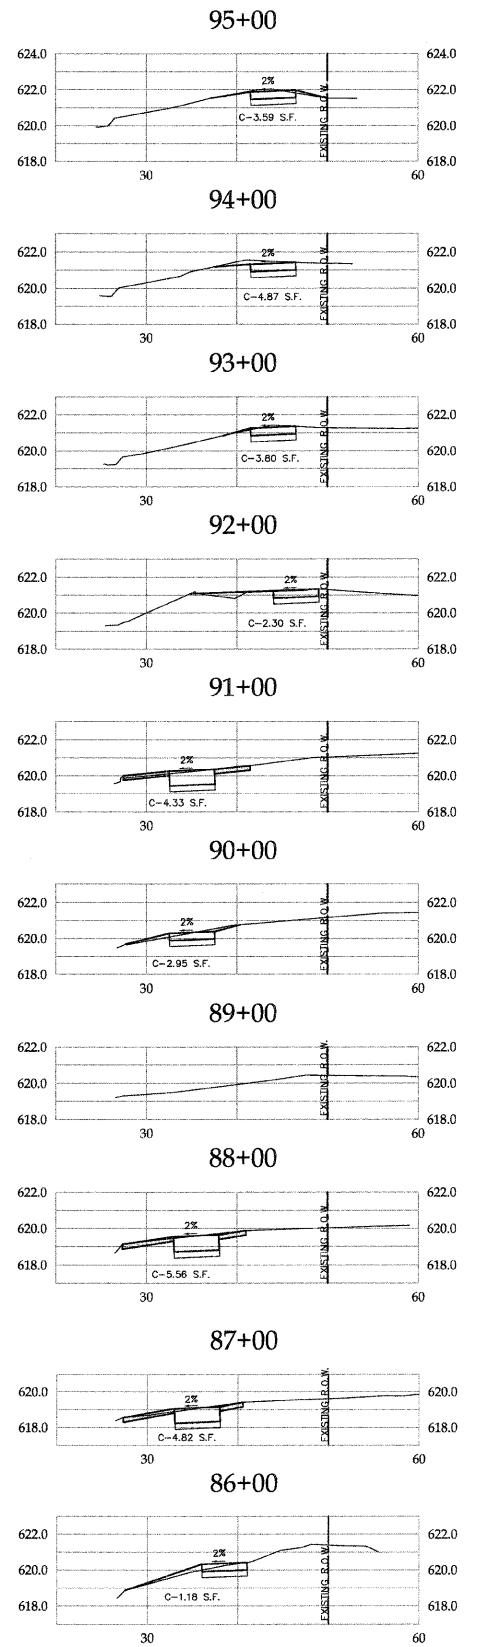
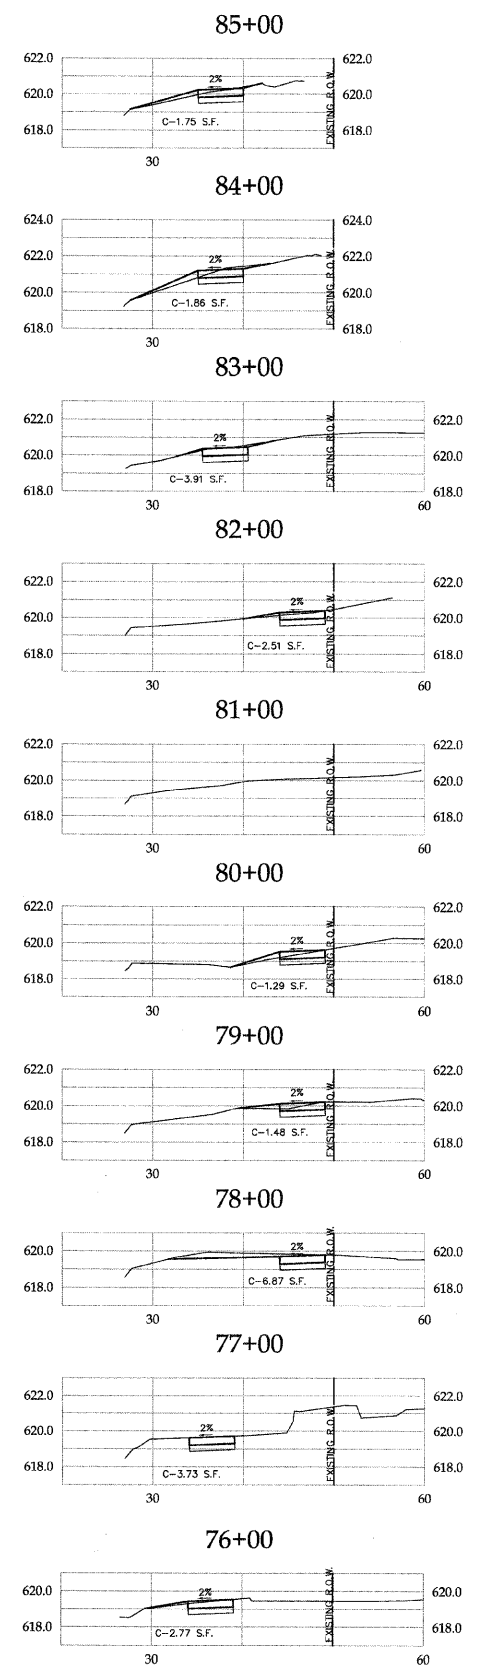


FAU RTES.	SECTION	COUNTY	TOTAL SHEETS	SHEET NO.
1547, 2757	01-00024-00-SW	COOK	24	21
STA. 09+99		TO STA. 112+83		
FED. ROAD DIST. NO.	ILLINOIS	FED. AID PROJECT		
CONTRACT NO. 63441				

hbe **Hoeffler-Butler Engineering, Inc.**
 Consulting Civil Engineers - Land Surveyors
 PROFESSIONAL DESIGN FIRM LICENSE NO. 194-00019
 8714 S. ROBERTS ROAD HICKORY HILLS, ILLINOIS 60457
 (708) 595-8988 FAX (708) 595-8798

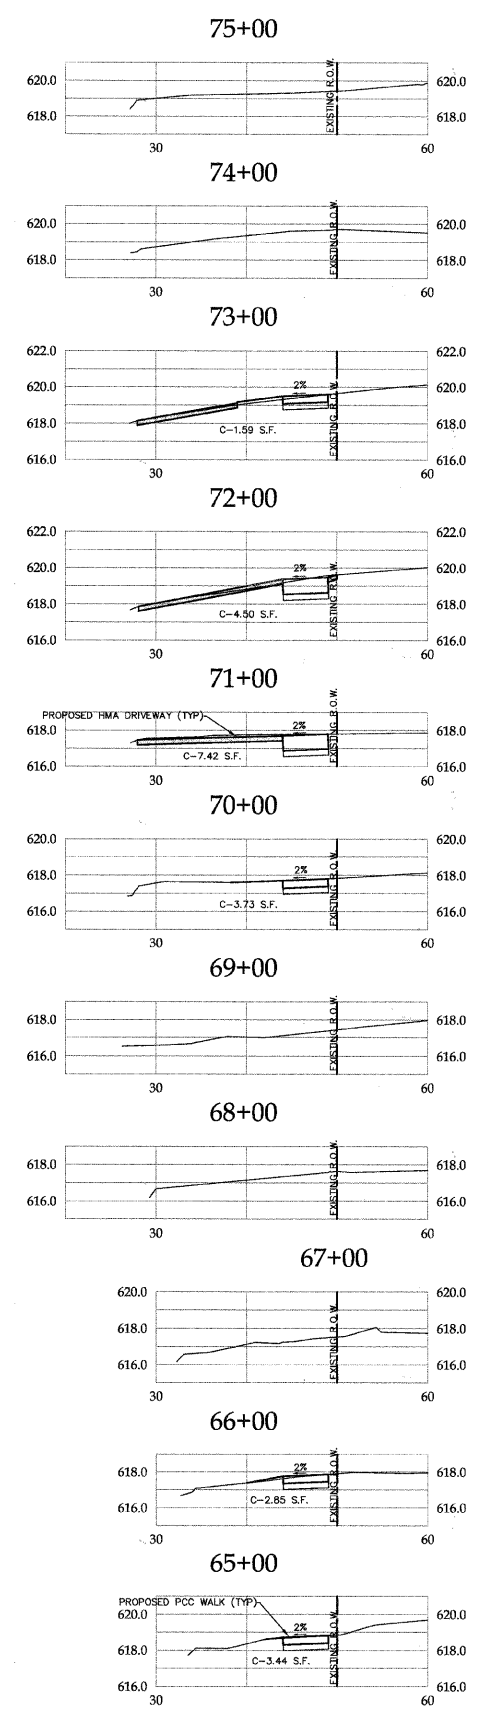

REVISIONS		DATE	ILLINOIS DEPARTMENT OF TRANSPORTATION
NAME	DATE		
JMH PER REVIEW	12.01.10		VILLAGE OF JUSTICE
SHEET No's	03.24.11		79th STREET & ROBERTS ROAD
			SIDEWALK CONSTRUCTION
			79th STREET TO I-294
			CROSS-SECTIONS
SCALE: HORIZ. 1"=10'		VERT. 1"=5'	DRAWN BY: JMH
DATE: 12/03/09			CHECKED BY: SAL