



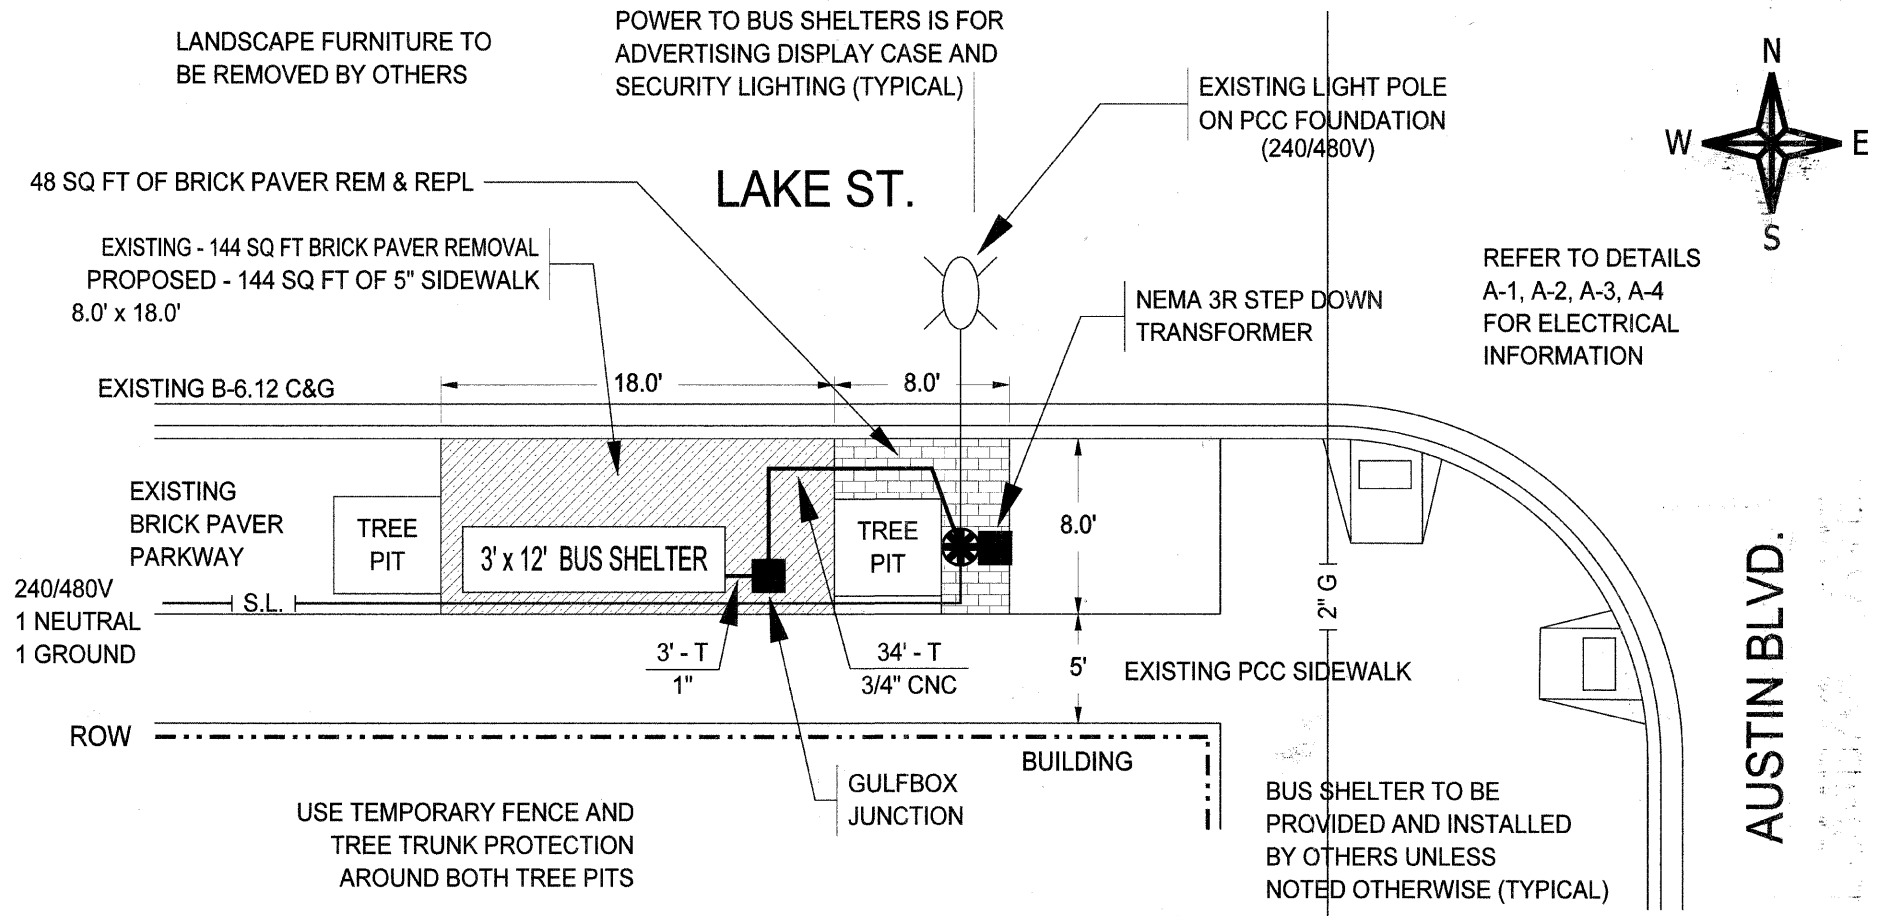

THIS IMAGE IS NOT TO SCALE

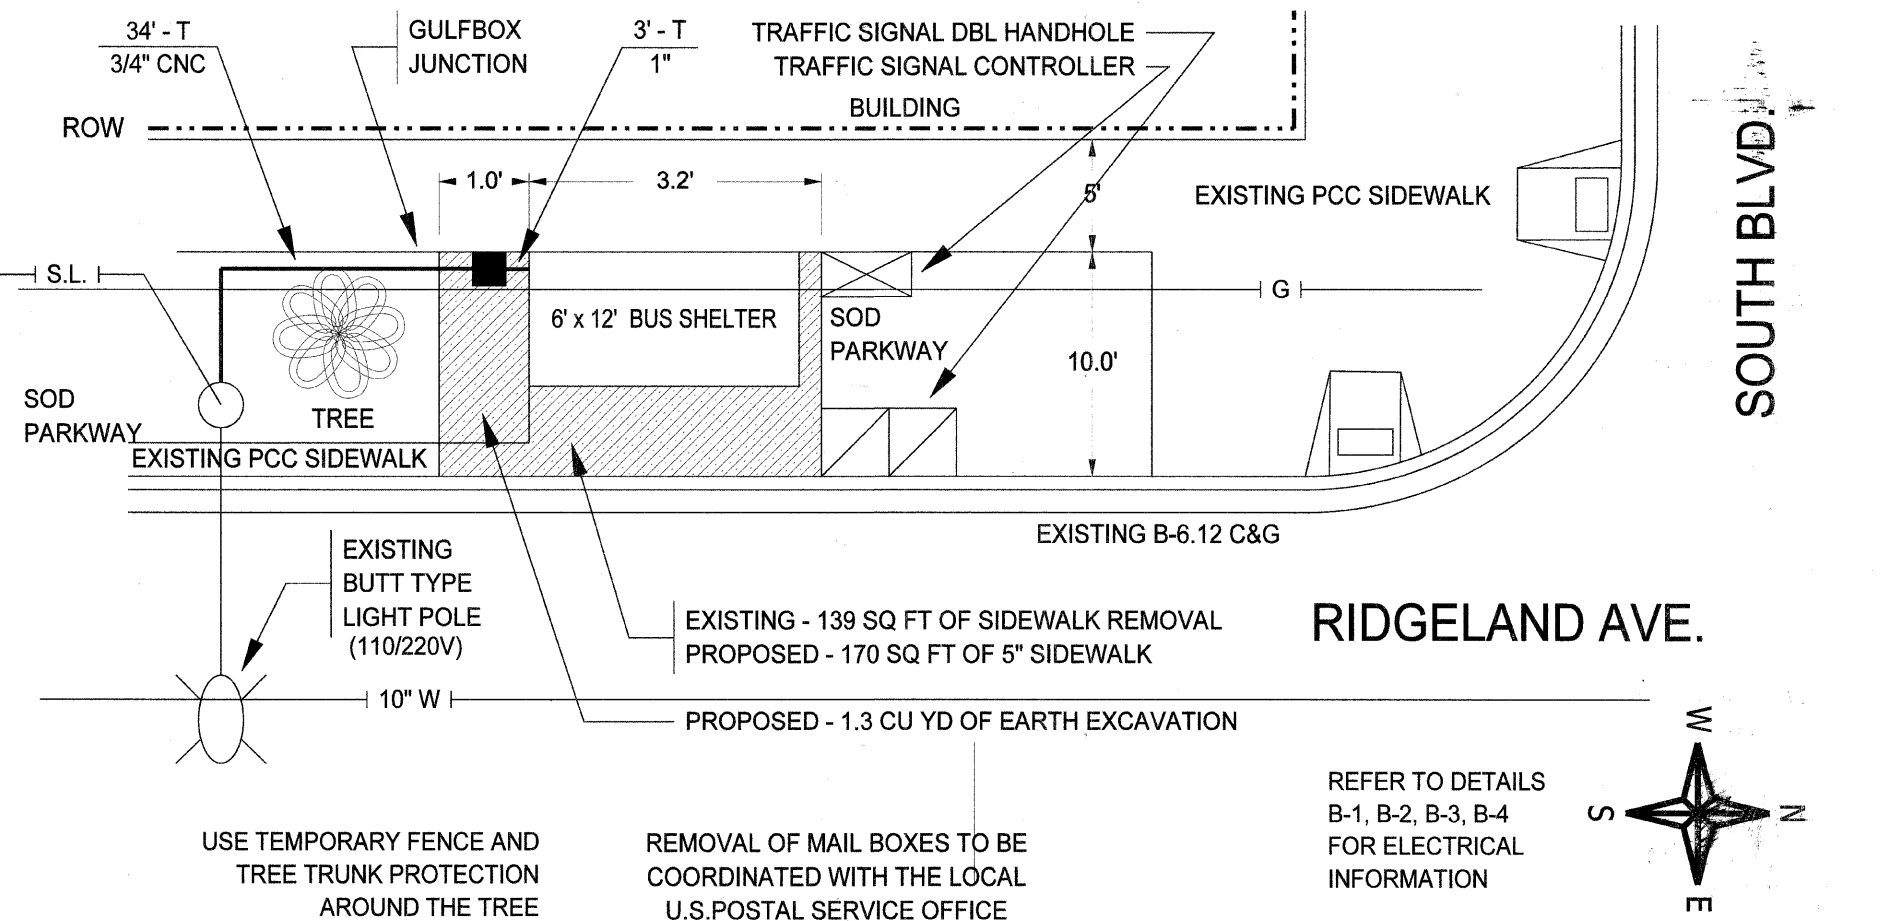

THIS IMAGE IS NOT TO SCALE



FILENAME =	USER NAME = KOPERNIAK	DESIGNED BY: KOPERNIAK	REVISED: 03/30/2011
PLAN_SHEET_1B_REV.DC		DRAWN BY: KOPERNIAK	REVISED: 04/11/2011
	PLOT SCALE = 1" = 4'	CHECKED BY: BUDRICK	REVISED:
	PLOT DATE = FEB 25, 2011	DATE: MAR 2, 2011	REVISED:



VILLAGE OF OAK PARK

PROPOSED

- 1. - LAKE ST. AND AUSTIN BLVD.
- 2. - RIDGELAND AVE. AND SOUTH BLVD.

SCALE:	SHEET NO. OF SHEETS	STA.	TO STA.
--------	---------------------	------	---------

FAP RTE	SECTION	COUNTY	TOTAL SHEETS	SHEET NO.
348	10-00251-00-MS	COOK	16	4
CONTRACT NO. 63538				
ILLINOIS FED. AID PROJECT				