

THIS IMAGE IS NOT TO SCALE

USE TEMPORARY FENCE AND TREE TRUNK PROTECTION AROUND THE TWO TREES



BUS SHELTER TO BE PROVIDED AND INSTALLED BY OTHERS UNLESS NOTED OTHERWISE (TYPICAL)

POWER TO BUS SHELTER IS FOR ADVERTISING DISPLAY CASE AND SECURITY LIGHTING (TYPICAL)

LANDSCAPE FURNITURE TO BE REMOVED BY OTHERS

← CUYLER AVE.

EXISTING - 488 SQ FT OF SIDEWALK REMOVAL
 EXISTING - 4.6 CU YD OF EARTH EXCAVATION
 PROPOSED - 638 SQ FT OF 5" SIDEWALK

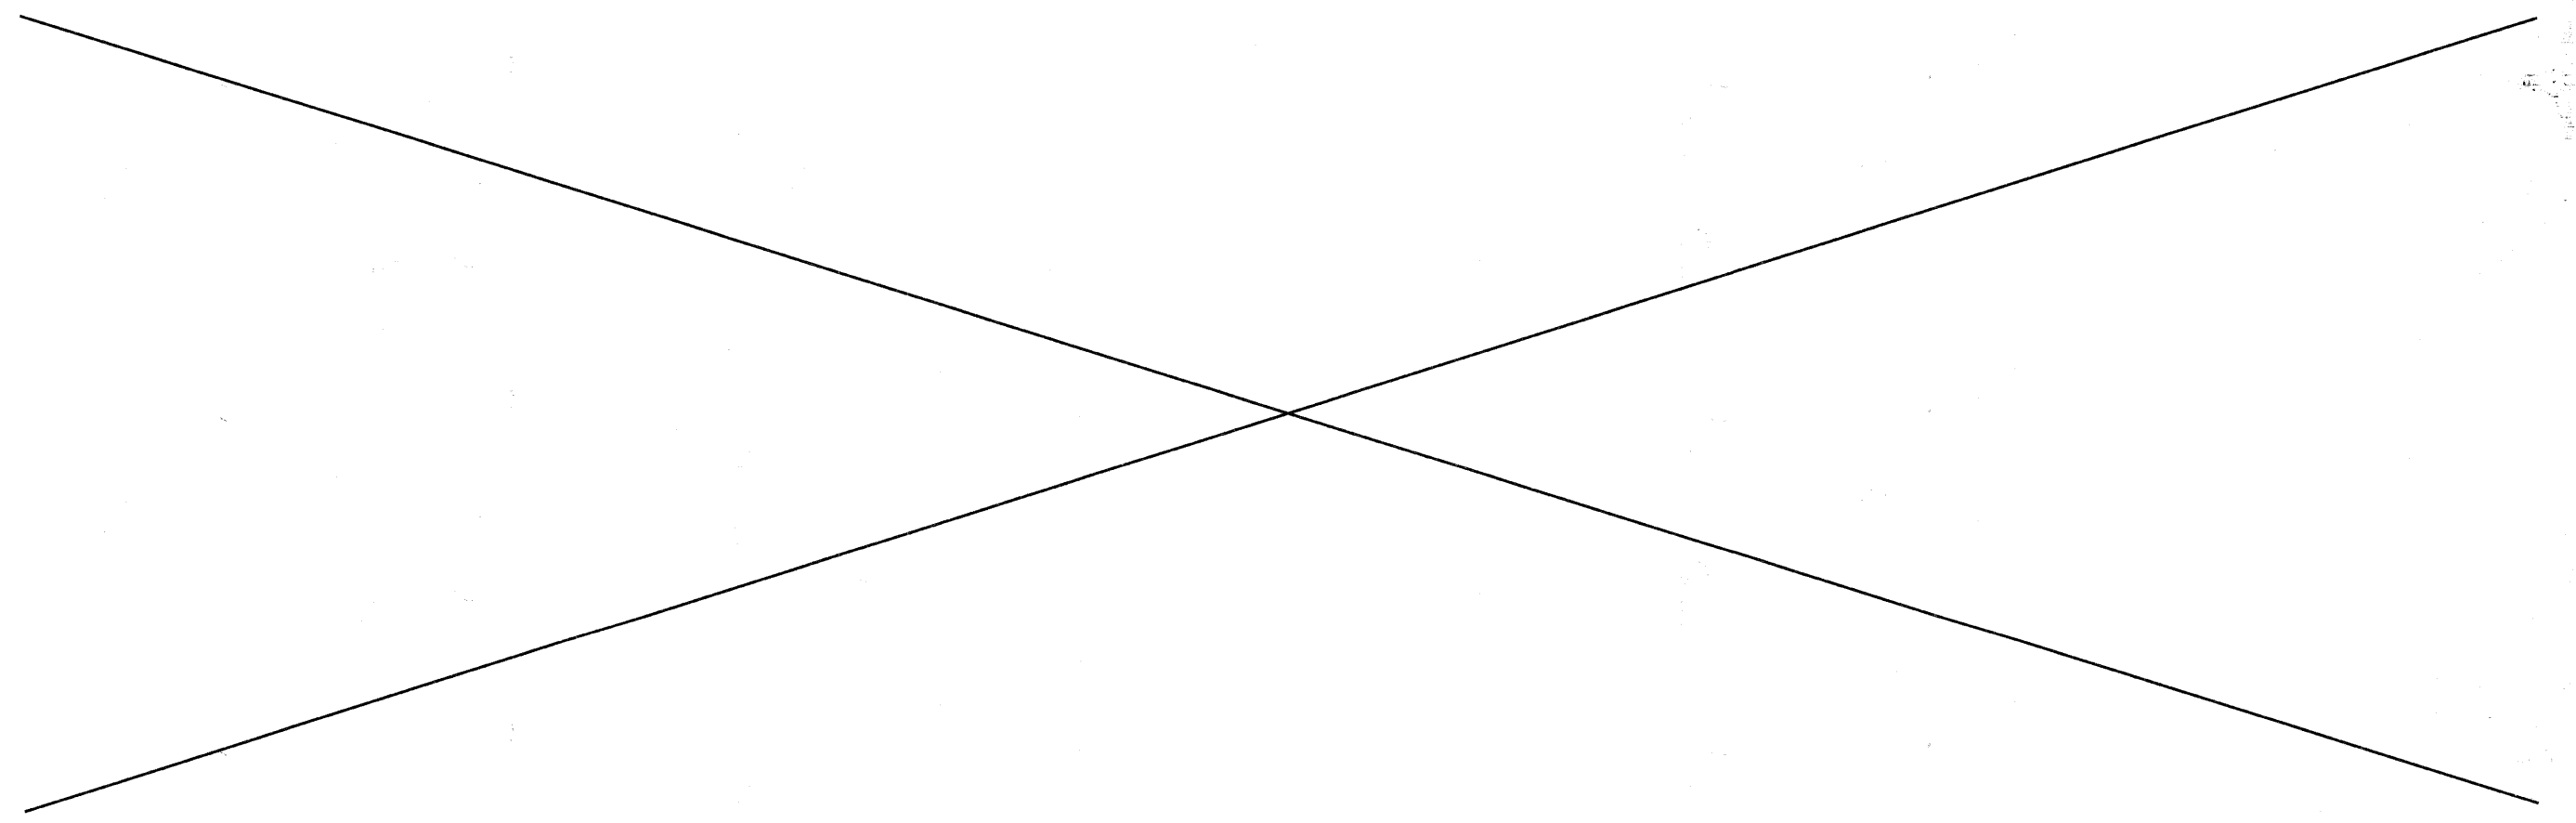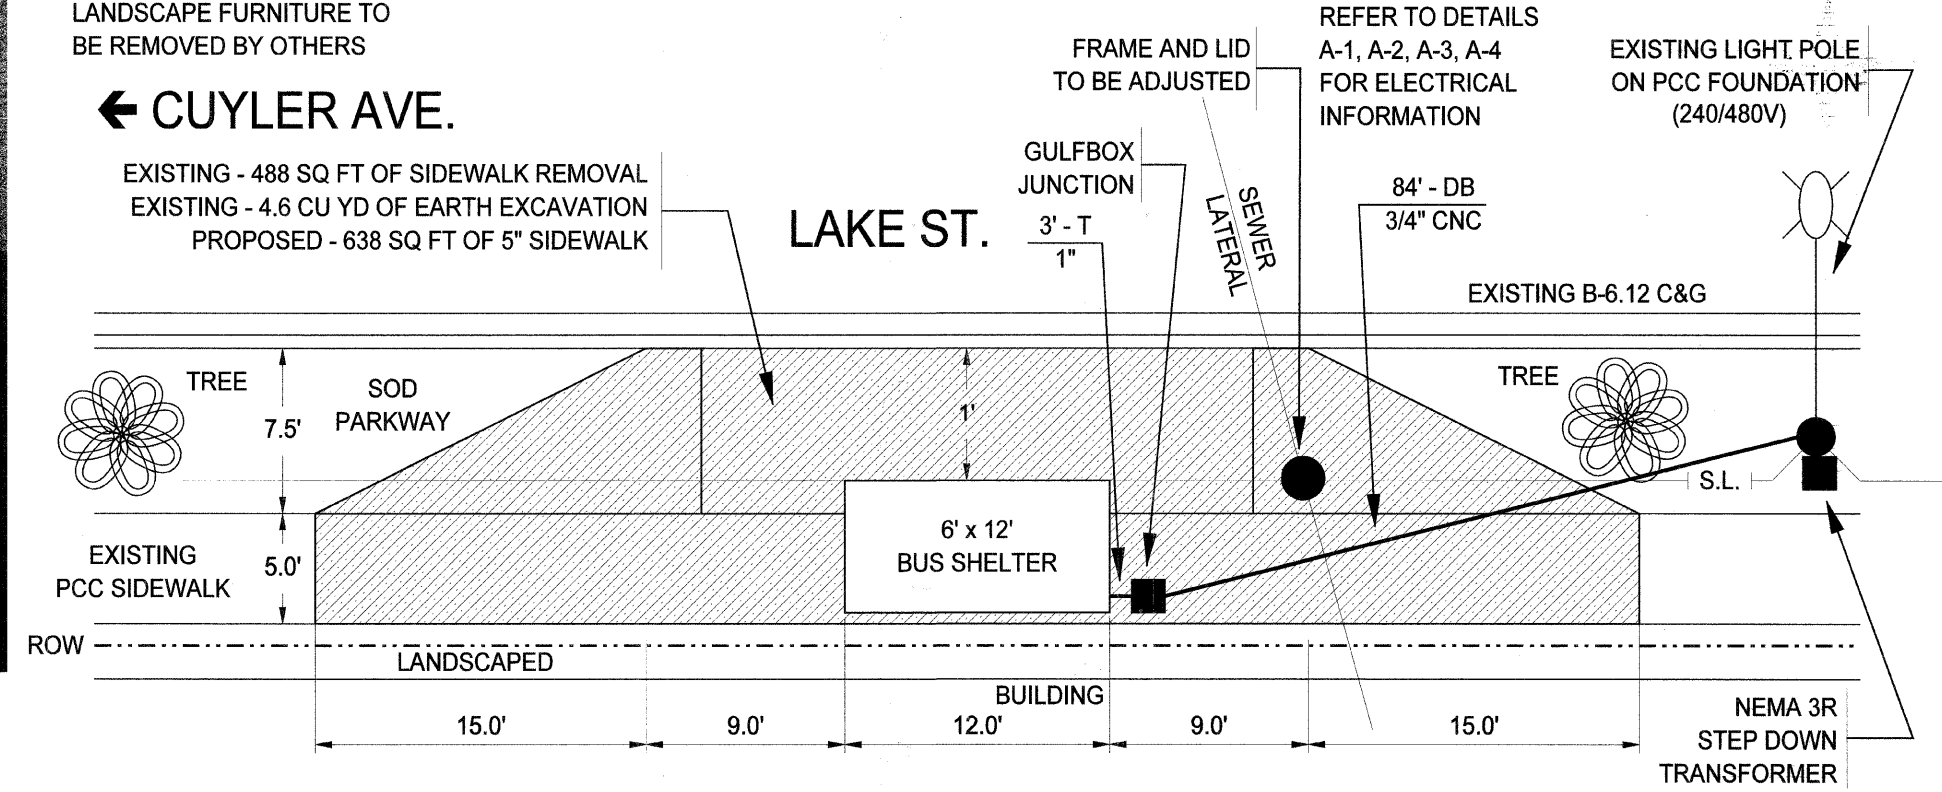

FILENAME = plan_sheet_4b_rev.dwg	USER NAME = KOPERNIAK	DESIGNED BY: KOPERNIAK	REVISED: 03/30/2011		VILLAGE OF OAK PARK PROPOSED 7. Eastbound Lake Street, east of Cuyler Avenue	PAP RITE	SECTION	COUNTY	TOTAL SHEETS	SHEET NO.	
PLOT SCALE = 1" = 4'	CHECKED BY: BUDRICK	DRAWN BY: KOPERNIAK	REVISED: 04/11/2011			348	10-00251-00-MS	COOK	16	7	
PLOT DATE = FEB 25, 2011	DATE: MAR 2, 2011	CHECKED BY: BUDRICK	REVISED:			CONTRACT NO. 63538		ILLINOIS FED. AID PROJECT			
						SCALE:	SHEET NO. OF SHEETS	STA.	TO STA.		