



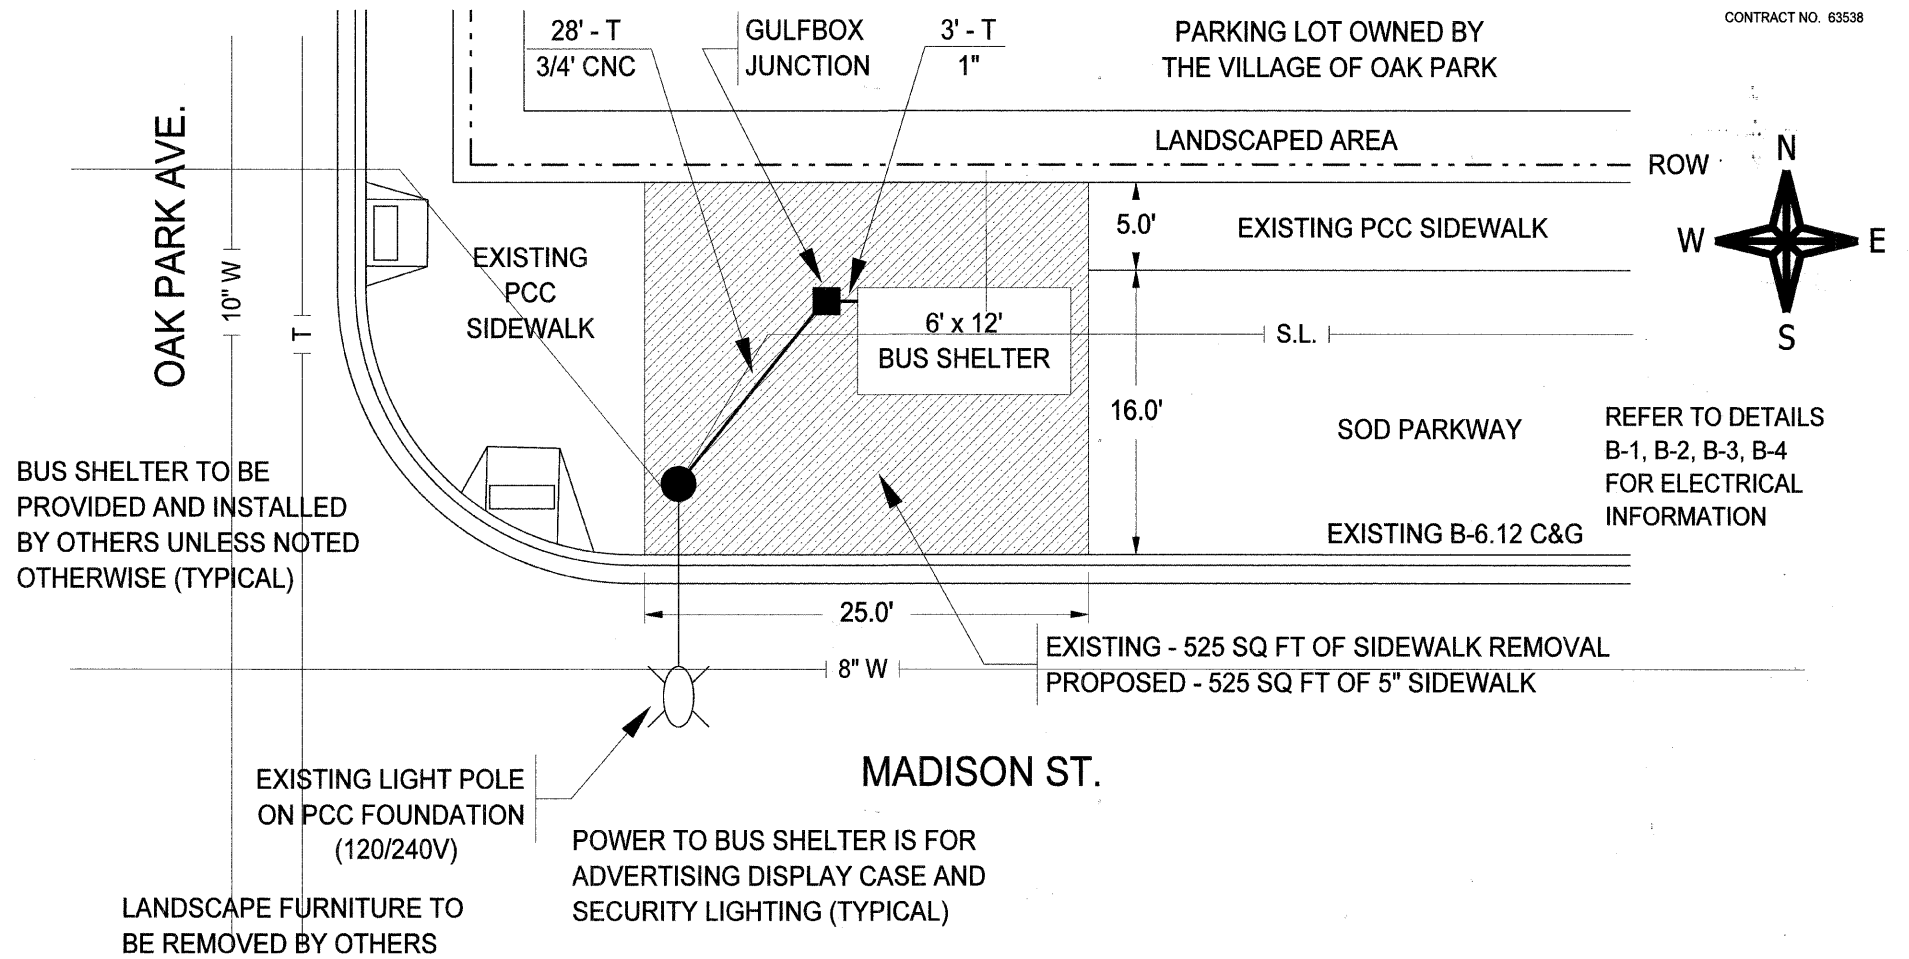

THIS IMAGE IS NOT TO SCALE

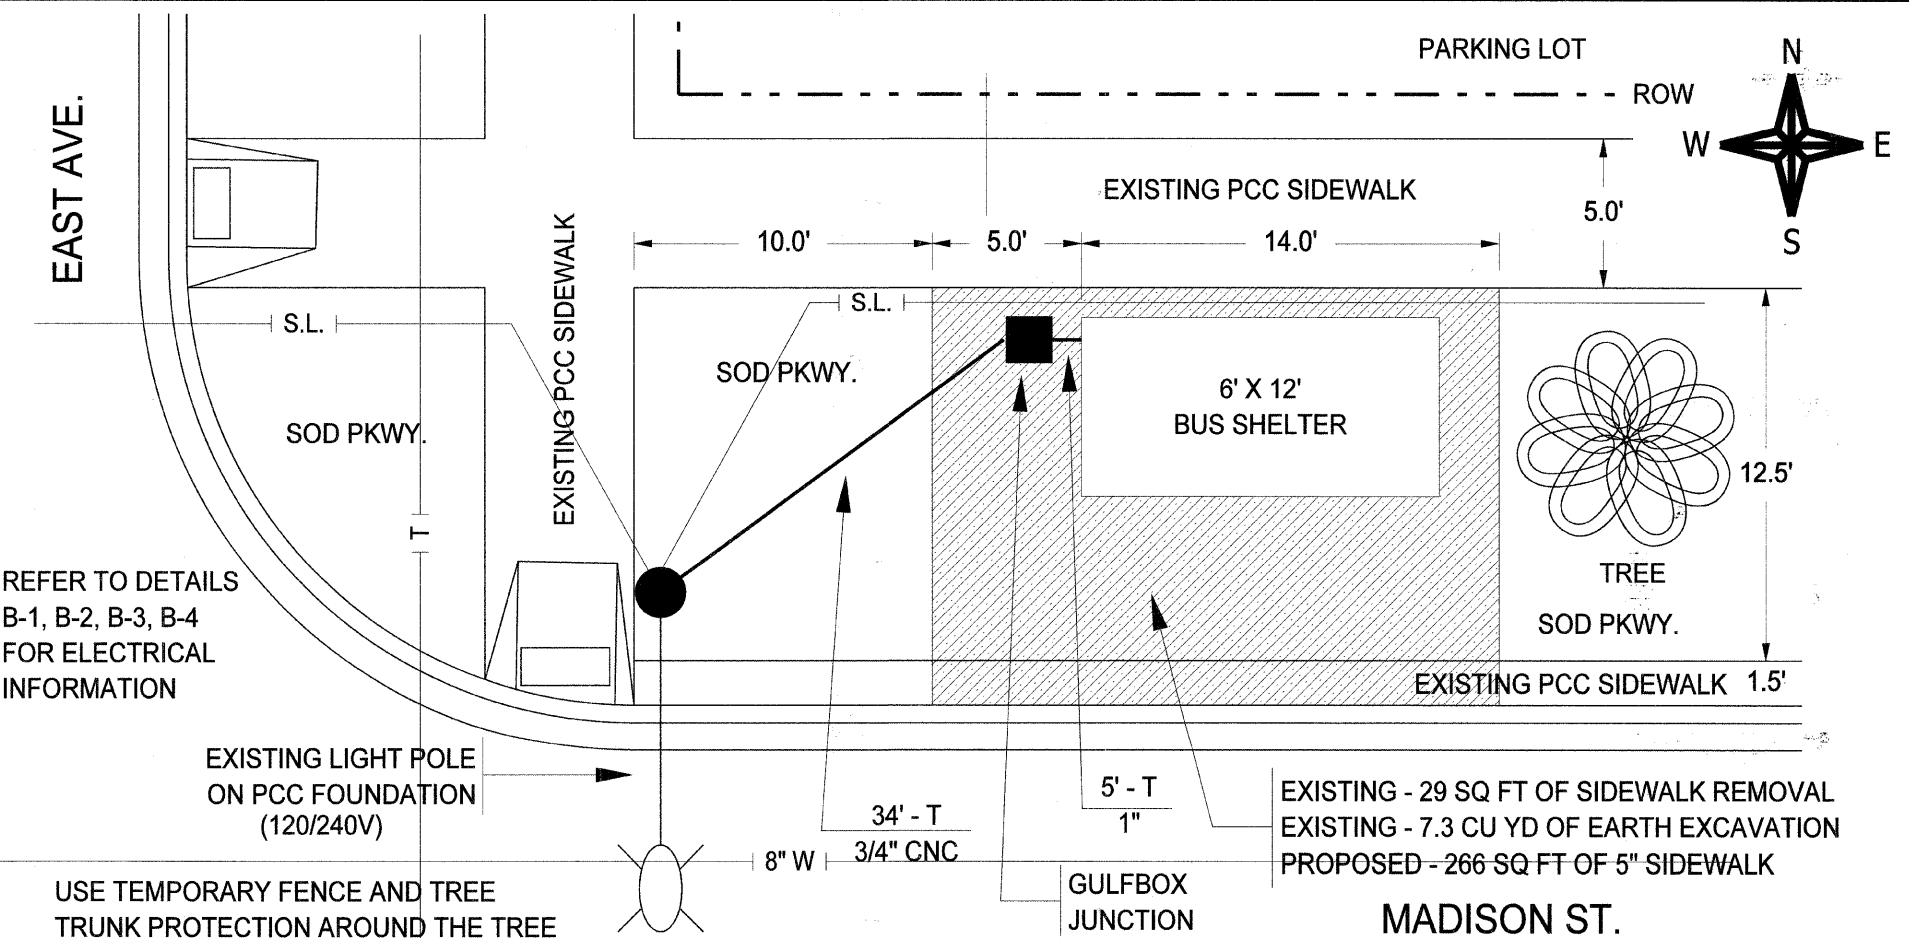

THIS IMAGE IS NOT TO SCALE



FILENAME = plan_sheet_5b_rev.doc	USER NAME = KOPERNIAK	DESIGNED BY: KOPERNIAK	REVISED: 03/30/2011
		DRAWN BY: KOPERNIAK	REVISED: 04/11/2011
	PLOT SCALE = 1" = 3'	CHECKED BY: BUDRICK	REVISED:
	PLOT DATE = FEB 28, 2011	DATE: MAR 2, 2011	REVISED:



VILLAGE OF OAK PARK

PROPOSED 8. Madison Street at Oak Park Avenue
9. Madison Street at East Avenue

SCALE:	SHEET NO. OF SHEETS	STA.	TO STA.
--------	---------------------	------	---------

FAP RTE. 348	SECTION 10-00251-00-MS	COUNTY COOK	TOTAL SHEETS 16	SHEET NO. 8
CONTRACT NO. 63538			ILLINOIS FED. AID PROJECT	