




**BRICK PAVER SIDEWALK REMOVAL**

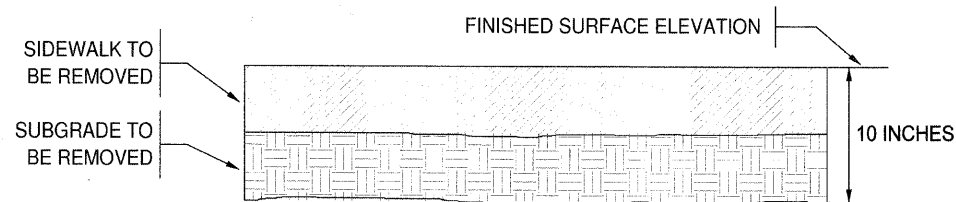


**SIDEWALK REMOVAL, SPECIAL**

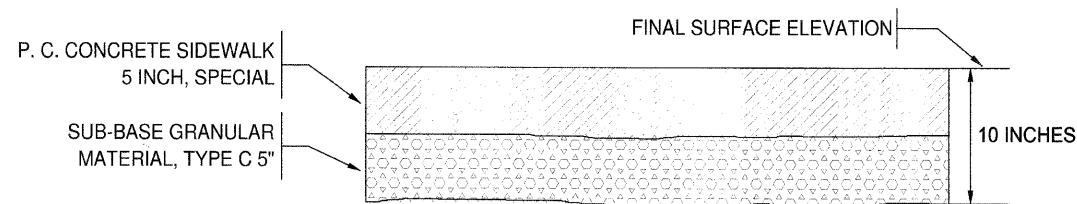

**P.C. CONCRETE SIDEWALK 5 INCH, SPECIAL**

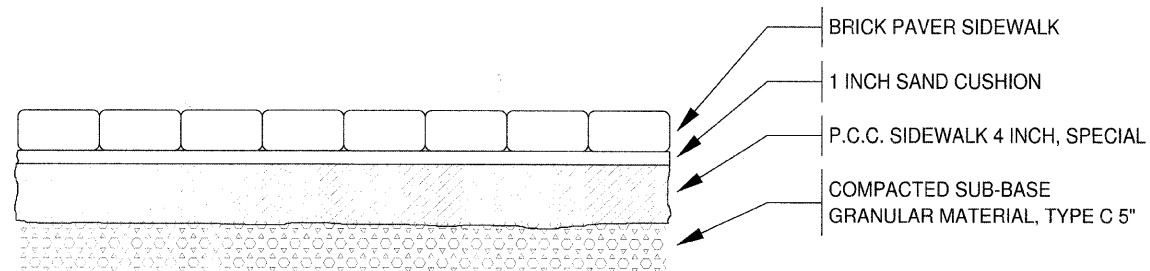


**BRICK PAVER SIDEWALK REMOVAL AND REPLACEMENT**

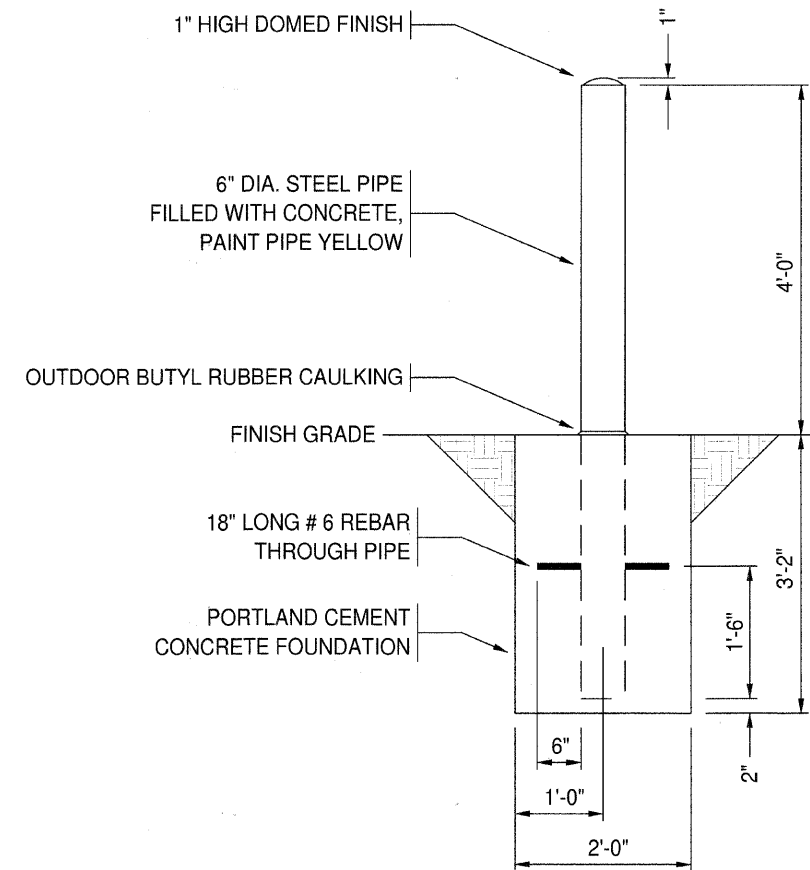

**PIPE BOLLARD DETAIL**

THE CONTRACTOR SHALL FURNISH AND INSTALL OVERCURRENT PROTECTION, INCLUDING FUSEHOLDERS AND FUSES, AS SHOWN ON THE PLAN DETAILS. THE MATERIALS AND INSTALLATION SHALL CONFORM TO SECTION 1065.01 OF THE STANDARD SPECIFICATIONS. OVERCURRENT PROTECTION, INCLUDING FUSEHOLDERS AND FUSES, SHALL BE CONSIDERED AS INCLUDED IN THE COST OF THE ELECTRIC CABLE PAY ITEM.

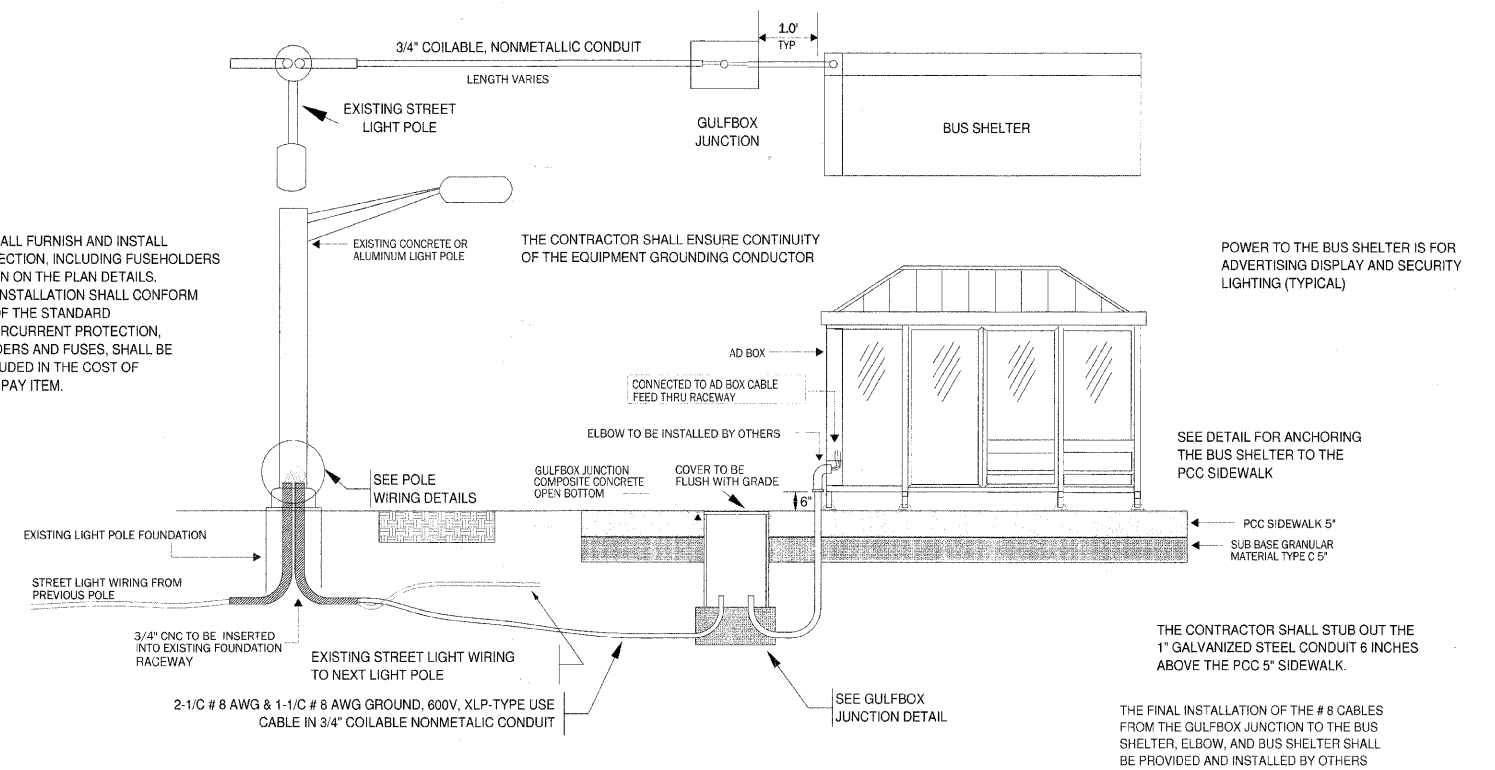

**SIDE VIEW OF PROPOSED WORK (TYPICAL) (B-3)  
N.T.S.**