


Notes:
 See Sheet 9 of 28 for superstructure details and Bill of Material.
 Bars indicated thus 39 x 6-#5 etc. indicates 39 lines of bars with 6 lengths per line.
 See Sheet 7 of 28 for parapet reinforcement.

Minimum Bar Lap
 #5 Bar = 2'-7"

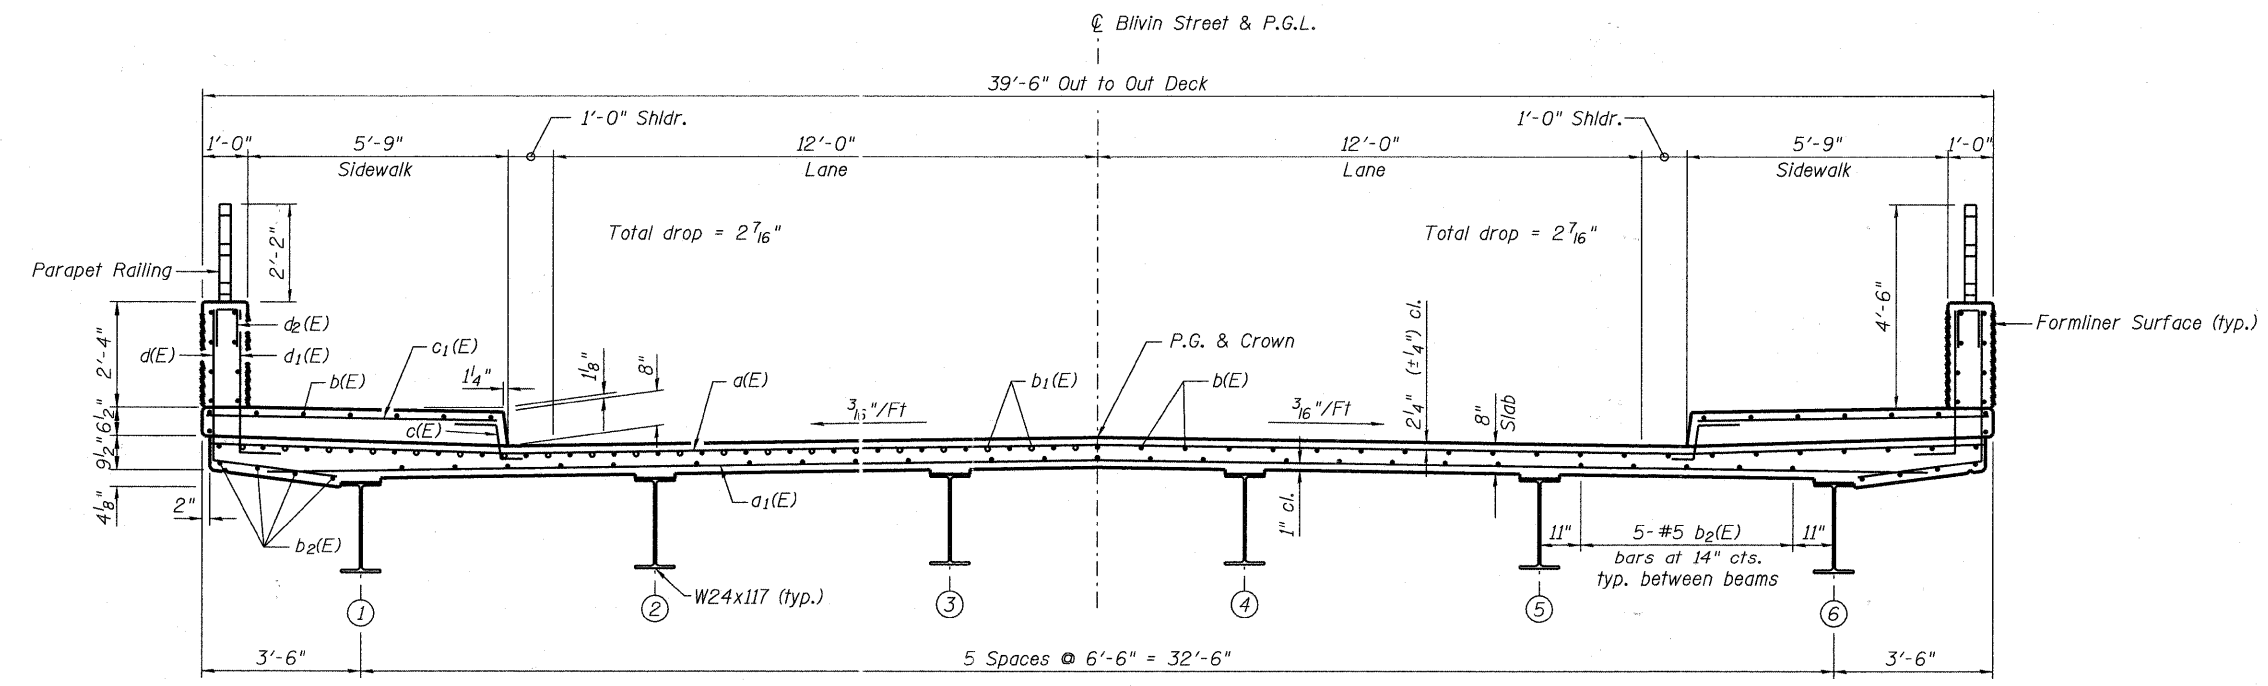

NEAR PIER

CROSS SECTION
 (Looking North)

NEAR MIDSPAN

FILE NAME = M:\755-010 Blivin Phase II\CADD_Sheets\Structure\1755-010_SHT-06_S- SUPERSTRUCTURE.dgn

Bollinger, Lach & Associates, Inc.
 ITASCA, ILLINOIS

USER NAME = gonzalo	DESIGNED - SRT	REVISED -
PLOT SCALE =	CHECKED - JJI	REVISED -
PLOT DATE = 3/25/2011	DRAWN - GM	REVISED -
	CHECKED - JJI	REVISED -

McHENRY COUNTY
DIVISION OF TRANSPORTATION
BLIVIN STREET OVER NIPPERSINK CREEK

SUPERSTRUCTURE PLAN AND SECTION
STRUCTURE NO. 056-3191
 SCALE: SHEET NO. 6 OF 28 SHEETS STA. TO STA.

F.A. RTE.	SECTION	COUNTY	TOTAL SHEETS	SHEET NO.
	08-00355-00-BR	MCHENRY	69	31
CONTRACT NO. 63583			ILLINOIS FED. AID PROJECT	