


DATE	
BY	
SURVEYED	
PLOTTED	
DATE	
AREAS	
CHECKED	
FINAL SURVEY	
NOTE BOOK	
NO.	

DATE	
BY	
SURVEYED	
PLOTTED	
DATE	
AREAS	
CHECKED	
ORIGINAL SURVEY	
NOTE BOOK	
NO.	

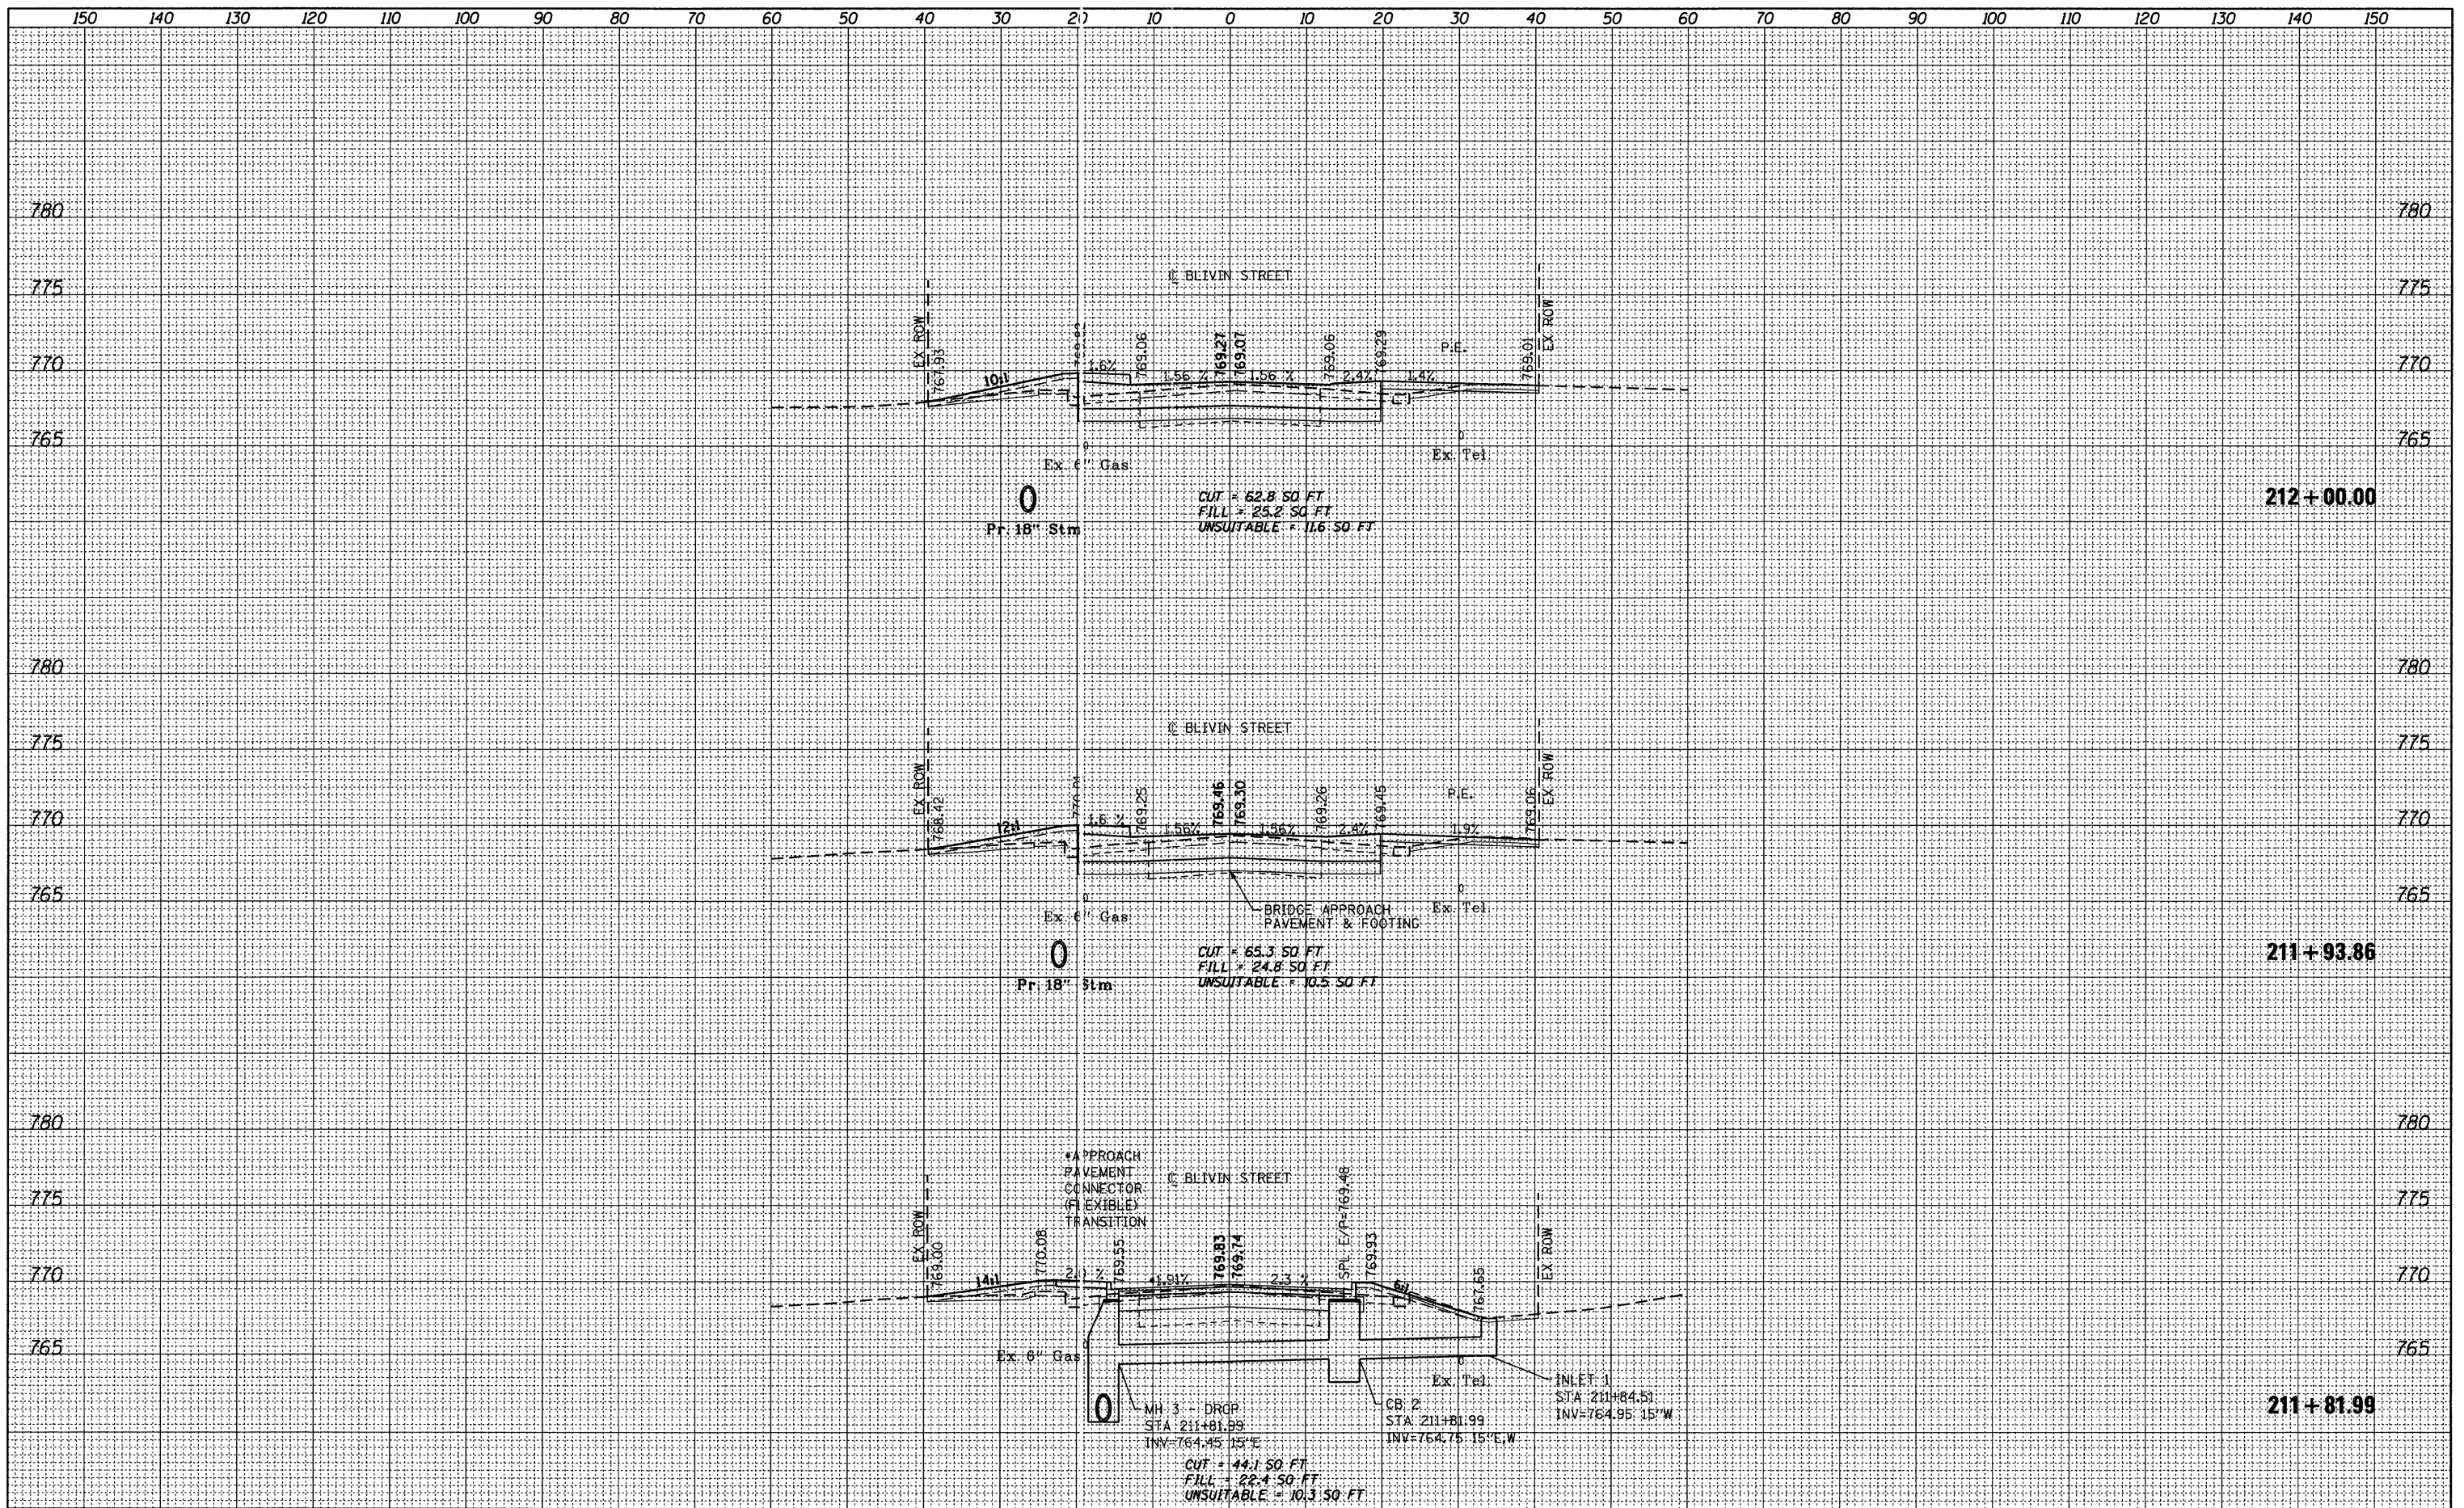

FILE NAME = W:\755-010 Blivin Phase II\CADD\Sheets\755010-01\755010-01.dgn	USER NAME = dbruckelmeyer	DESIGNED - DBB	REVISED -	BLIVIN STREET OVER NIPPERSINK CREEK VERT. 1"=5' SCALE: HORZ 1"=10' SHEET NO. 64 OF 69 SHEETS STA. 211+81.99 TO STA. 212+00.00	BLIVIN STREET CROSS SECTION	F.A. RTE.	SECTION	COUNTY	TOTAL SHEETS	SHEET NO.
PLOT SCALE = 10.0000' / IN.	DRAWN - DBB	REVISED -	08-00355-00-BR			MCHENRY	69	64		
PLOT DATE = 3/25/2011	CHECKED - CRF	REVISED -	CONTRACT NO. 63583							
DATE = 03-28-11	DATE - 03-28-11	REVISED -	ILLINOIS FED. AID PROJECT							