


DATE	
BY	
SURVEYED	
PLOTTED	
NOTE BOOK	
AREAS CHECKED	
NO.	

DATE	
BY	
SURVEYED	
PLOTTED	
NOTE BOOK	
AREAS CHECKED	
NO.	

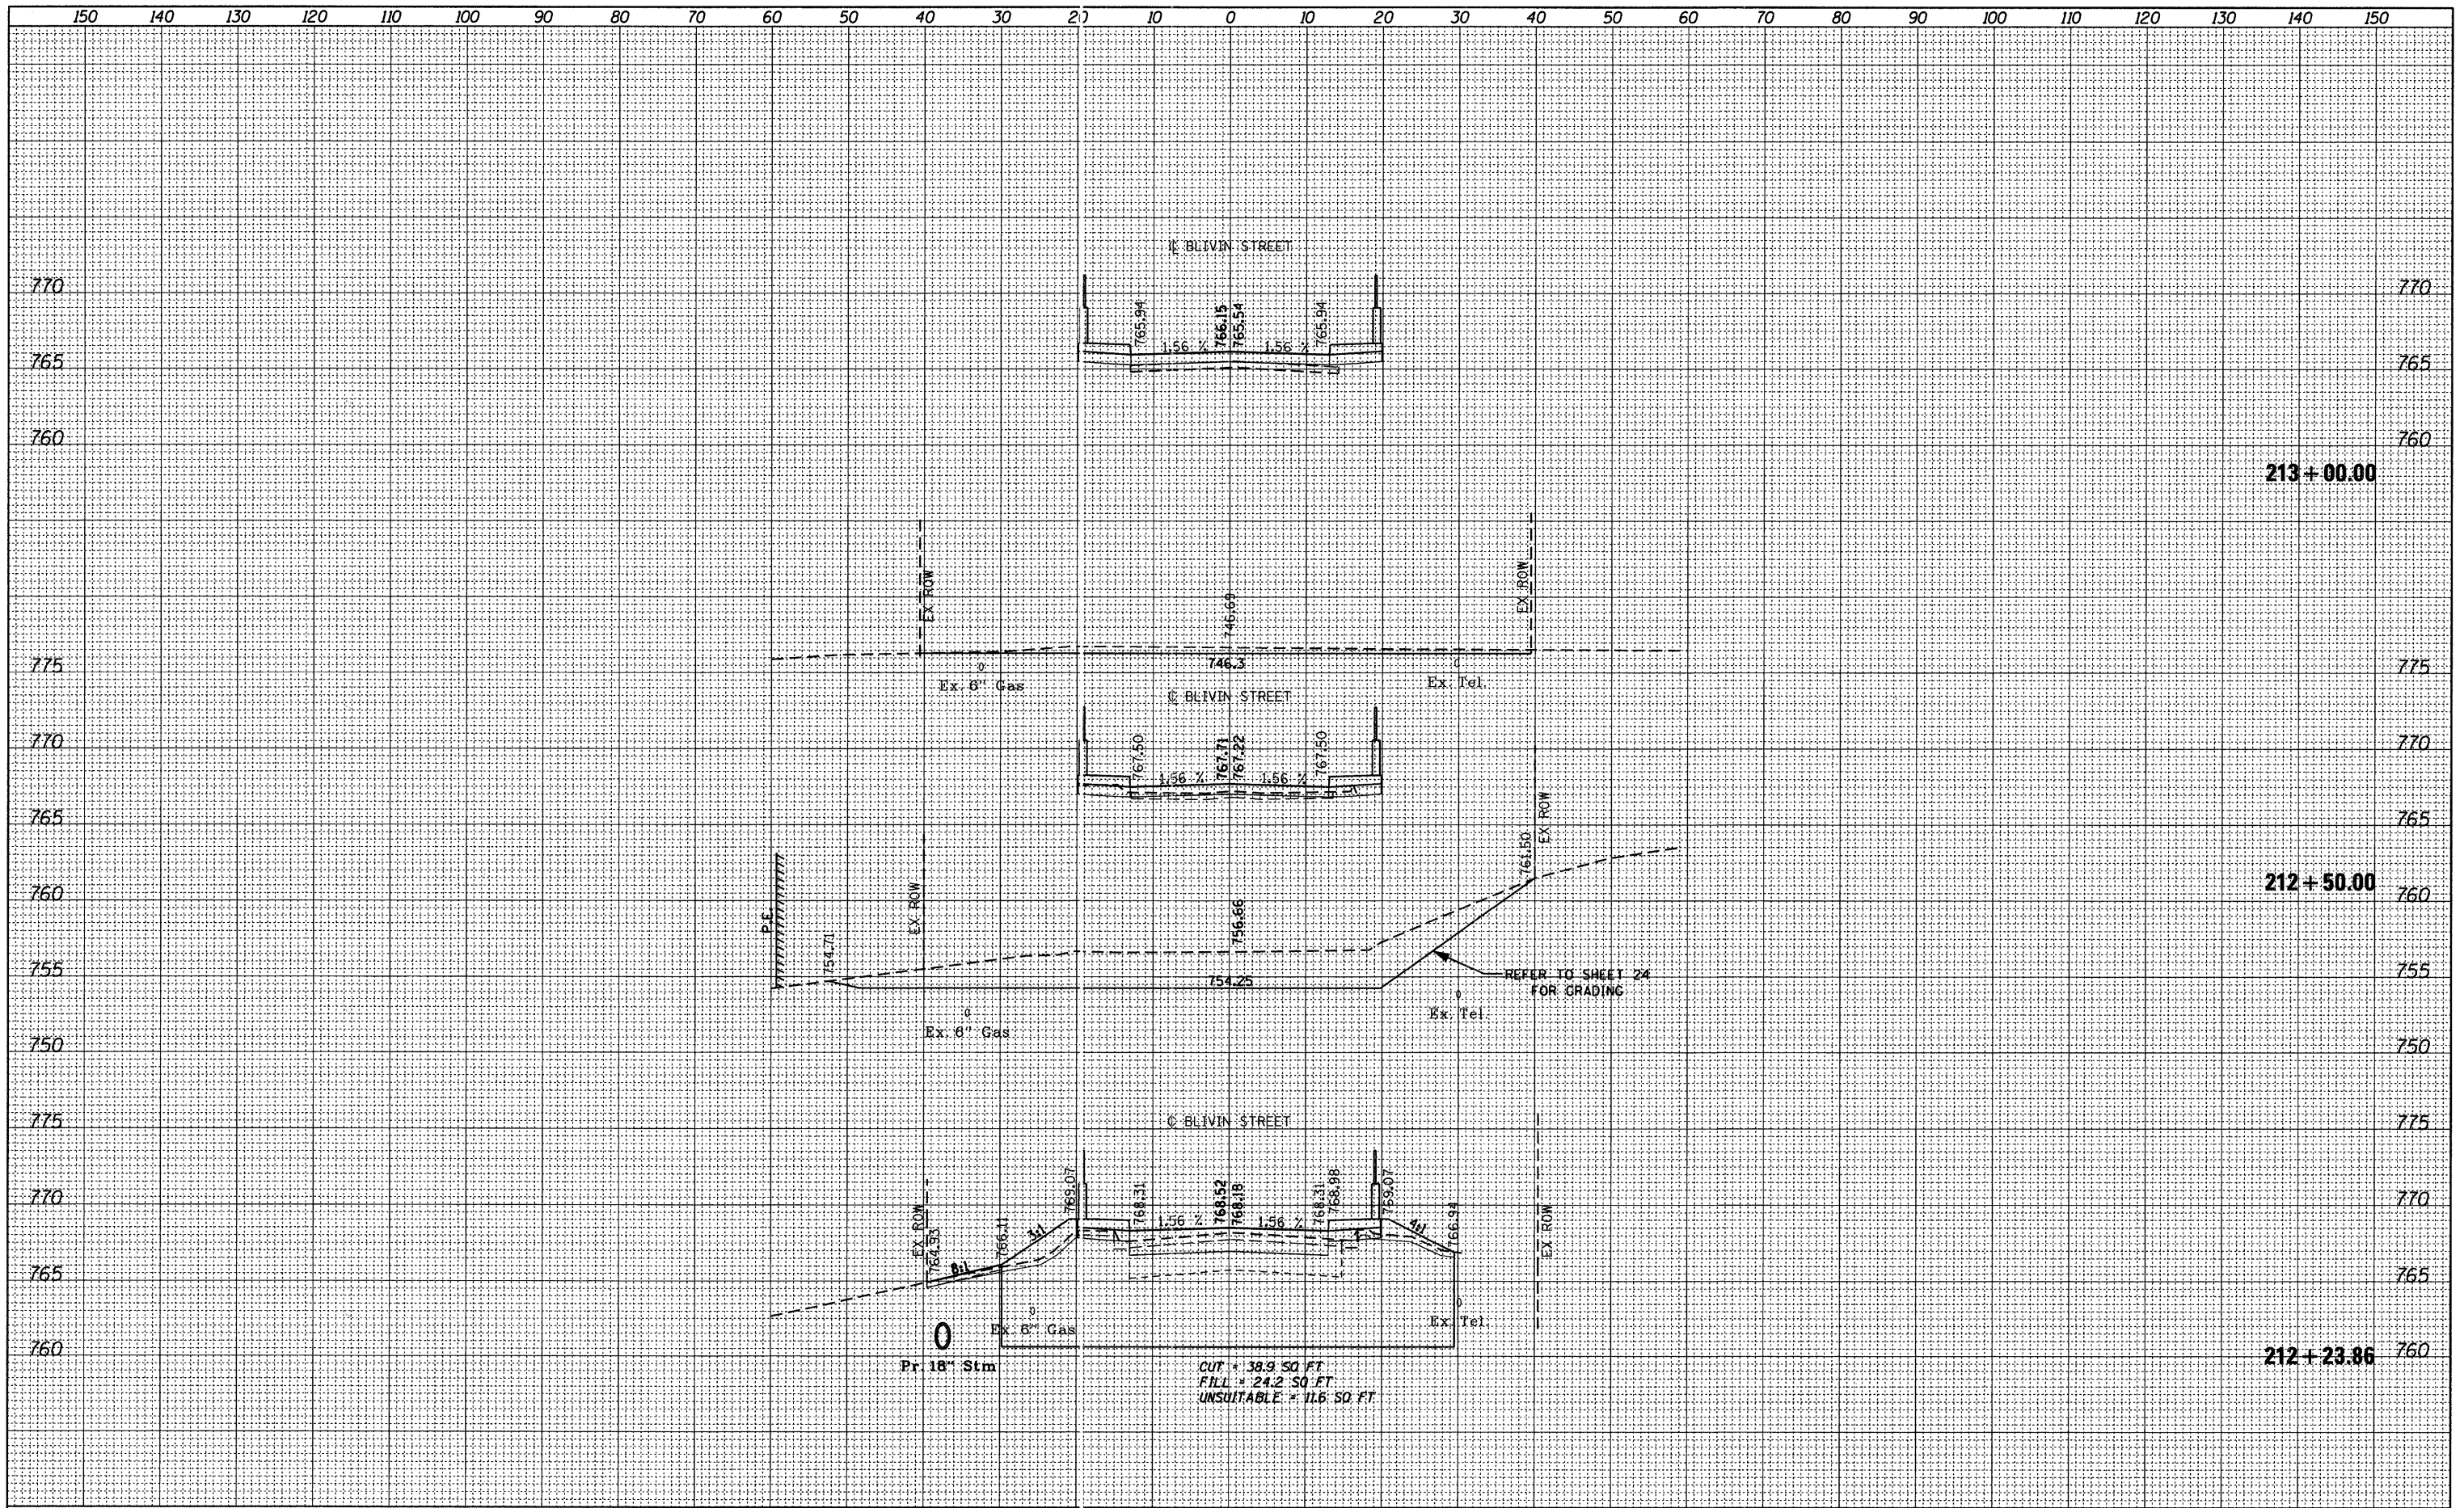

FILE NAME = W:\755-010 Blivin Phase II\CADD\Sheets\755010-65.dwg	USER NAME = dbruckelmeyer	DESIGNED - DBB	REVISED - 1-28-11
PLOT SCALE = 10.0000' / IN.	DATE = 12-17-10	DRAWN - GJE	REVISED -
PLOT DATE = 3/25/2011	DATE = 12-17-10	CHECKED - CRF	REVISED -
		DATE = 12-17-10	REVISED -

F.A. RTE.	SECTION	COUNTY	TOTAL SHEETS	SHEET NO.
	08-00355-00-BR	MCHENRY	69	65
				CONTRACT NO. 63583
ILLINOIS FED. AID PROJECT				