


DATE	
BY	
FINAL SURVEY	
SURVEYED	
PLOTTED	
NOTE BOOK	
AREAS CHECKED	
NO.	

DATE	
BY	
ORIGINAL SURVEY	
SURVEYED	
PLOTTED	
NOTE BOOK	
AREAS CHECKED	
NO.	

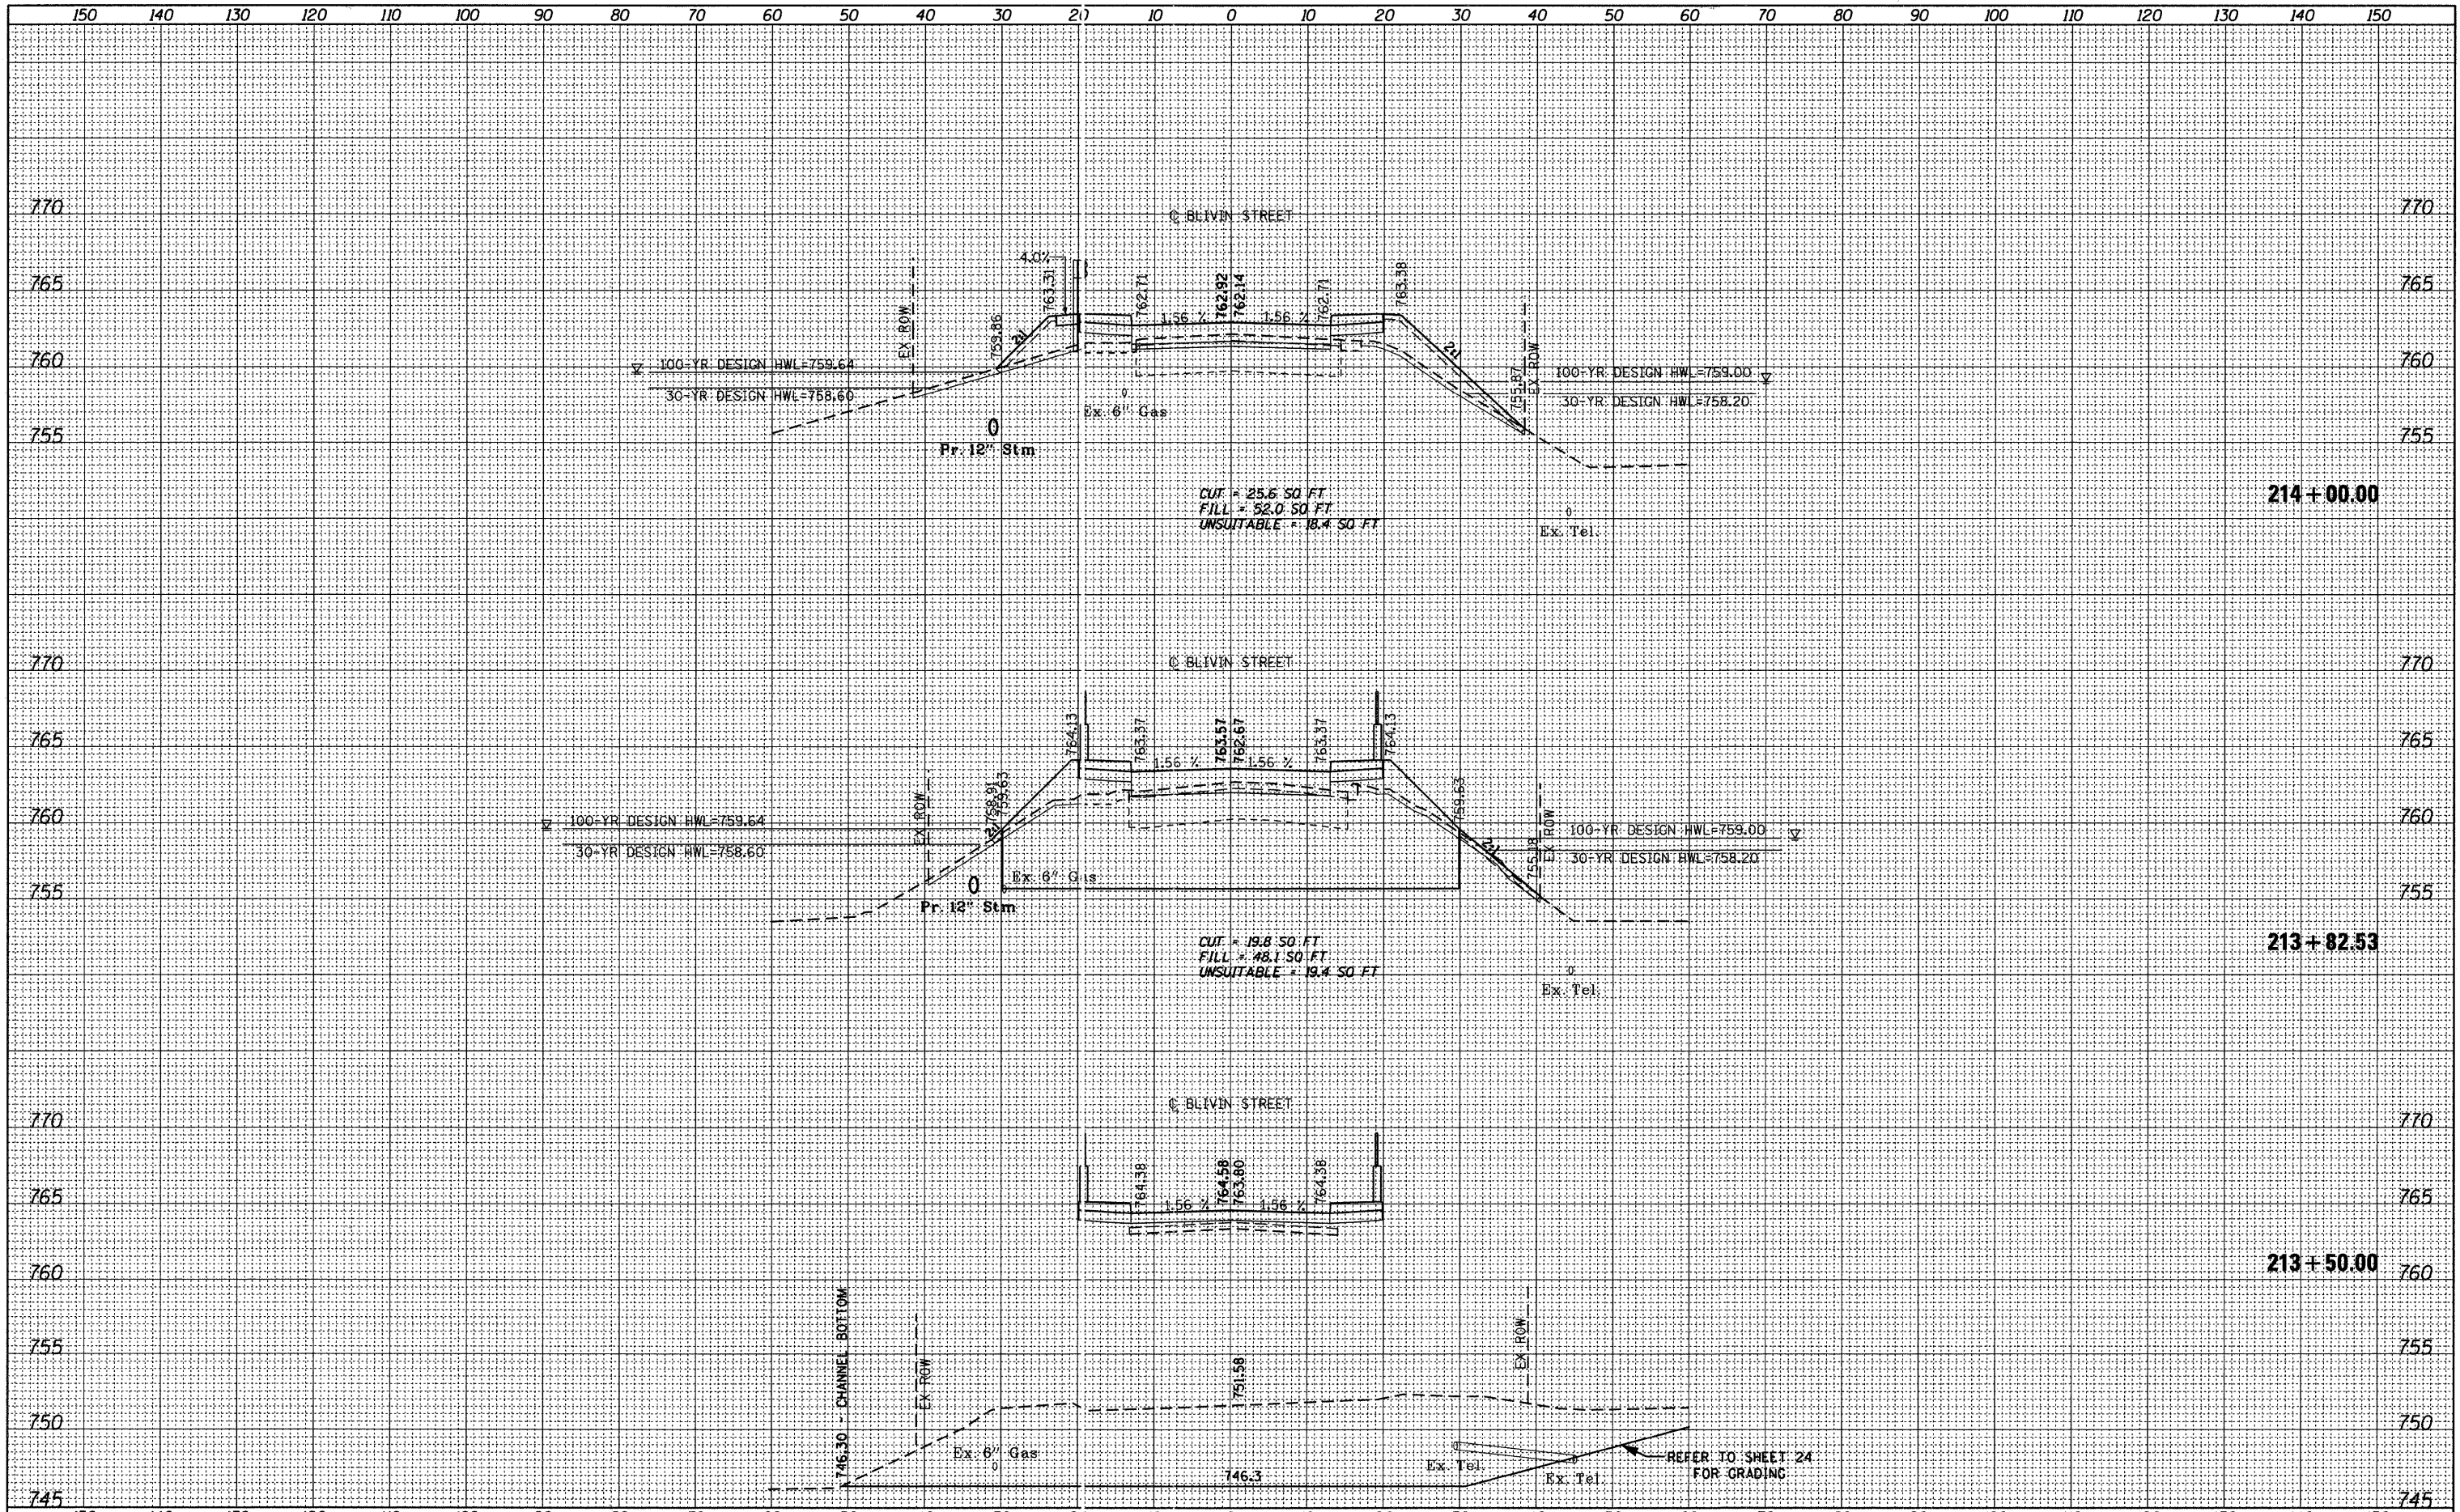

FILE NAME =	USER NAME = dbruckelmeyer	DESIGNED - DBB	REVISED -	BLIVIN STREET OVER NIPPERSINK CREEK VERT. 1"=5' SCALE: HORZ 1"=10' SHEET NO. 66 OF 69 SHEETS STA. 213+50.00 TO STA. 214+00.00	BLIVIN STREET CROSS SECTION SECTION 08-00355-00-BR COUNTY MCHENRY TOTAL SHEETS 69 SHEET NO. 66 CONTRACT NO. 63583 ILLINOIS FED. AID PROJECT
W:\755-010 Blivin Phase II\CAAD_Sheets\755010-01	t-xasht.dgn	DRAWN - DBB	REVISED -		
	PLOT SCALE = 10.0000' / IN.	CHECKED - CRF	REVISED -		
	PLOT DATE = 3/25/2011	DATE - 03-28-11	REVISED -		