


DATE	
BY	
SURVEYED	
PLotted	
NOTE BOOK	
AREAS CHECKED	
NO.	

DATE	
BY	
SURVEYED	
PLotted	
NOTE BOOK	
AREAS CHECKED	
NO.	

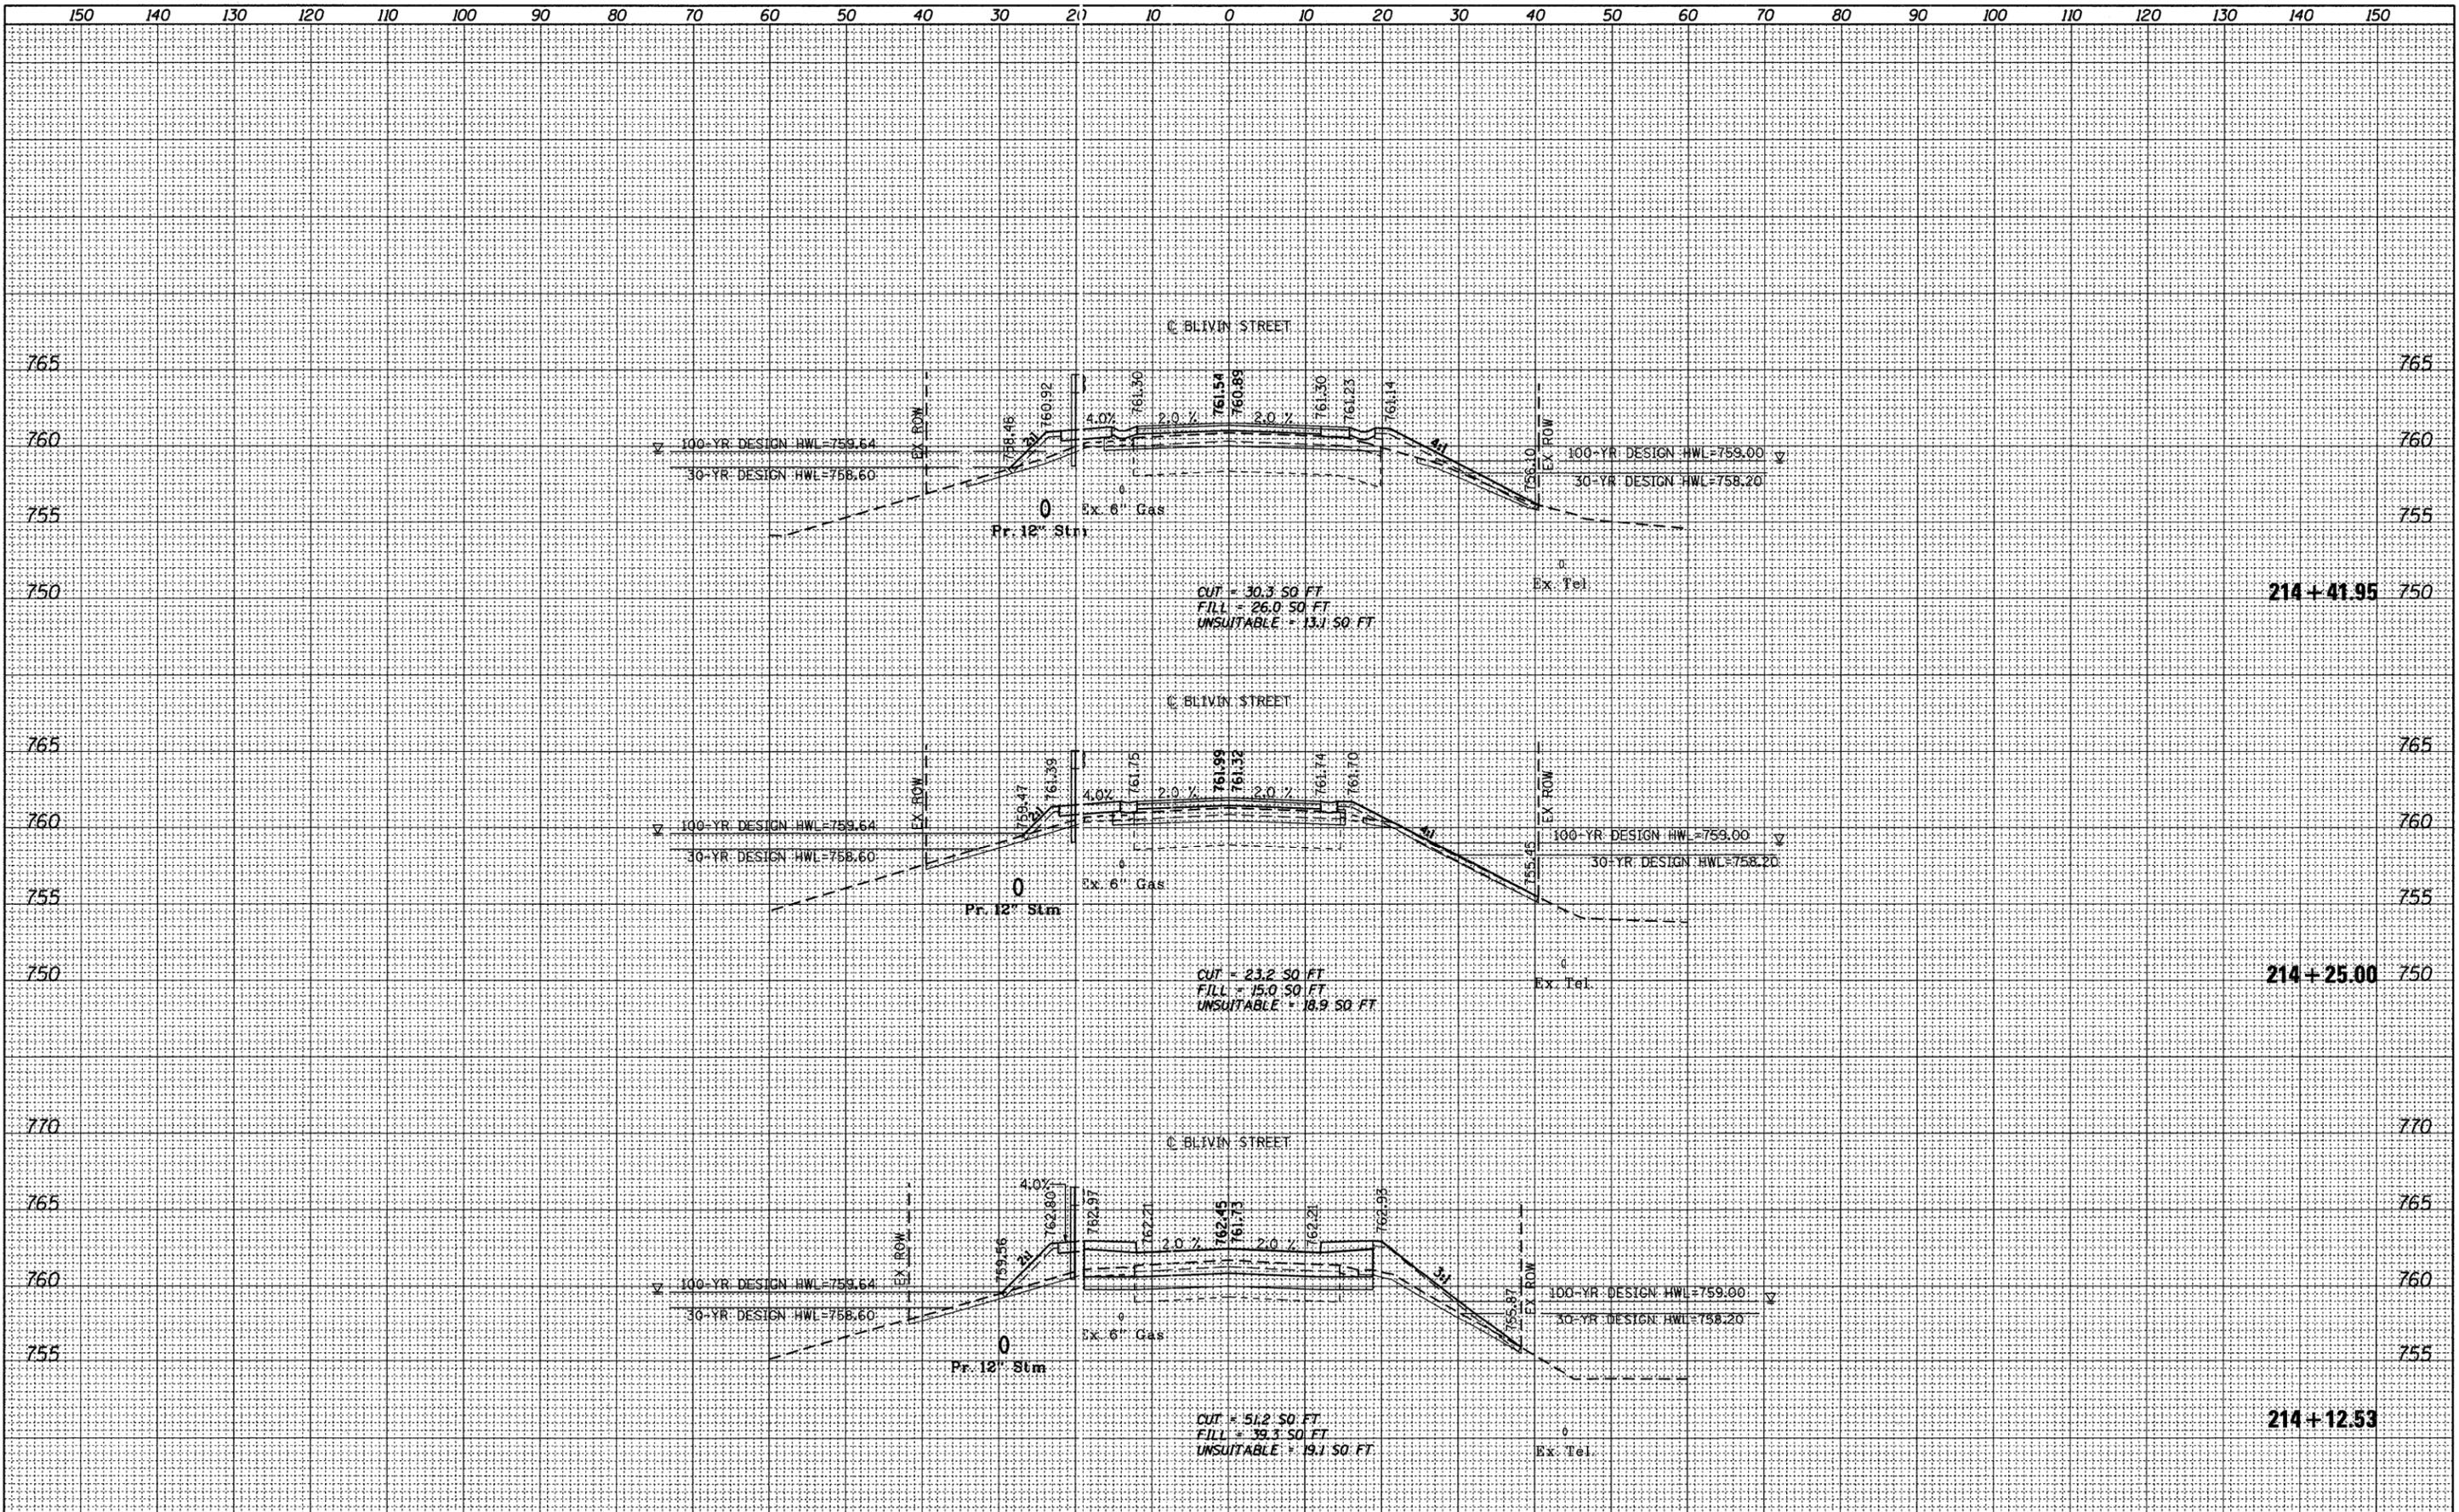

FILE NAME = W:\755-010 Blivin Phase II\CADD.Sheets\755010-01	USER NAME = dbruckelmeyer	DESIGNED - DBB	REVISED -	BLIVIN STREET OVER NIPPERSINK CREEK VERT. 1"=5' SCALE: HORZ 1"=10' SHEET NO. 67 OF 69 SHEETS STA. 214+12.53 TO STA. 214+41.95	BLIVIN STREET CROSS SECTION SECTION 08-00355-00-BR COUNTY MCHENRY TOTAL SHEETS 69 SHEET NO. 67 CONTRACT NO. 63583 ILLINOIS FED. AID PROJECT
PLOT SCALE = 10.0000' / IN.	DRAWN - DBB	REVISED -			
PLOT DATE = 3/25/2011	CHECKED - CRF	REVISED -			
	DATE - 03-28-11	REVISED -			