


DATE	
BY	
FINAL SURVEY	
SURVEYED	
PLOTTED	
DATE	
NOTE BOOK	
NO.	
AREAS CHECKED	

DATE	
BY	
ORIGINAL SURVEY	
SURVEYED	
PLOTTED	
DATE	
NOTE BOOK	
NO.	
AREAS CHECKED	

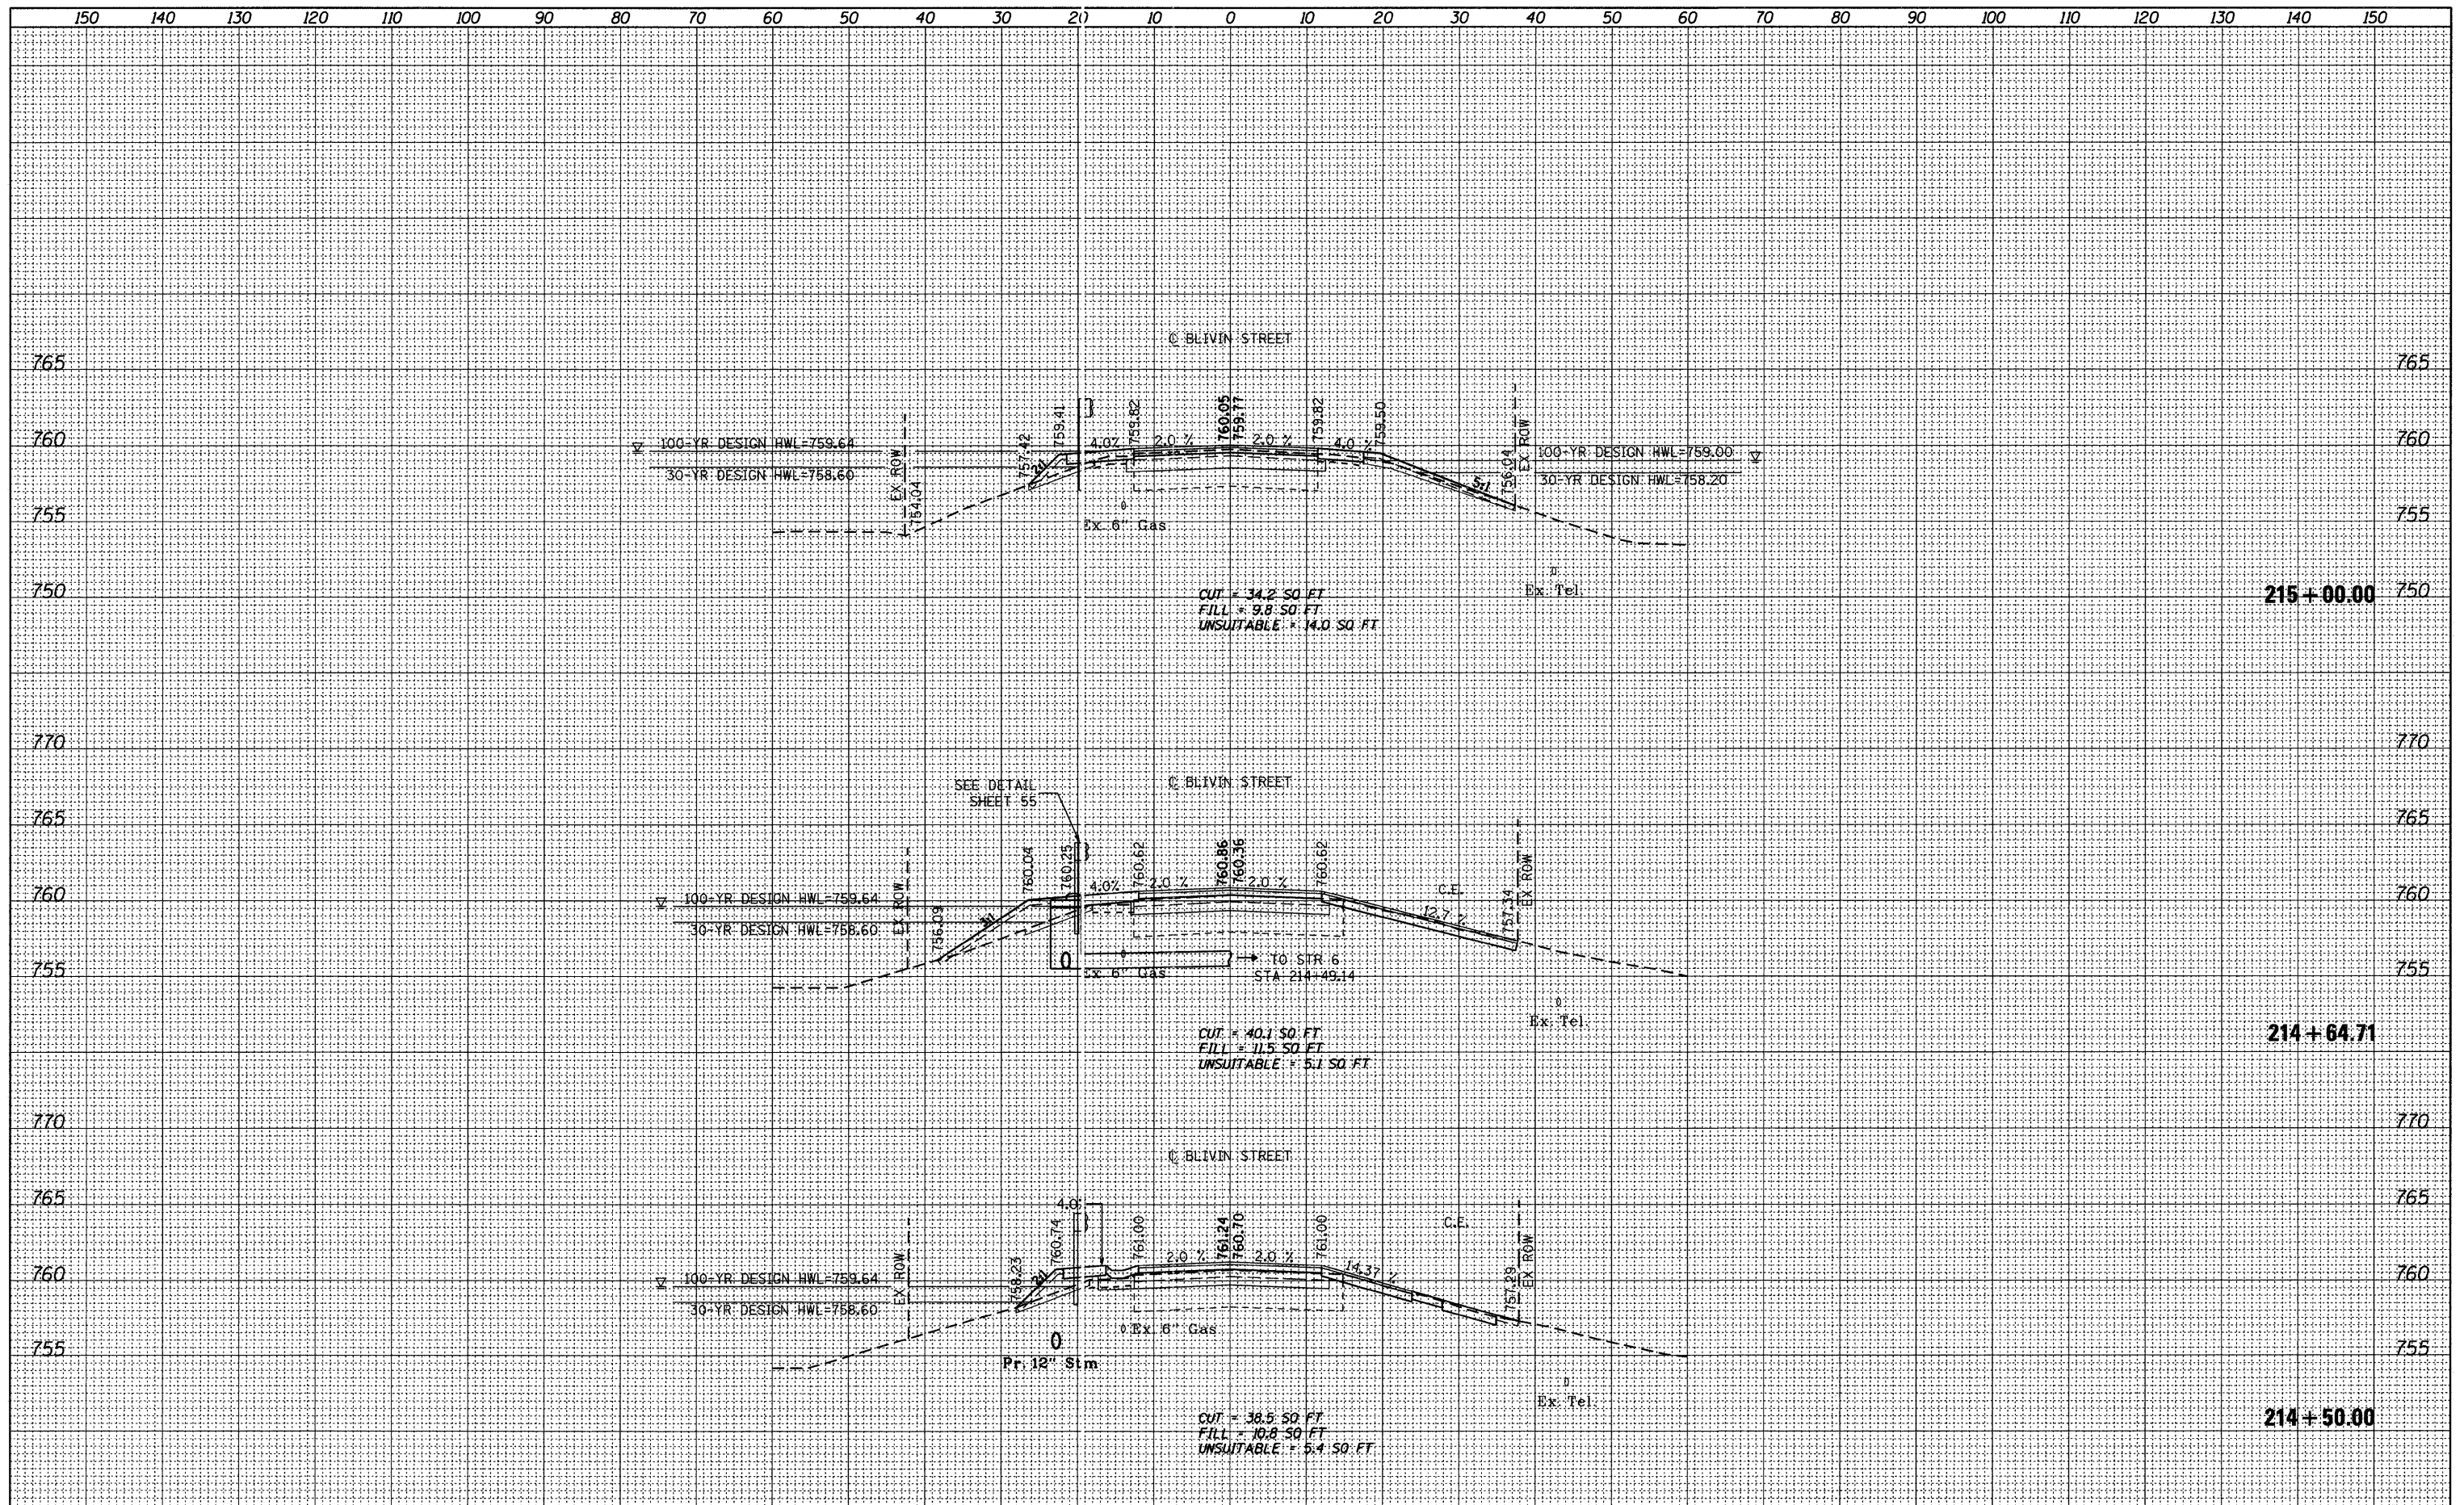

FILE NAME =	USER NAME = dbruckelmeyer	DESIGNED - DBB	REVISED -	BLIVIN STREET OVER NIPPERSINK CREEK	BLIVIN STREET CROSS SECTION	VERT. 1"=5' SCALE: HORZ 1"=10'	SHEET NO. 68 OF 69 SHEETS STA. 214+50.00 TO STA. 215+00.00	F.A. RTE.	SECTION	COUNTY	TOTAL SHEETS	SHEET NO.
W:\755-010 Blivin Phase II\CADD\Sheets\755010-01.dgn	DRAWN - DBB	REVISED -	08-00355-00-BR					MCHENRY	69	68		
PLOT SCALE = 10.0000' / IN.	CHECKED - CRF	REVISED -	CONTRACT NO. 63583									
PLOT DATE = 3/25/2011	DATE - 03-28-11	REVISED -	ILLINOIS FED. AID PROJECT									