


DATE	
BY	
SURVEYED	
PLOTTED	
NOTE BOOK	
AREAS CHECKED	
NO.	

DATE	
BY	
SURVEYED	
PLOTTED	
NOTE BOOK	
AREAS CHECKED	
NO.	

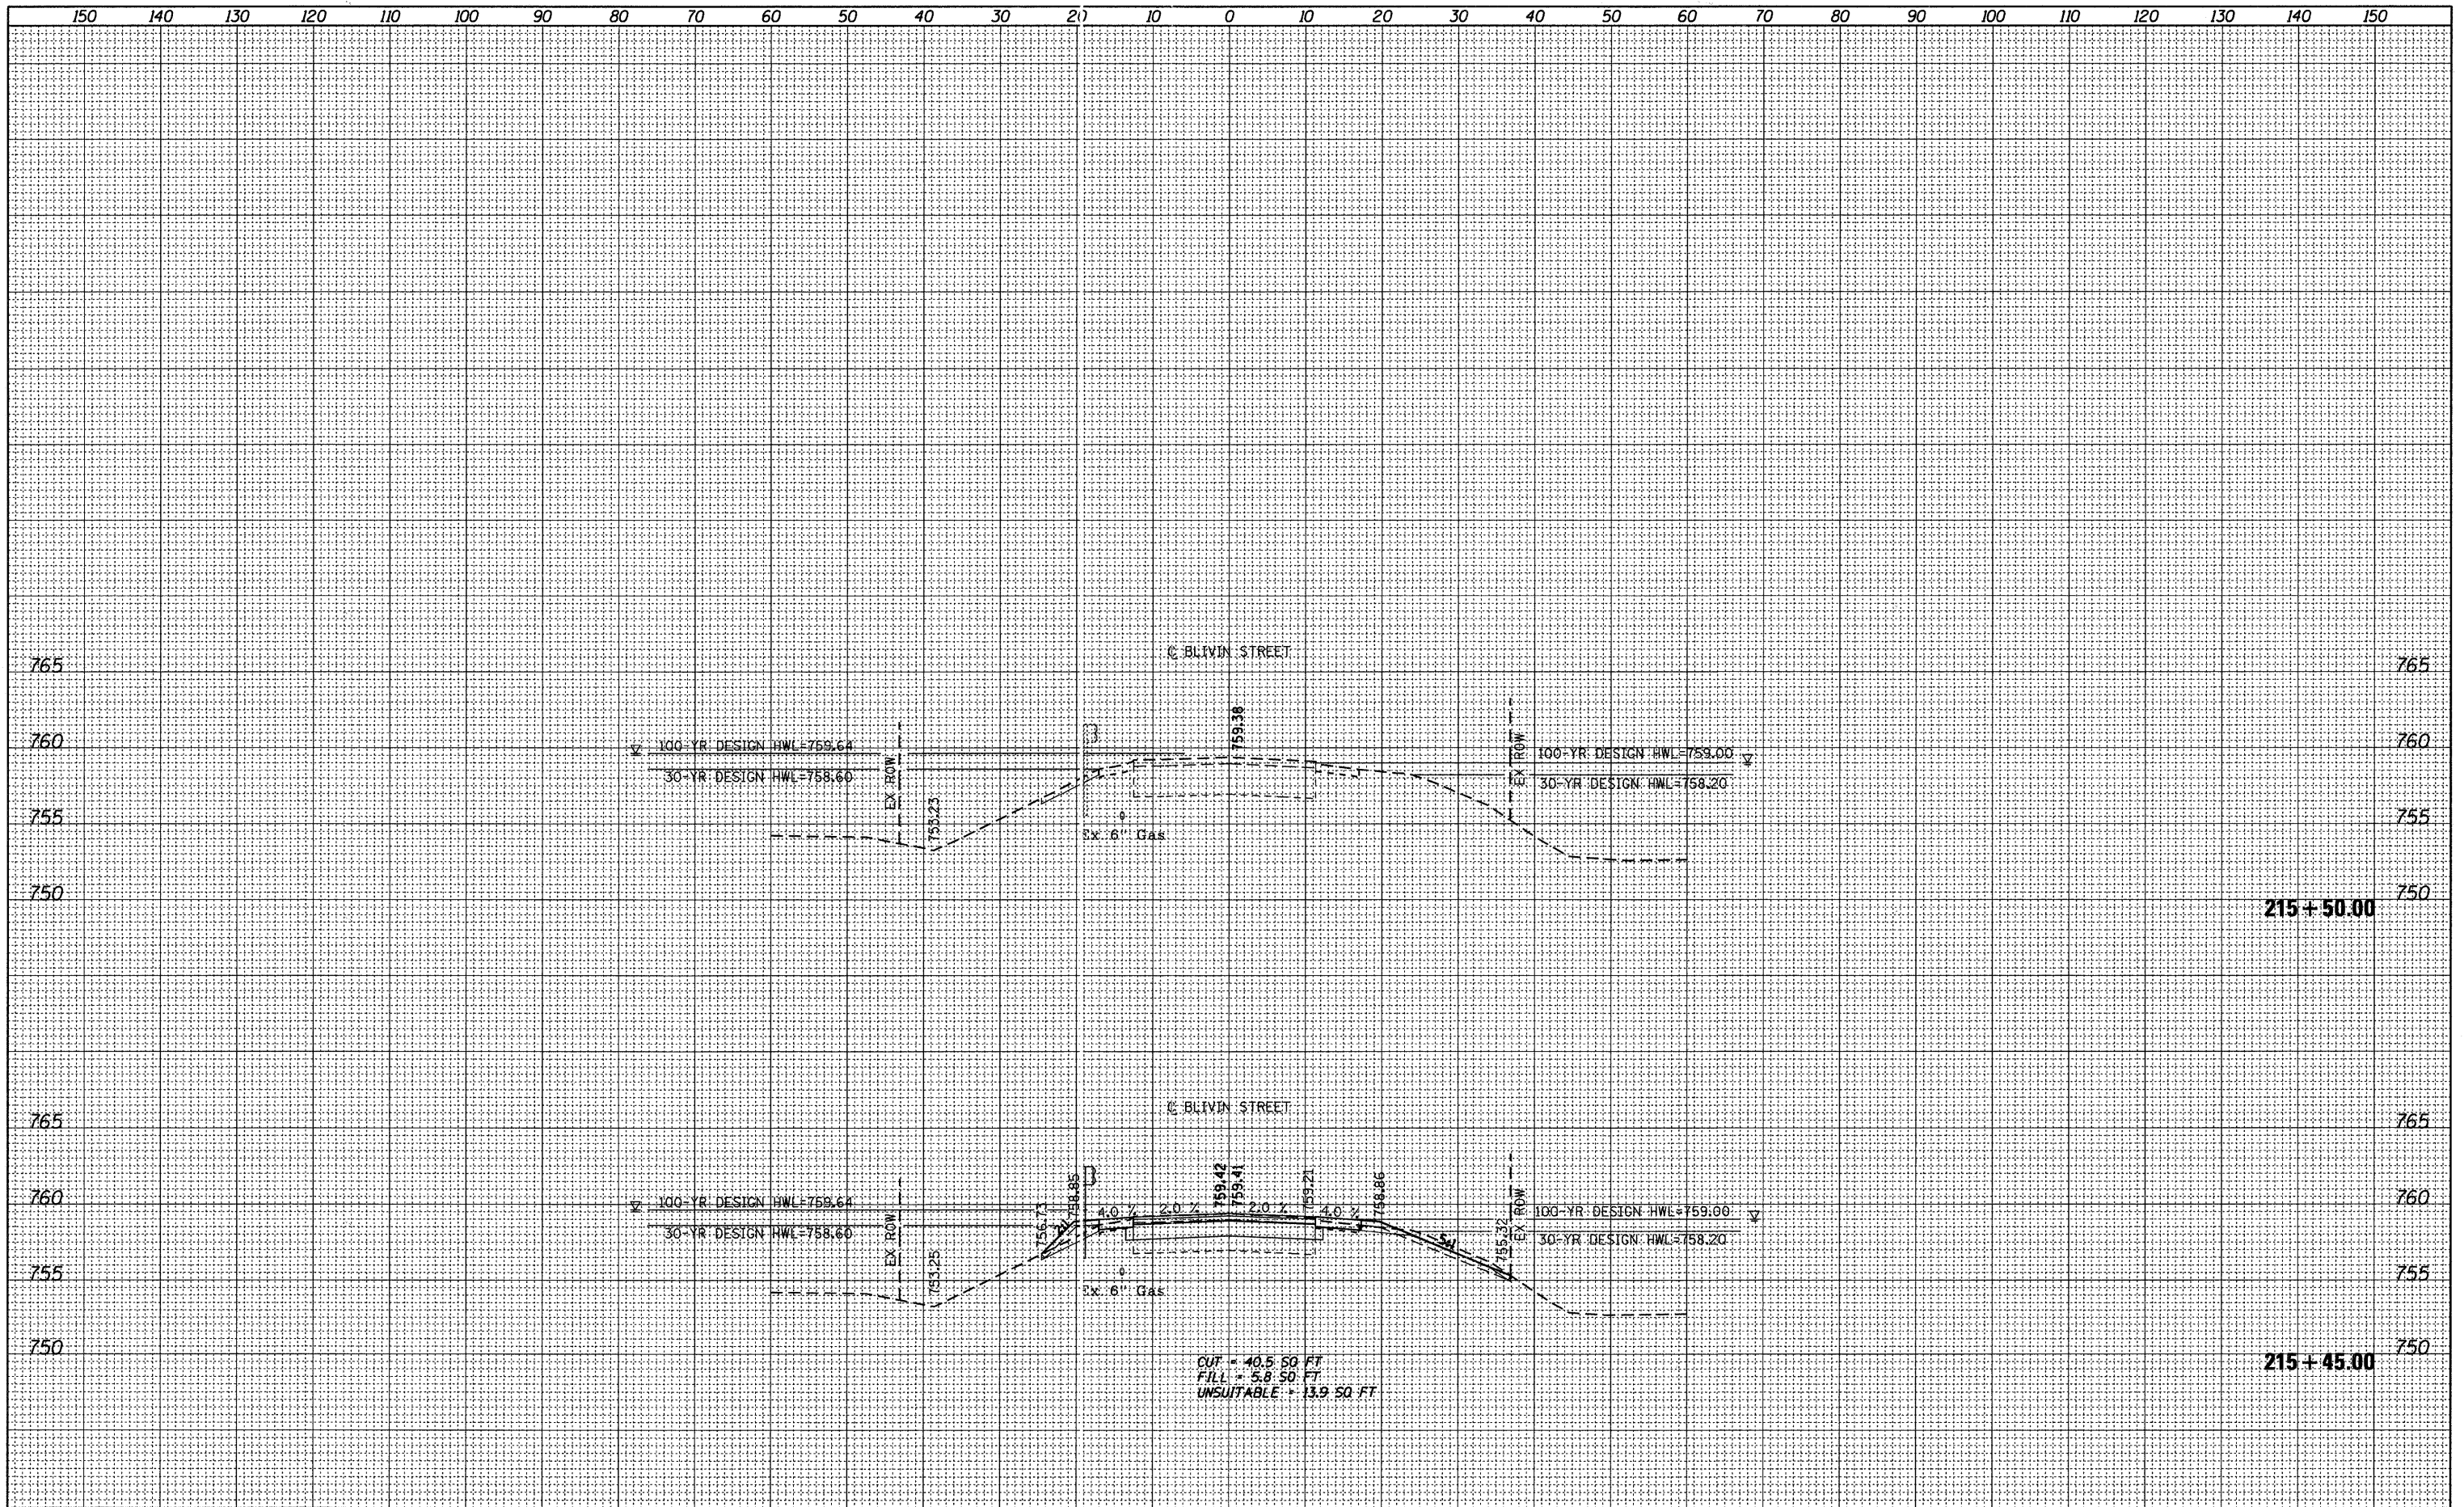

CUT = 40.50 FT
 FILL = 5.80 FT
 UNSUITABLE = 13.90 FT

FILE NAME = W:\755-010 Blivin Phase II\CADD\Sheets\755010-11\755010-11.dgn	USER NAME = dbruckelmeyer	DESIGNED - DBB	REVISED -	BLIVIN STREET OVER NIPPERSINK CREEK	BLIVIN STREET CROSS SECTION	F.A. RTE.	SECTION	COUNTY	TOTAL SHEETS	SHEET NO.
PLOT SCALE = 10.0000' / IN.	DRAWN - DBB	REVISED -	08-00355-00-BR			MCHENRY	69	69		
PLOT DATE = 3/25/2011	CHECKED - CRF	REVISED -	CONTRACT NO. 63583							
DATE = 03-28-11	DATE = 03-28-11	REVISED -	ILLINOIS FED. AID PROJECT							
VERT. 1"=5'		SCALE: HORZ 1"=10'		SHEET NO. 69 OF 69 SHEETS		STA. 215+43.00 TO STA. 215+50.00				