


FINAL SURVEY	SUBMITTED	DATE
NOTE BOOK	PLOTTED	BY
AREAS CHECKED	TEMPLATE	
	AREAS	
	CHECKED	

ORIGINAL SURVEY	SUBMITTED	DATE
NOTE BOOK	PLOTTED	BY
AREAS CHECKED	TEMPLATE	
	AREAS	
	CHECKED	

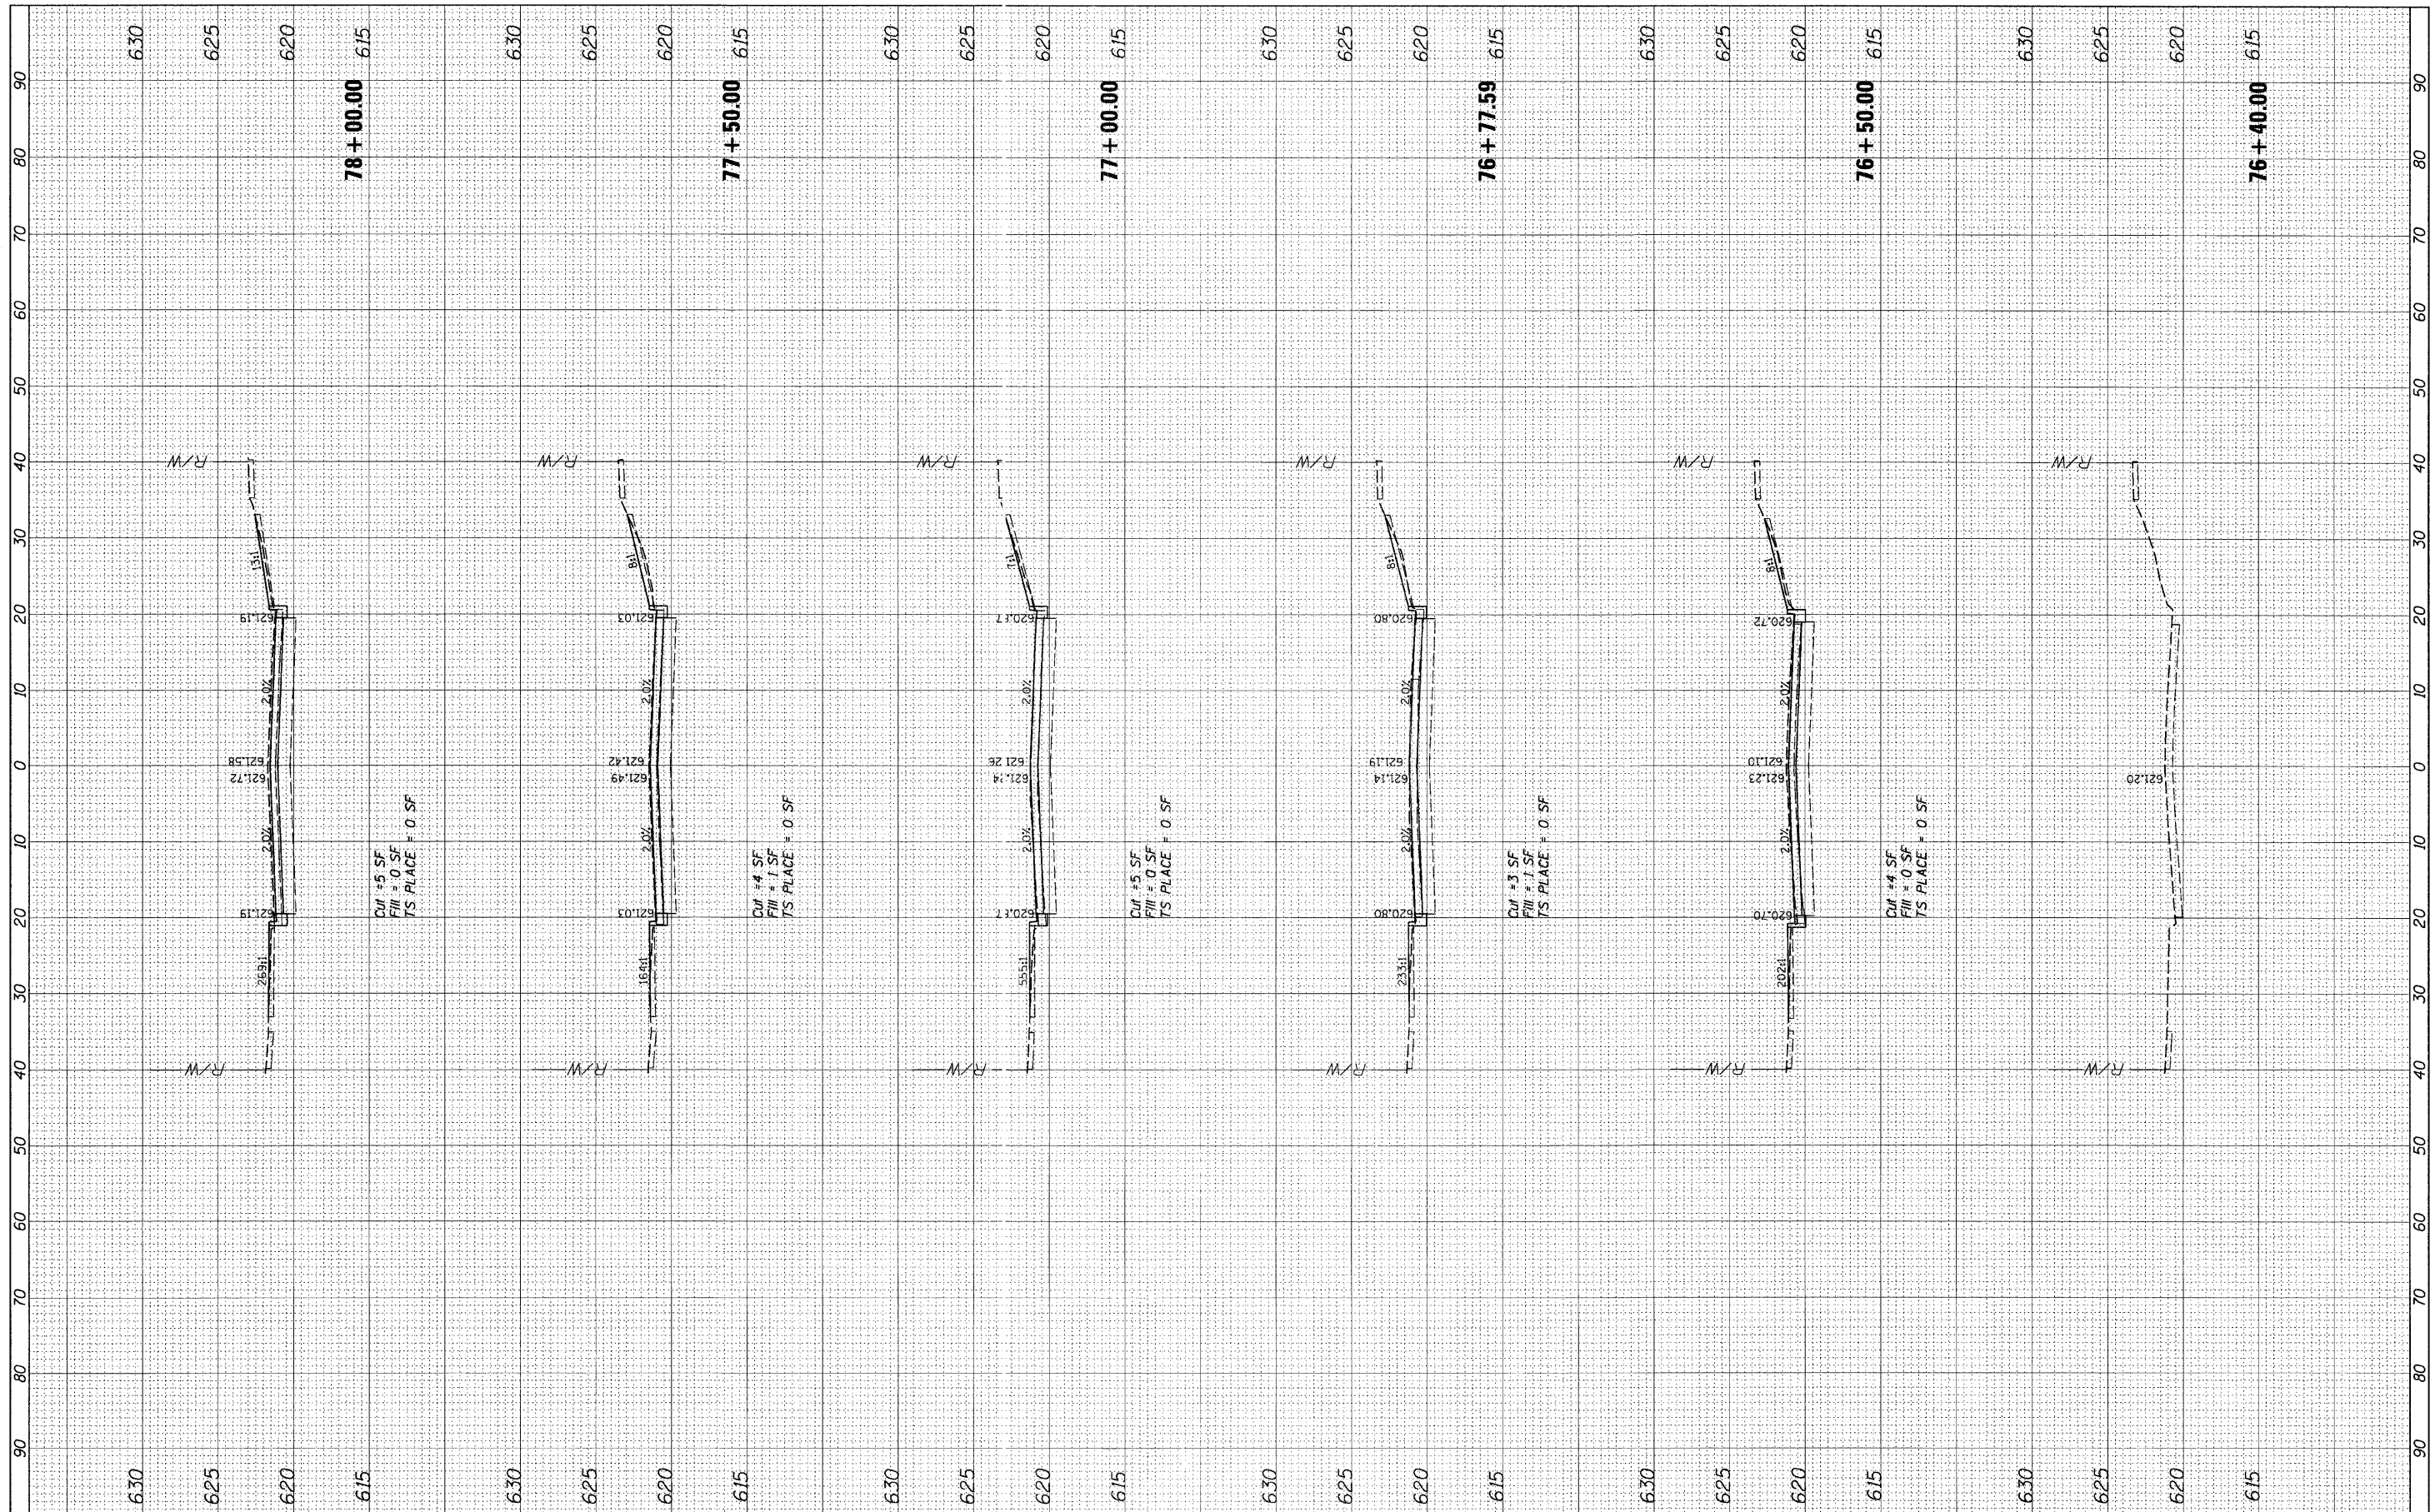

FILE NAME = N:\CRESTHILL\100397\Civil\X5.100397.DGN	USER NAME = CMCCOLLO	DESIGNED -	REVISED -	STATE OF ILLINOIS DEPARTMENT OF TRANSPORTATION	CROSS SECTIONS CEDARWOOD DRIVE		F.A.U. RTE. 328	SECTION 10-00040-00-PV	COUNTY WILL	TOTAL SHEETS 31	SHEET NO. 20
PLOT SCALE = 10'	PLOT DATE = 3/25/2011	DRAWN -	REVISED -		SCALE: 1" = 10'	SHEET NO. 1 OF 9 SHEETS	STA. 76+40.00 TO STA. 78+00.00	CONTRACT NO.		ILLINOIS FED. AID PROJECT	
		CHECKED -	REVISED -								
		DATE -	REVISED -								