


FINAL SURVEY	SURVEYED	BY	DATE
NOTE BOOK	PLOTTED		
AREAS CHECKED	TEMPLATE		
NO.	AREAS CHECKED		

ORIGINAL SURVEY	SURVEYED	BY	DATE
NOTE BOOK	PLOTTED		
AREAS CHECKED	TEMPLATE		
NO.	AREAS CHECKED		

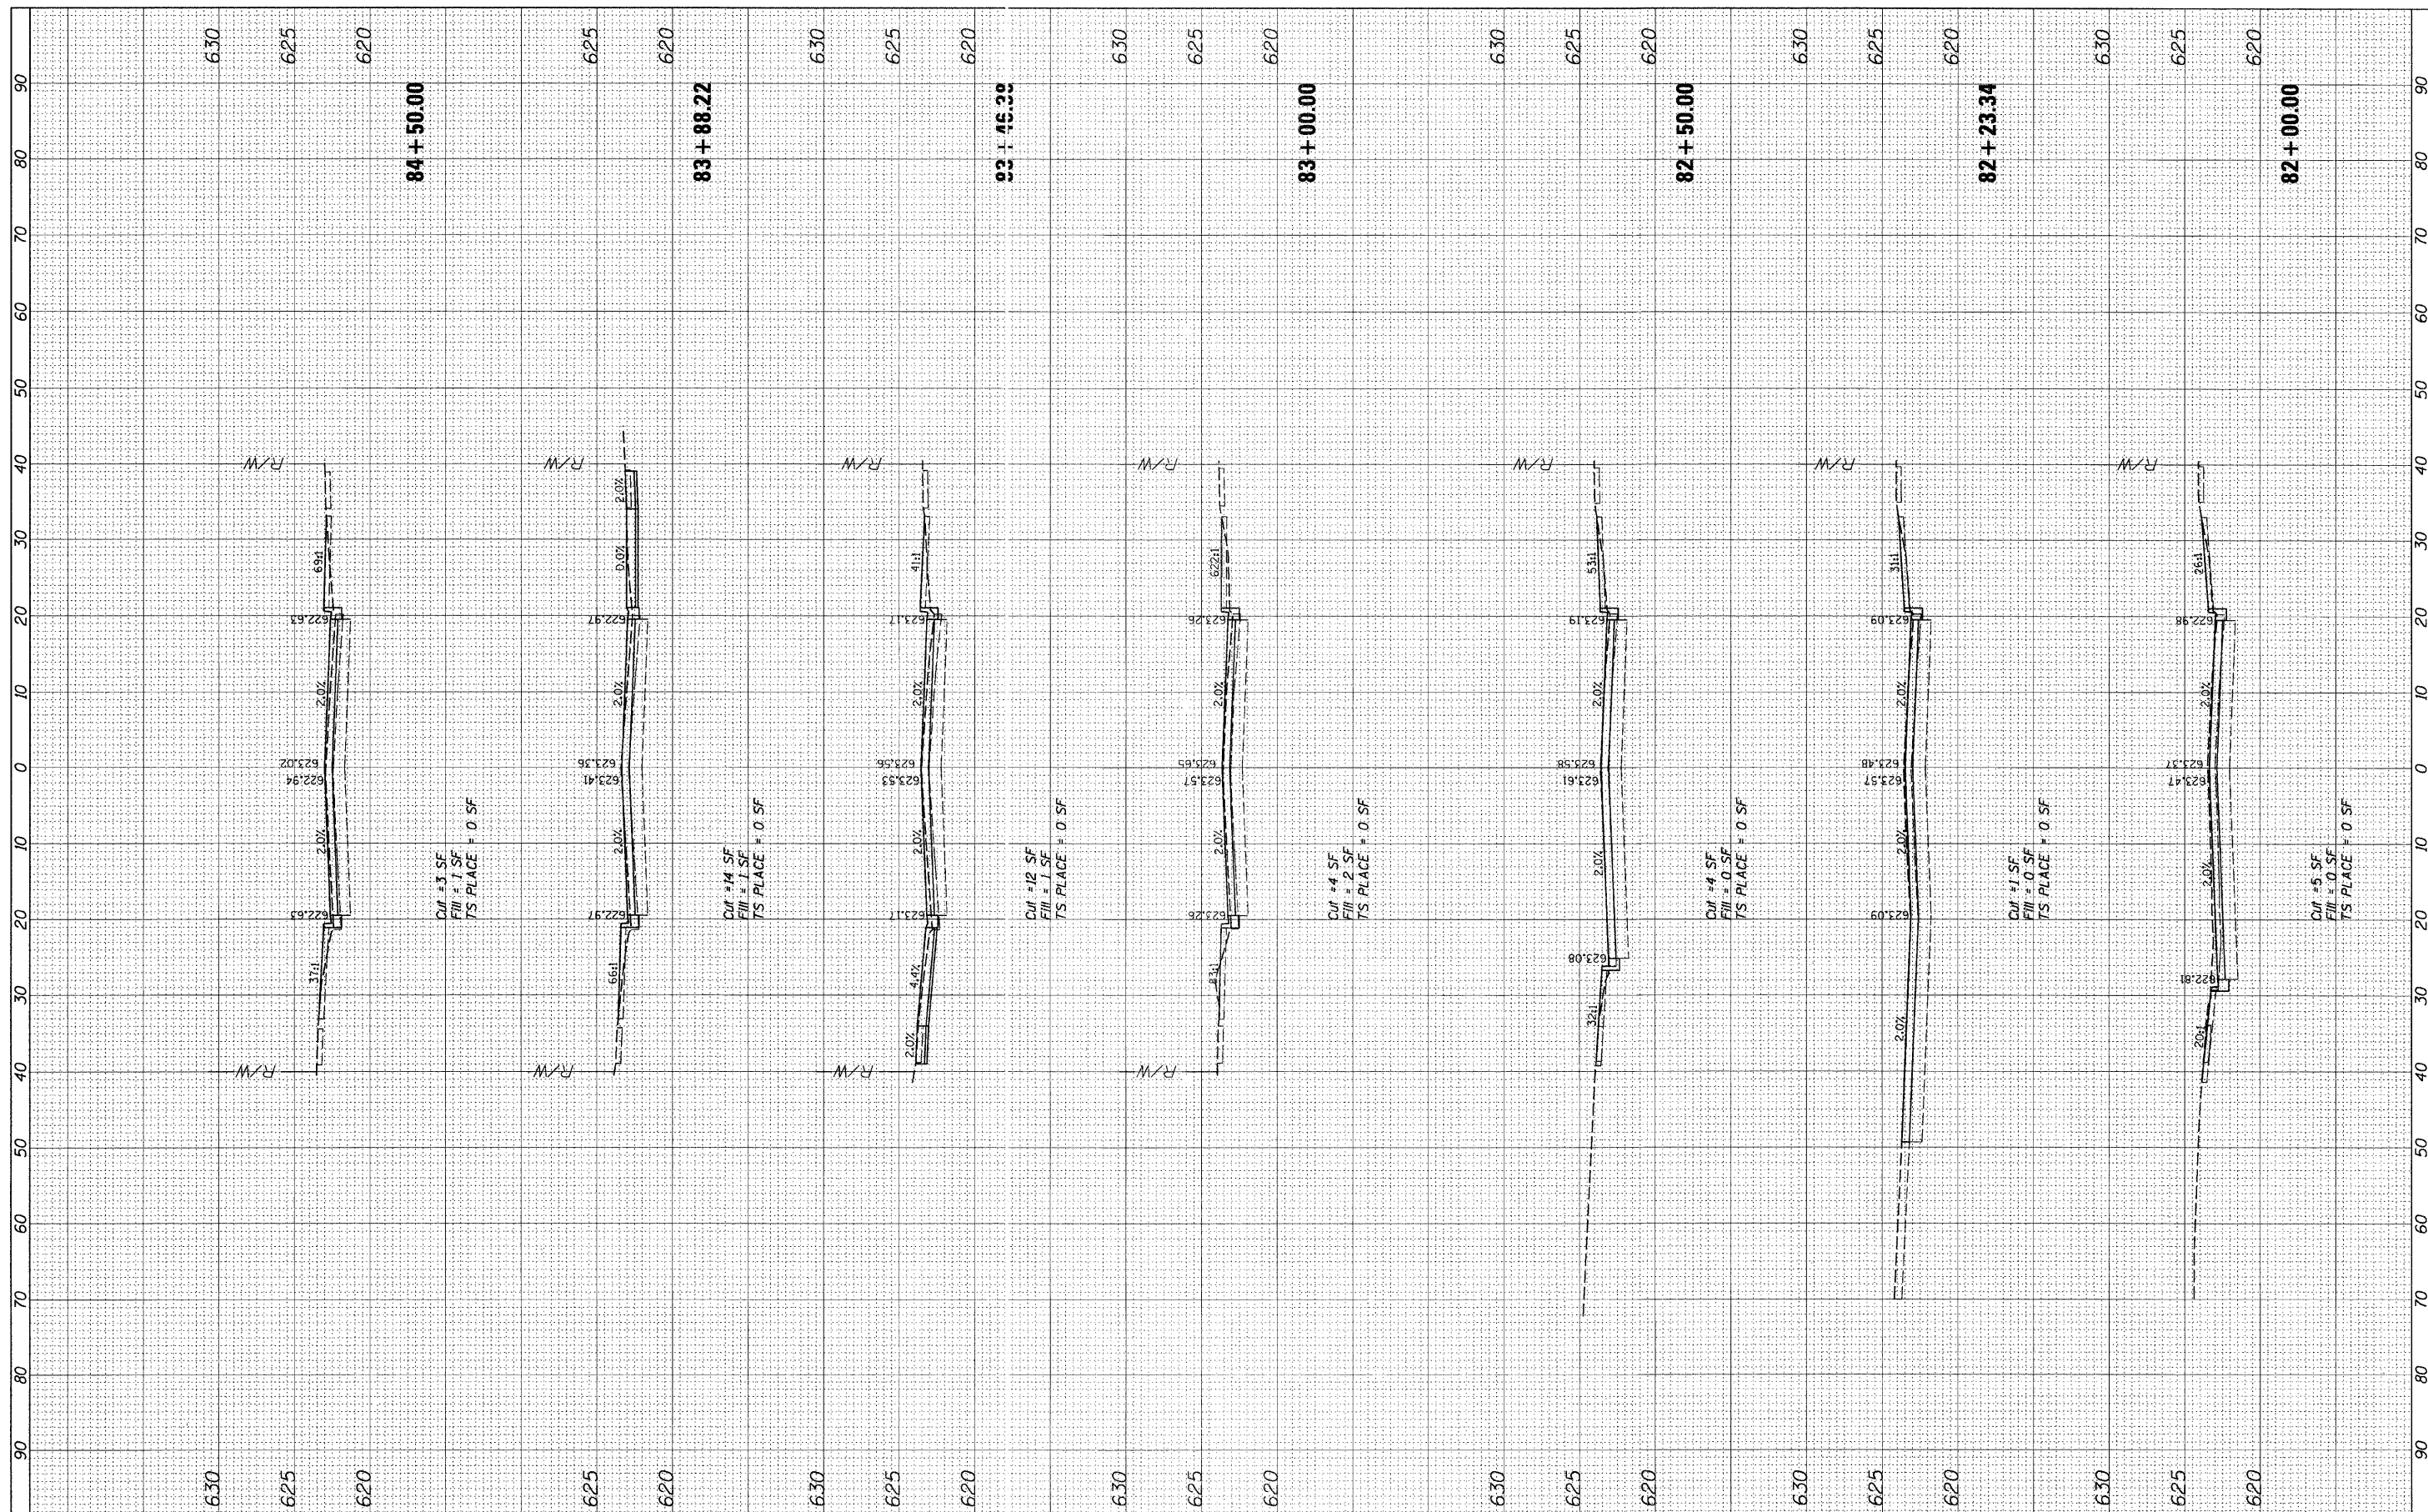

FILE NAME = N:\CRESTHILL\100397\Civil\XS.100397.DGN	USER NAME = CMCCOLLO	DESIGNED -	REVISIONS -	STATE OF ILLINOIS DEPARTMENT OF TRANSPORTATION	CROSS SECTIONS CEDARWOOD DRIVE			F.A.U. RTE. 328	SECTION 10-00040-00-PV	COUNTY WILL	TOTAL SHEETS 31	SHEET NO. 22
	PLOT SCALE = 10'	DRAWN -	REVISIONS -		SCALE: 1" = 10'	SHEET NO. 3 OF 9 SHEETS	STA. 82+00.00 TO STA. 84+50.00	CONTRACT NO.		ILLINOIS FED. AID PROJECT		
	PLOT DATE = 3/25/2011	CHECKED -	REVISIONS -									
		DATE -	REVISIONS -									