


FILE NAME	SURVEYED	DATE
NO.	BY	

ORIGINAL	SURVEYED	DATE
NO.	BY	

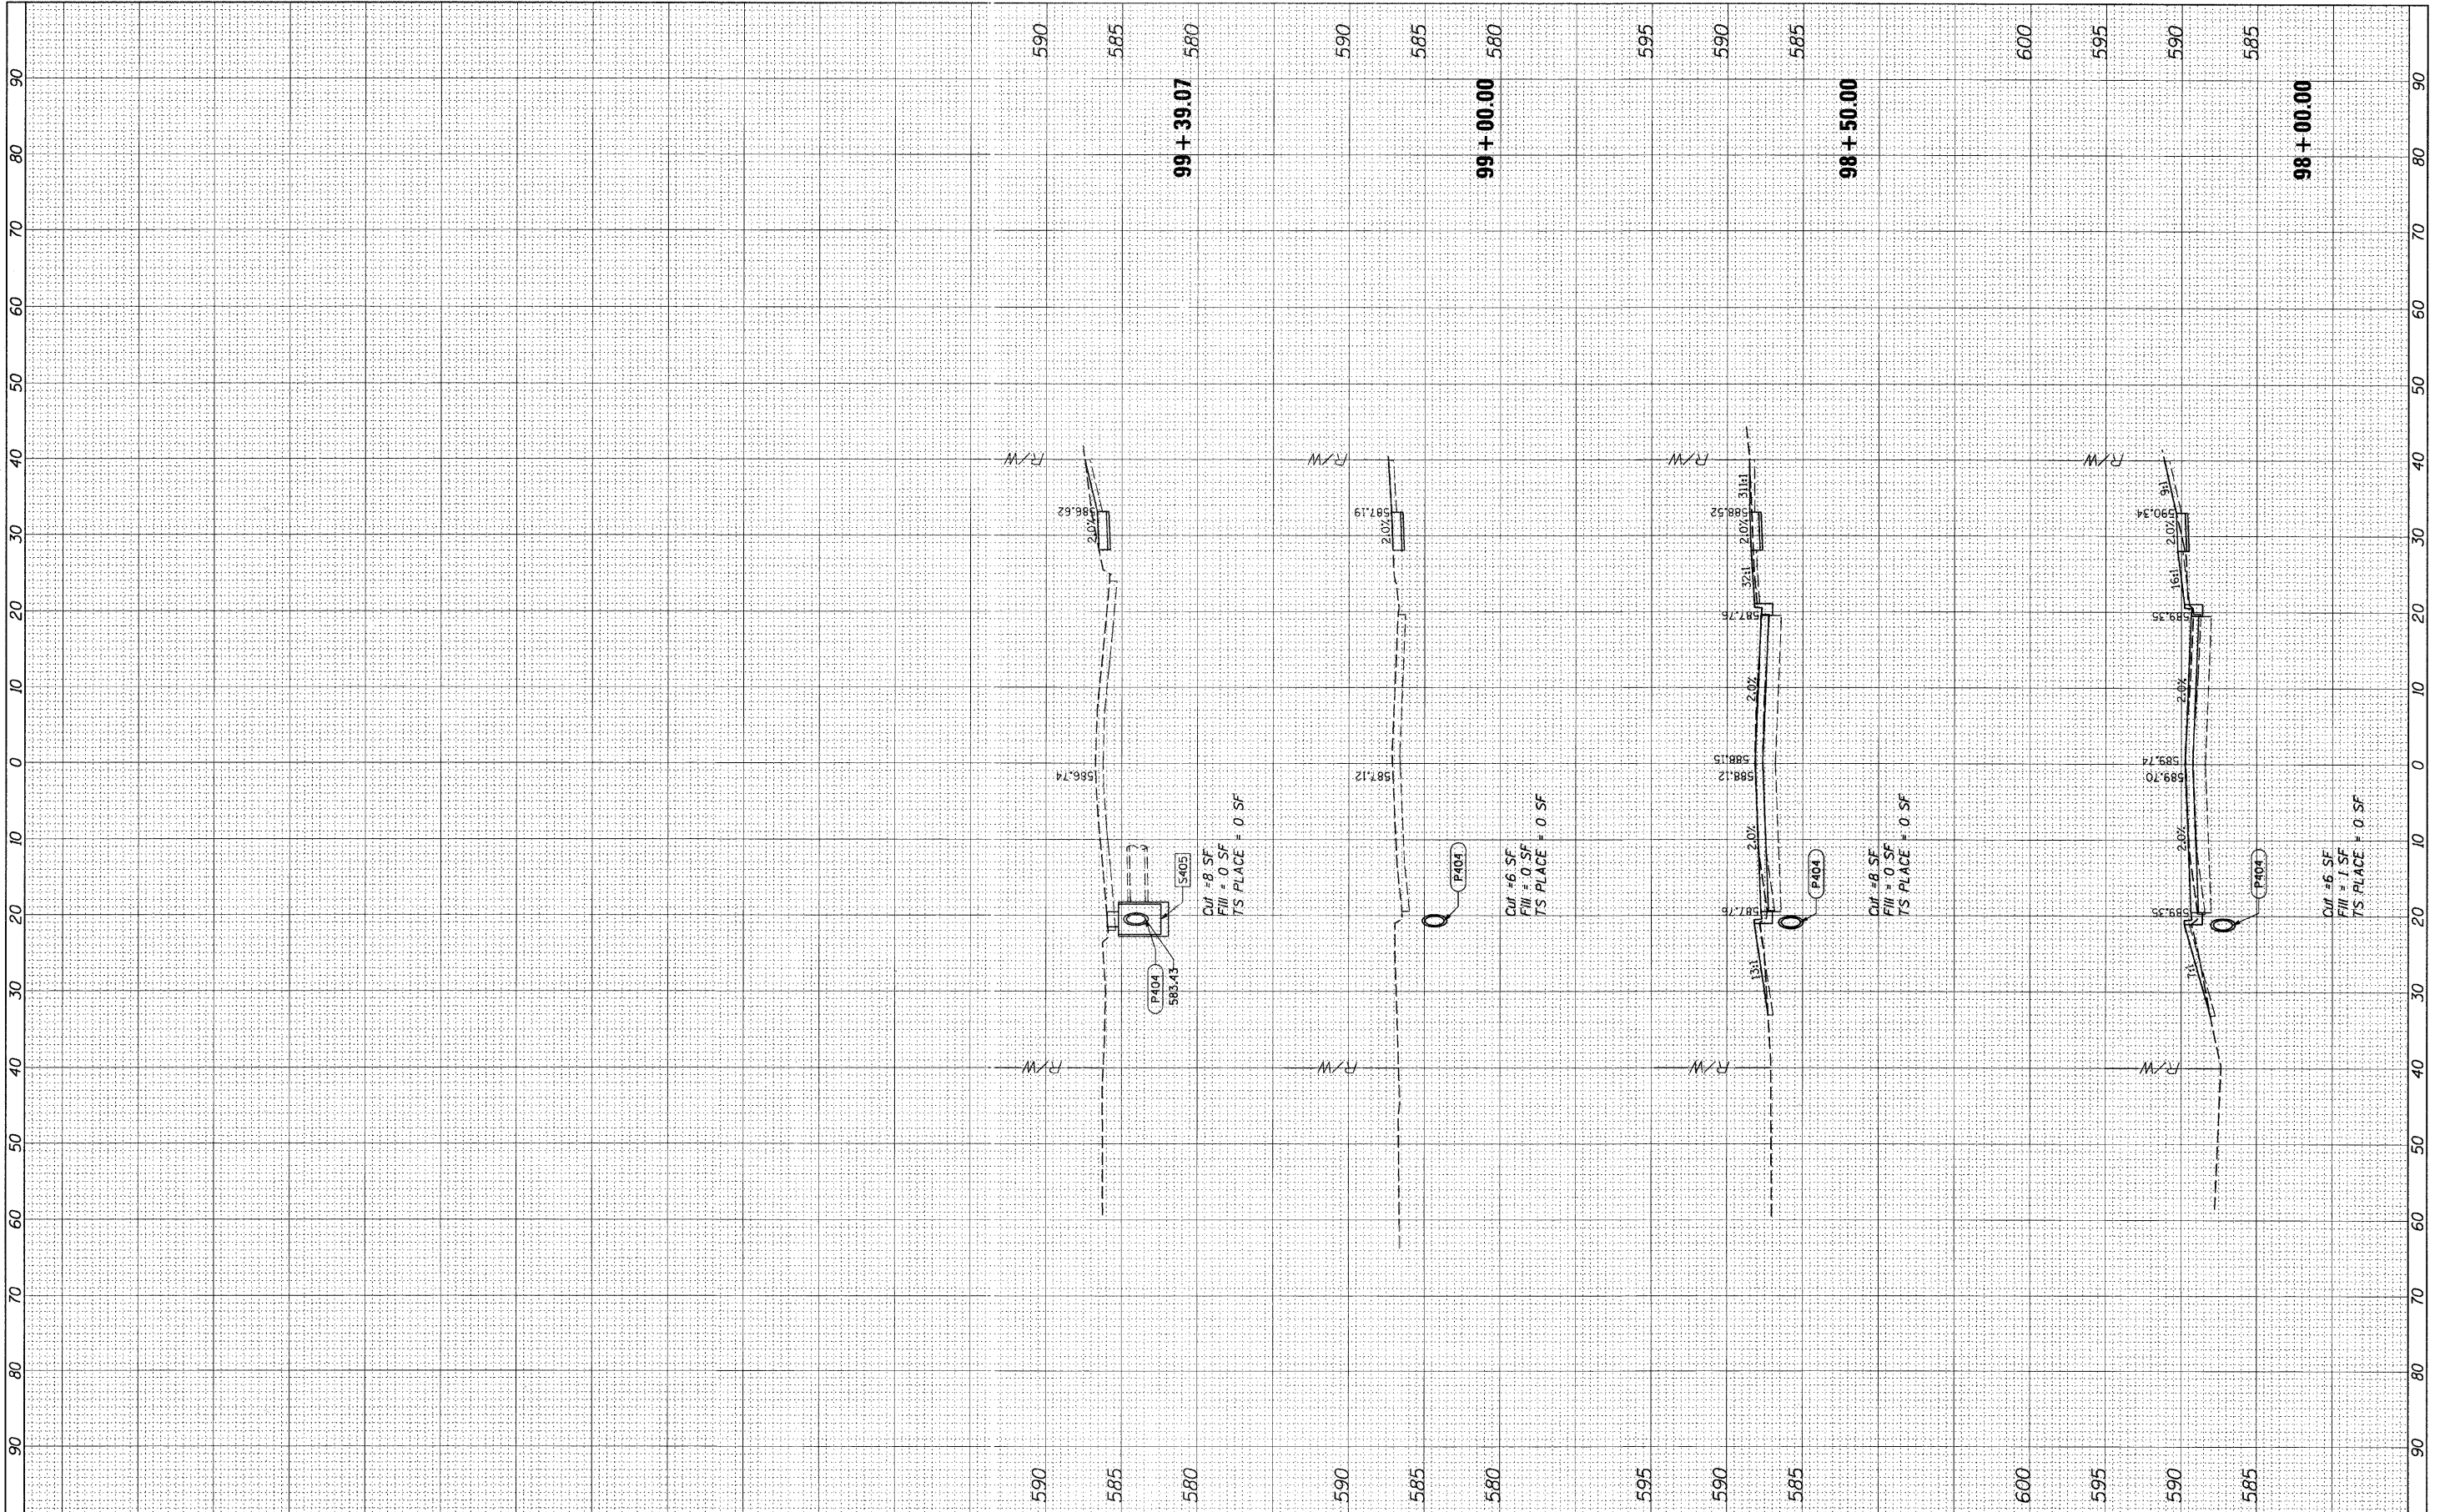

FILE NAME = N:\CRESTHILL\100397\Civil\XS_100397.DGN
 USER NAME = CMCCOLLO
 PLOT SCALE = 10'
 PLOT DATE = 3/25/2011

DESIGNED -	REVISER -
DRAWN -	REVISER -
CHECKED -	REVISER -
DATE -	REVISER -

**STATE OF ILLINOIS
 DEPARTMENT OF TRANSPORTATION**

**CROSS SECTIONS
 CEDARWOOD DRIVE**
 SCALE: 1" = 10' SHEET NO. 9 OF 9 SHEETS STA. 98+00.00 TO STA. 99+39.07

F.A.U. RTE.	SECTION	COUNTY	TOTAL SHEETS	SHEET NO.
328	10-00040-00-PV	WILL	31	28
CONTRACT NO.			ILLINOIS FED. AID PROJECT	