


DATE	
BY	
FINAL SURVEY	
SURVEY	
NOTE BOOK	
NO.	
PLATE	
AREAS CHECKED	

DATE	
BY	
ORIGINAL SURVEY	
SURVEY	
NOTE BOOK	
NO.	
PLATE	
AREAS CHECKED	

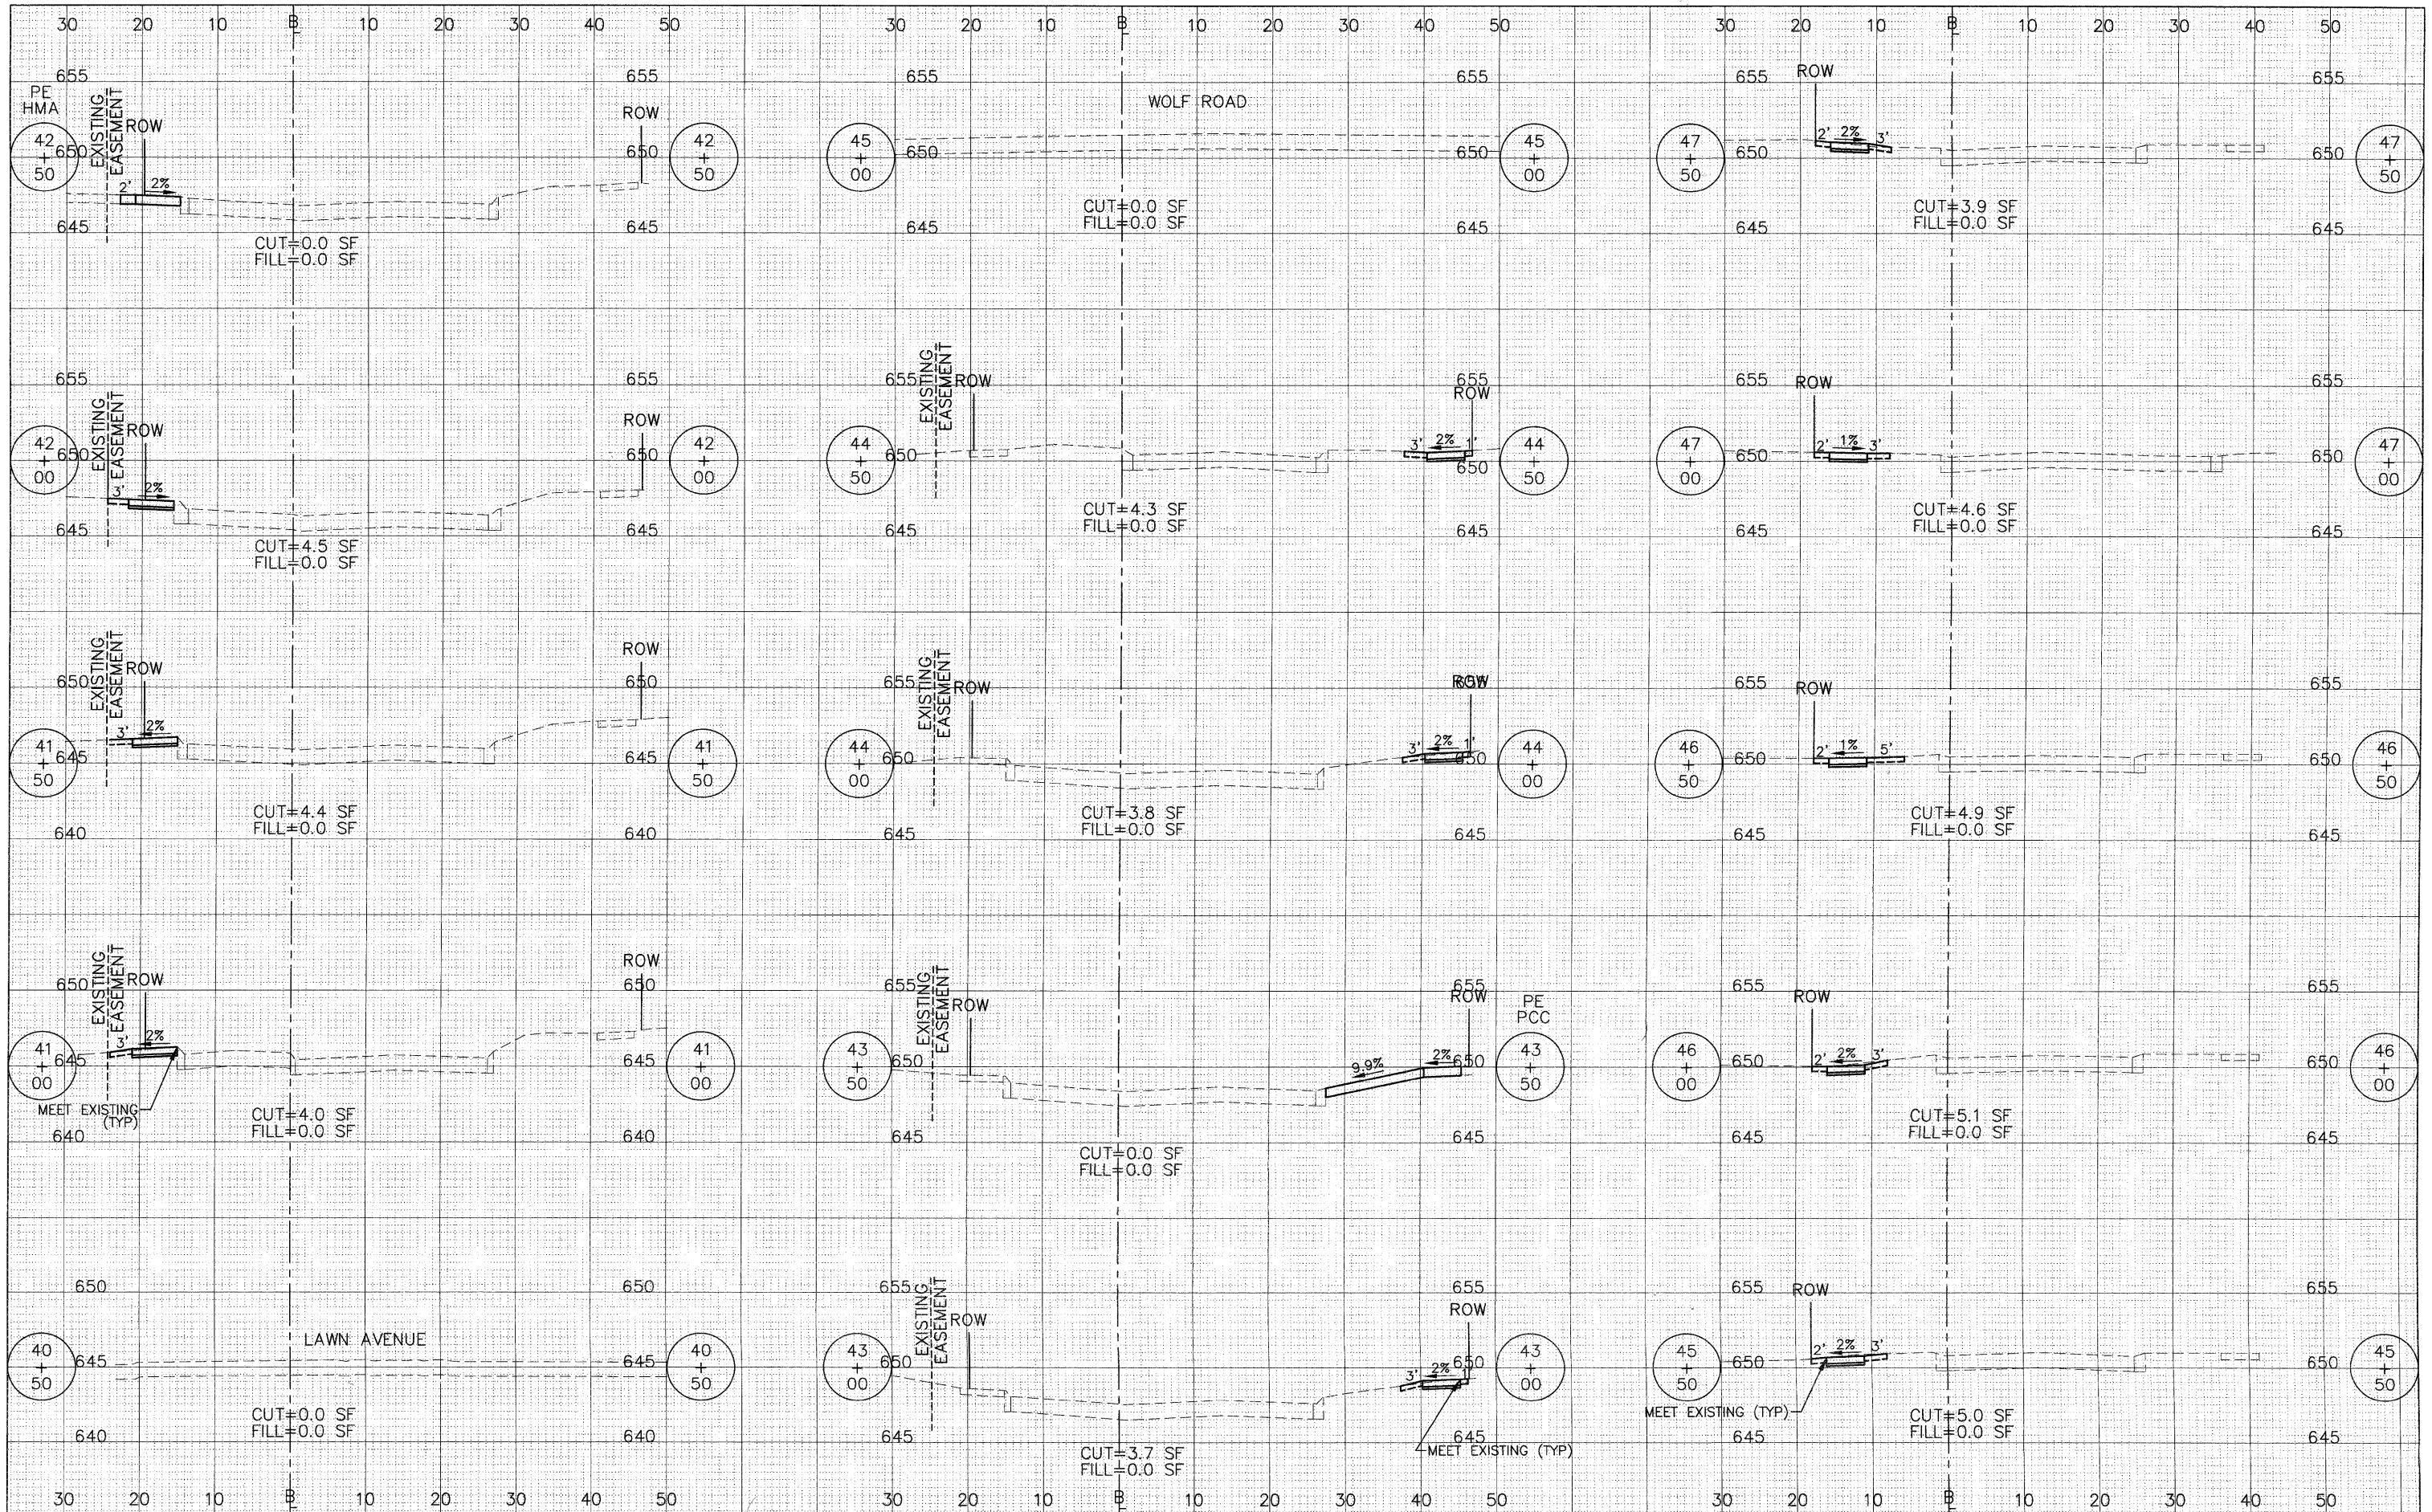

FILE NAME =	USER NAME =	DESIGNED - BDH	REVISED -
		DRAWN - BCD	REVISED -
		CHECKED - BDH	REVISED -
		DATE - 02-09-11	REVISED -

PLLOT SCALE: 1"=10' HOR, 1"=5' VERT.	CHECKED - BDH	REVISED -
PLLOT DATE =	DATE - 02-09-11	REVISED -

**STATE OF ILLINOIS
DEPARTMENT OF TRANSPORTATION**

CROSS SECTIONS 53RD STREET	
1"=10' HOR.	SCALE: 1"=5' VERT.
SHEET NO. 19 OF 25 SHEETS	STA. 40+50 TO STA. 47+50

F.A.U. RTE.	SECTION	COUNTY	TOTAL SHEETS	SHEET NO.
1504	90-00090-00-SW	COOK	25	19
CONTRACT NO. 63596				ILLINOIS FED. AID PROJECT