


DATE	
BY	
FINAL SURVEY	
SURVEY	
NOTE BOOK	
NO.	
PLATE	
TEMPLATE	
AREAS CHECKED	

DATE	
BY	
ORIGINAL SURVEY	
SURVEY	
NOTE BOOK	
NO.	
PLATE	
TEMPLATE	
AREAS CHECKED	

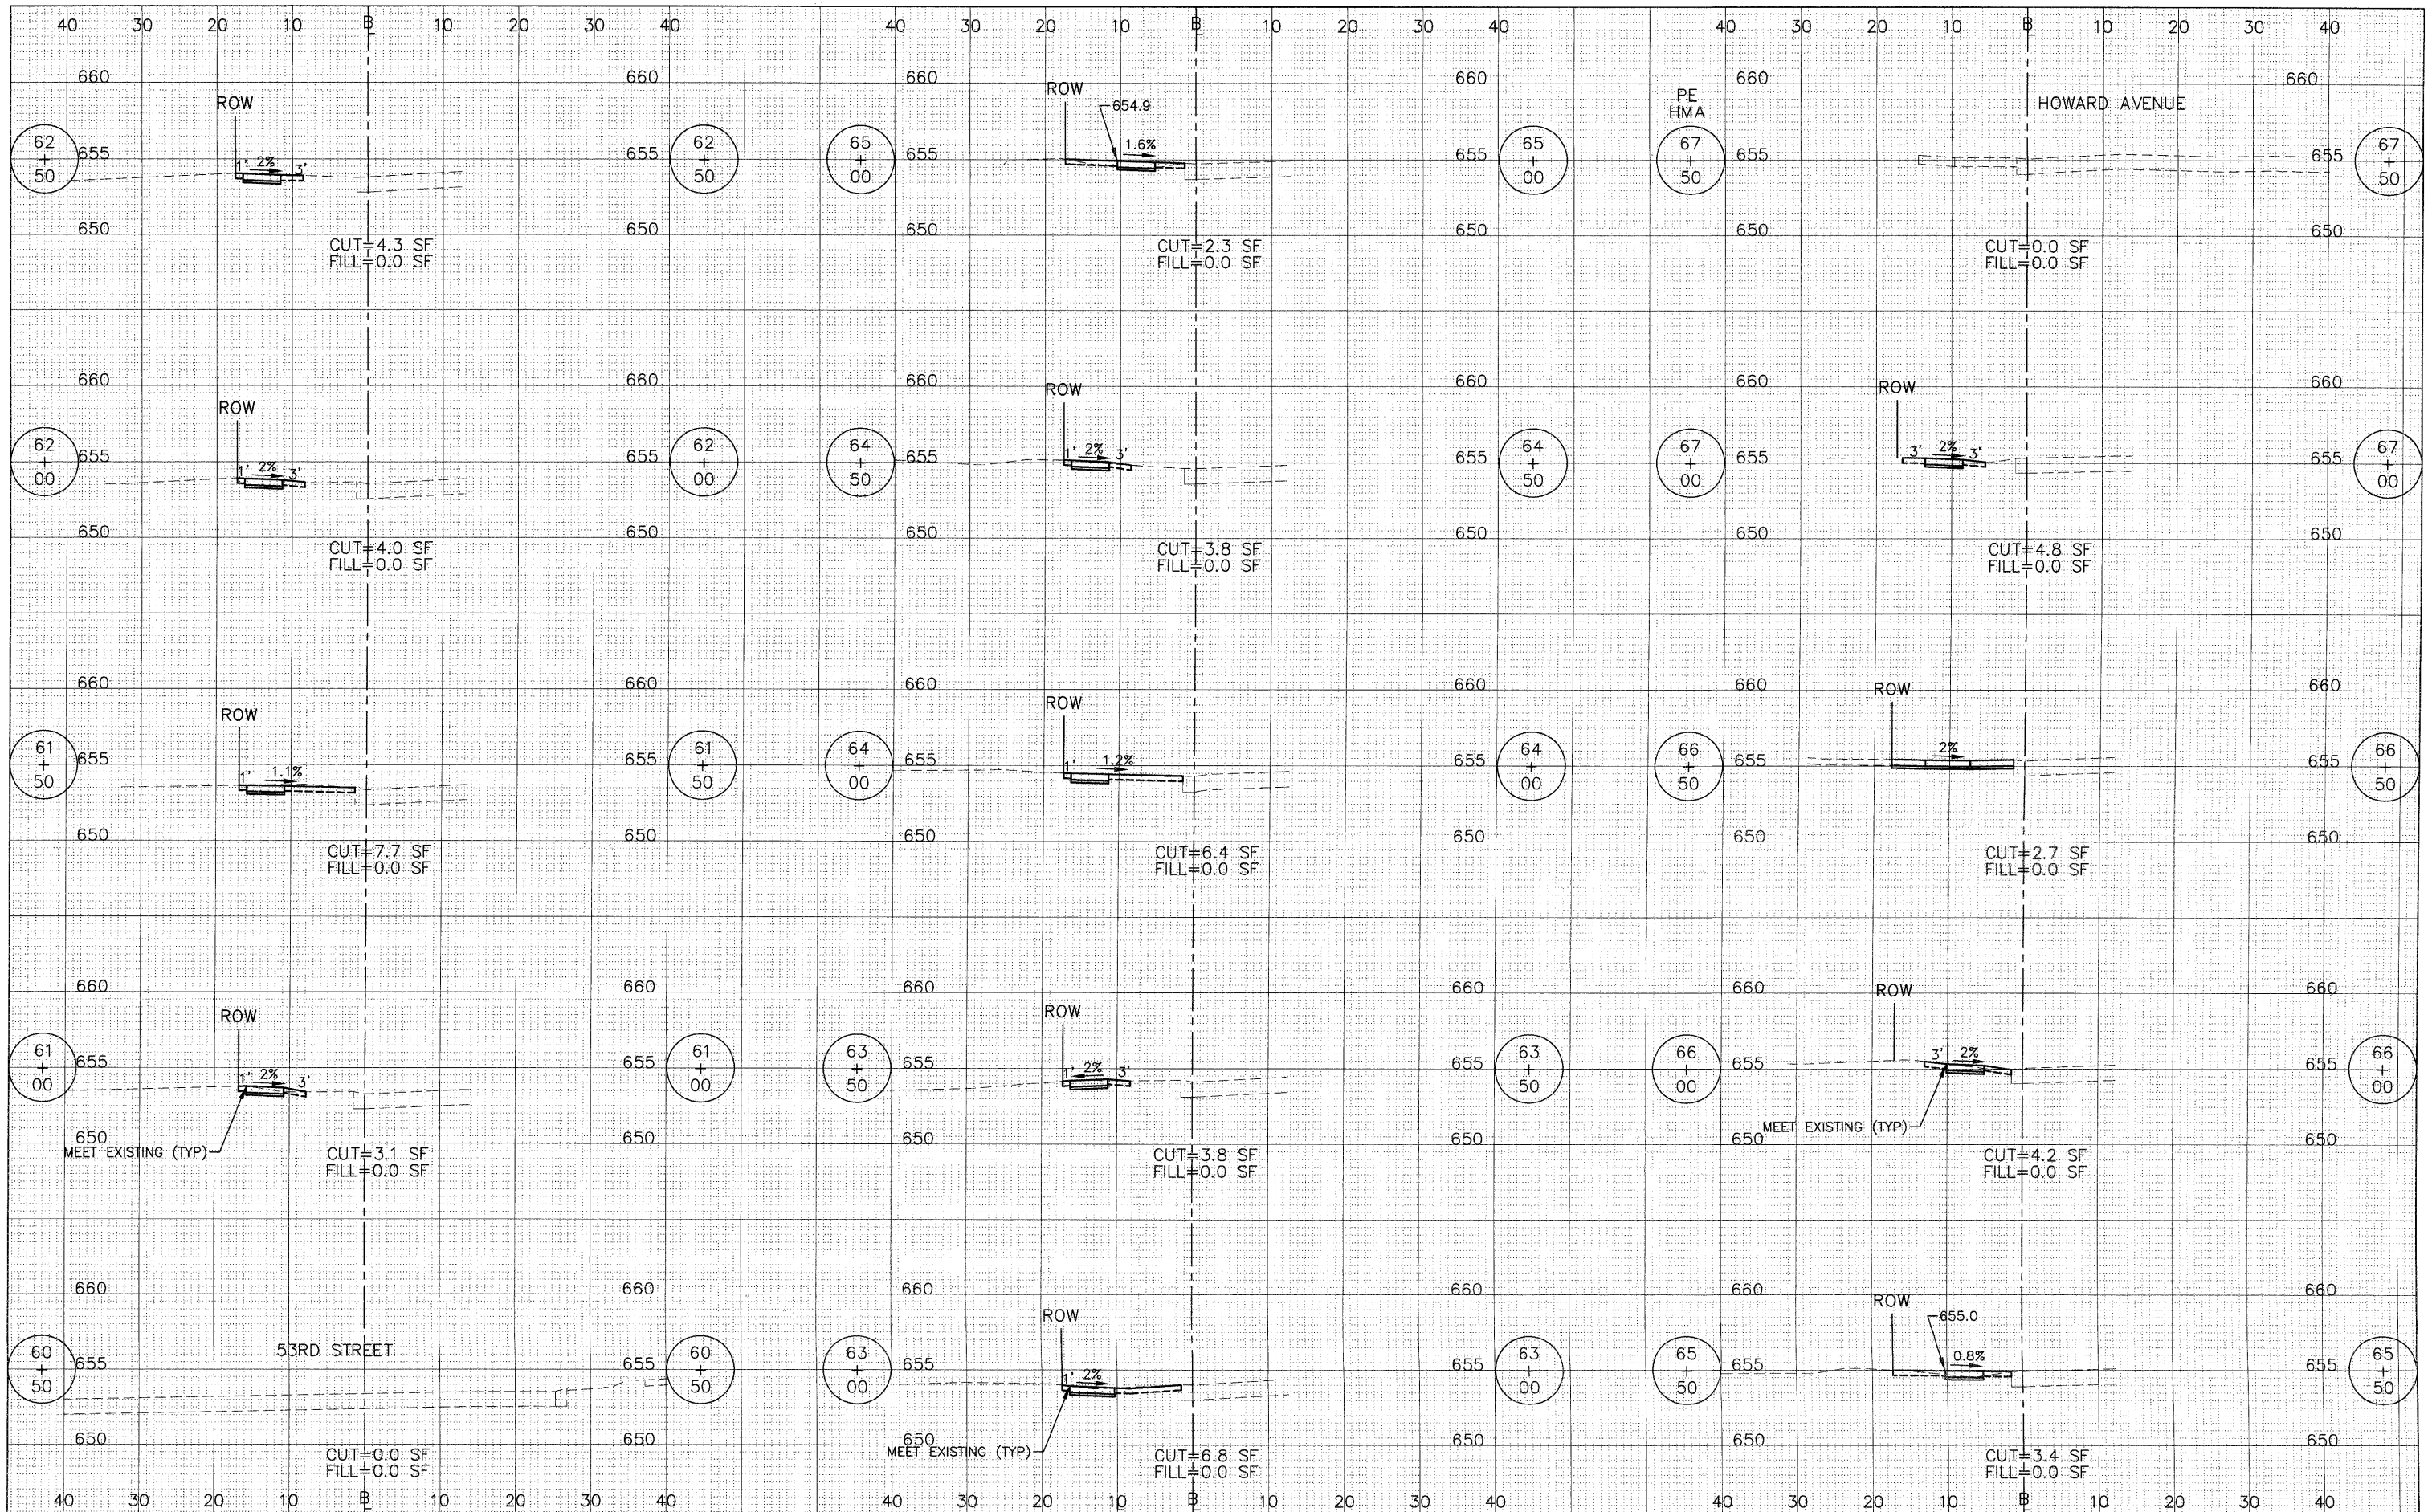

FILE NAME =	USER NAME =	DESIGNED - BDH	REVISED -	<b>STATE OF ILLINOIS DEPARTMENT OF TRANSPORTATION</b>	<b>CROSS SECTIONS CAROLINE AVENUE</b>	F.A.U. RTE.	SECTION	COUNTY	TOTAL SHEETS	SHEET NO.	
		DRAWN - BCD	REVISED -			1504	09-00090-00-SW	COOK	25	21	
		CHECKED - BDH	REVISED -			CONTRACT NO. 63596					
		DATE - 02-09-11	REVISED -			ILLINOIS FED. AID PROJECT					
		PLOT SCALE: 1"=10' HOR, 1"=5' VERT.		1"=10' HOR. SCALE: 1"=5' VERT.		SHEET NO. 21 OF 25 SHEETS		STA. 60+50 TO STA. 67+50			