
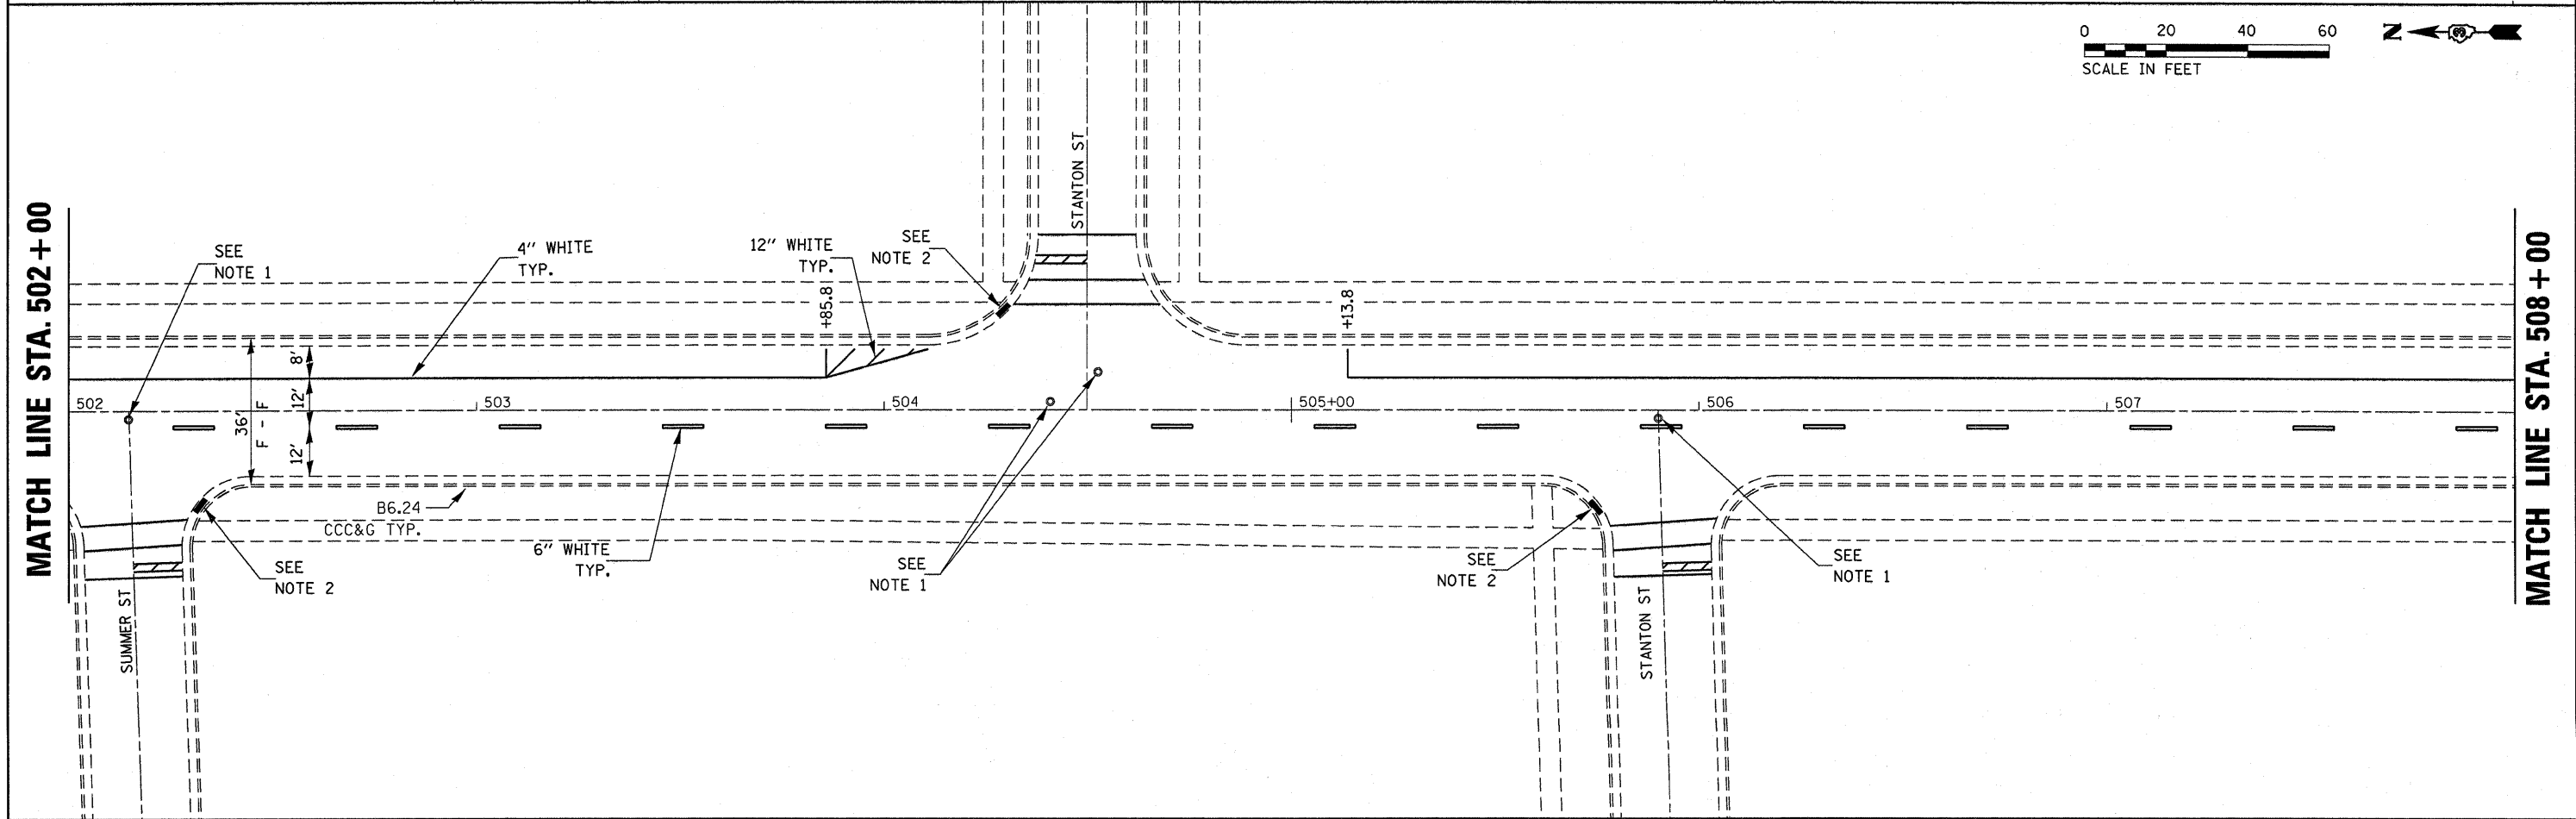


- NOTE 1: MANHOLES TO B ADJUSTED WITH NEW TYPE 1 FRAME, CLOSED LID.
- NOTE 2: INLET TO BE ADJUSTED WITH TYPE 3 FRAME AND GRATE.
- NOTE 3: INLET TO BE ADJUSTED WITH TYPE 11 FRAME AND GRATE.
- NOTE 4: WATER VALVE TO BE ADJUSTED.

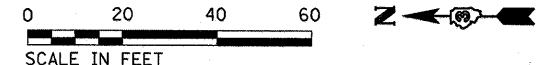

FILE NAME =	USER NAME = wasilewskim	DESIGNED -	REVISED -
ca:\pw\work\p\dot\wasilewskim\ad0248423\3366839-shd-details.DGN		DRAWN -	REVISED -
		CHECKED -	REVISED -
		DATE -	REVISED -
	PLOT SCALE = 28.0000 "/td> <td></td> <td></td>		
	PLOT DATE = Mar 25, 2011 - 03:23:54 PM		

**STATE OF ILLINOIS
DEPARTMENT OF TRANSPORTATION**

**IL. RTE. 23 - PARK ST.
PAVEMENT MARKING**

SCALE: SHEET NO. OF SHEETS STA. TO STA.

F.A.P. RTE.	SECTION	COUNTY	TOTAL SHEETS	SHEET NO.
68	(52,99,100)RS-3, (37R)RS-2	*	50	34
* LASALLE & LIVINGSTON			CONTRACT NO. 66839	
ILLINOIS FED. AID PROJECT				