
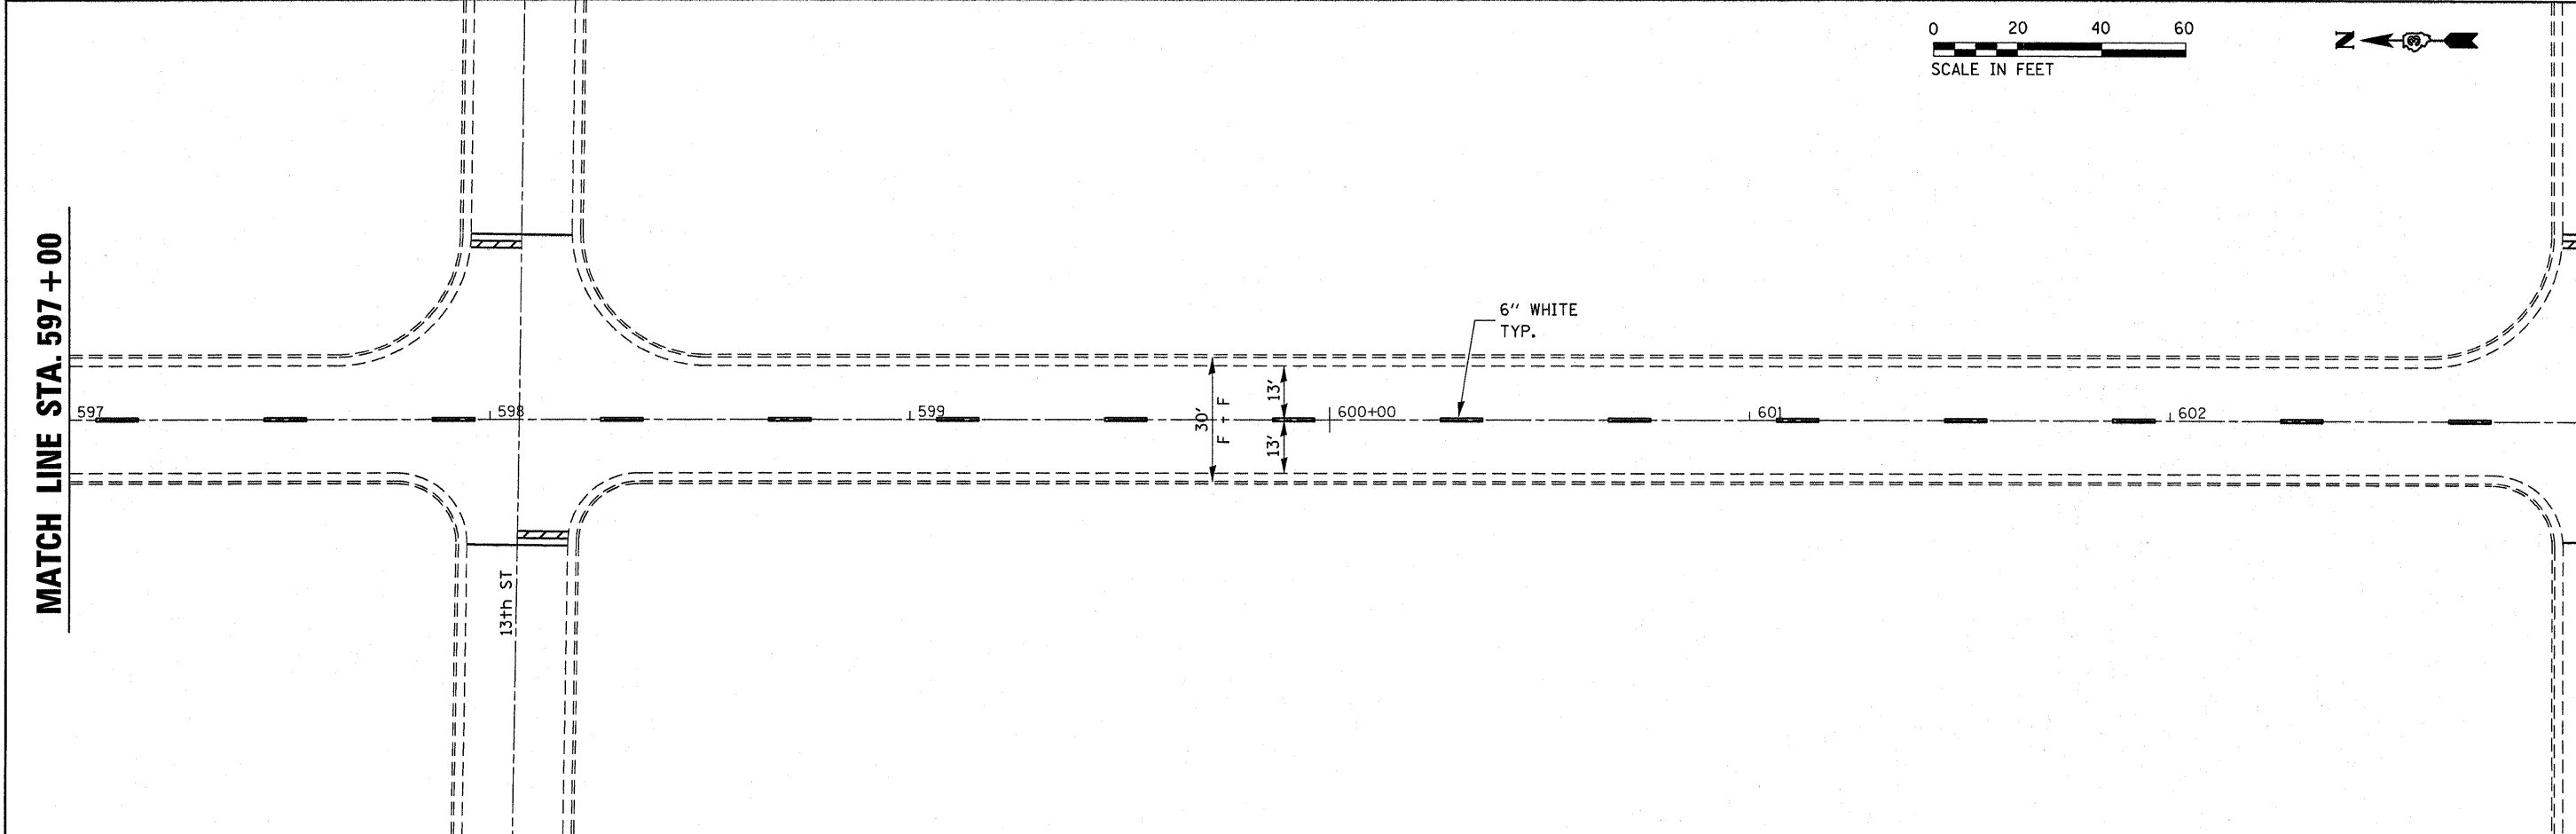


MATCH LINE STA. 597 + 00

- NOTE 1: MANHOLES TO B ADJUSTED WITH NEW TYPE 1 FRAME, CLOSED LID.
- NOTE 2: INLET TO BE ADJUSTED WITH TYPE 3 FRAME AND GRATE.
- NOTE 3: INLET TO BE ADJUSTED WITH TYPE 11 FRAME AND GRATE.
- NOTE 4: WATER VALVE TO BE ADJUSTED.

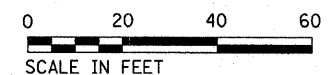

MATCH LINE STA. 597 + 00

MATCH LINE STA. 603 + 00

FILE NAME =	USER NAME = wosilewski	DESIGNED -	REVISED -	STATE OF ILLINOIS DEPARTMENT OF TRANSPORTATION	IL. RTE. 23 - PARK ST. PAVEMENT MARKING	F.A.P. RTE.	SECTION	COUNTY	TOTAL SHEETS	SHEET NO.	
ct:\pw_work\pwwork\wosilewski\d0248423	0366839-ahd-detail.dgn	DRAWN -	REVISED -			68	(52,99,100)RS-3, (37)RS-2	*	50	42	
	PLOT SCALE = 20.0000' / IN.	CHECKED -	REVISED -			SCALE: SHEET NO. OF SHEETS STA. TO STA.		* LASALLE & LIVINGSTON		CONTRACT NO. 66839	
	PLOT DATE = Mar 28, 2011 - 07:22:26 AM	DATE -	REVISED -			ILLINOIS FED. AID PROJECT					