


PAVEMENT MARKING						
	SHORT				RAISED	
	TERM	THERMO	THERMO	THERMO	RAISED	REFLECT
LOCATION	PAVT	PLASTIC	PLASTIC	PLASTIC	REFLECT	MARK
	MARK	4 IN	6 IN	8 IN	MARK	REM
	FOOT	FOOT	FOOT	FOOT	EACH	EACH
EASTBOUND DL		14780		2000		
EASTBOUND PL		4400				
WESTBOUND DL		17760		4000		
WESTBOUND PL		8130				
EASTBOUND CL	1868		4670		467	467
WESTBOUND CL	2520		6298		630	630
TOTALS	4,388	45,070	10,968	6,000	1,097	1,097

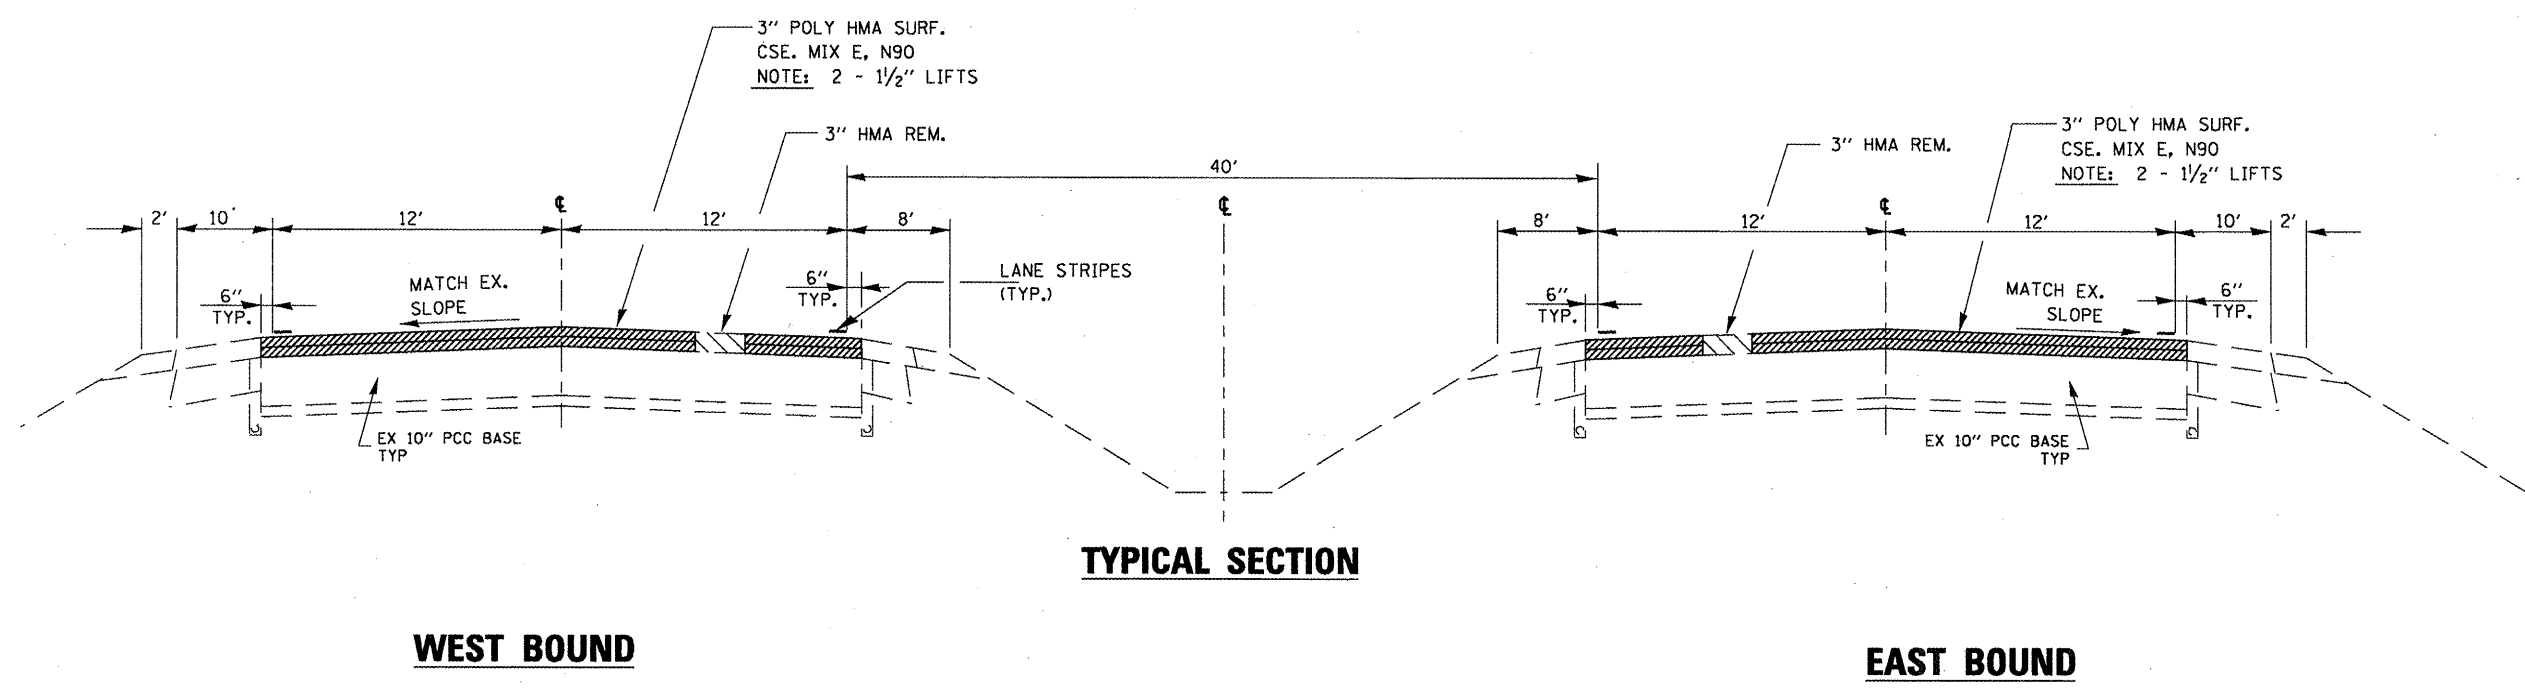

MIX DESIGN					
MIX	PG GRADE	DESIGN AIR VOIDS	MIX COMPOSITION	FRICTION AGG.	DENSITY CONTROL SHOULDER
POLYMERIZED HMA SURFACE	SBS/PG 70-22	4.0% @ N90	IL 12.5 OR IL 9.5	MIXTURE E	CORES