



TYPICAL PAVEMENT MARKINGS

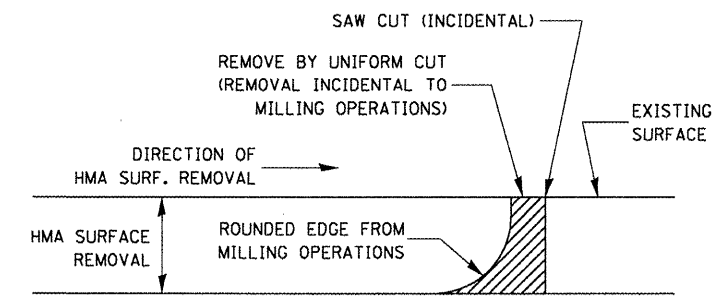

NOTE:
 WHEN MILLING OPERATIONS PRODUCE A ROUNDED EDGE, THEN A SAW CUT SHALL BE USED TO MANUFACTURE A PERPENDICULAR EDGE AS SHOWN IN THE DETAIL. THE ENGINEER SHALL BE THE SOLE JUDGE CONCERNING THE USE OF THIS DETAIL.

HMA DETAIL AT BUTT JOINTS

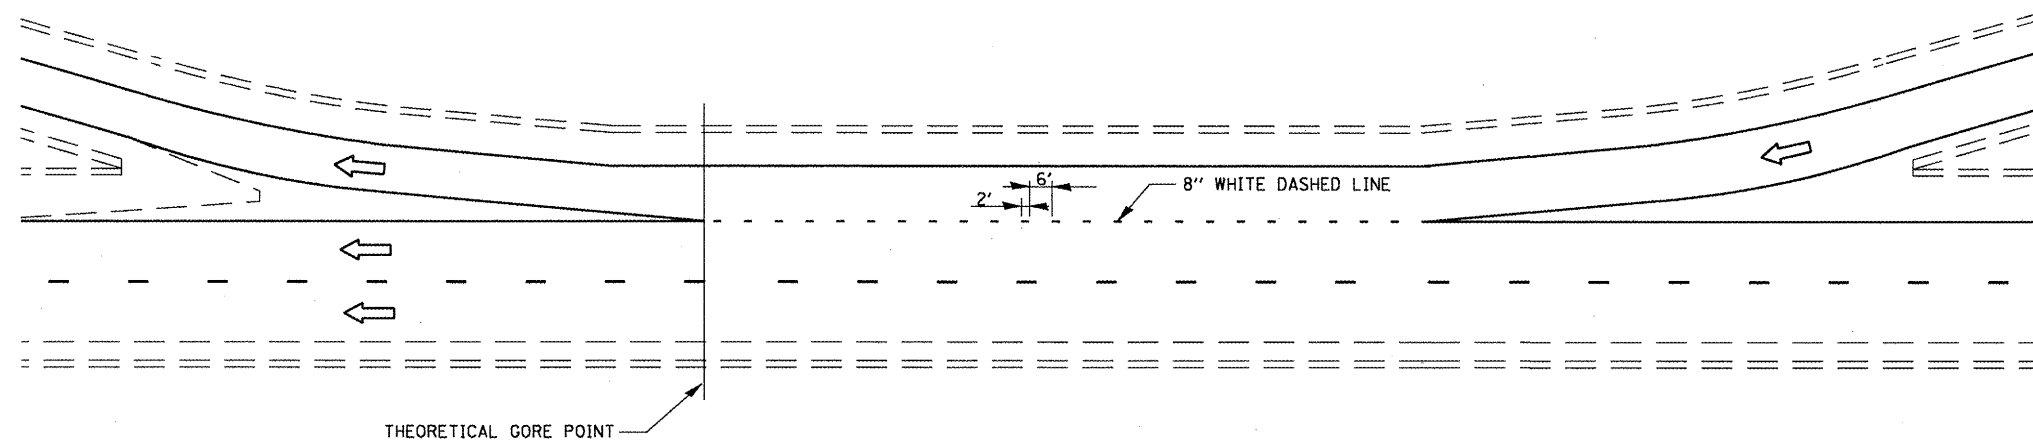

TYPICAL CLOVERLEAF LOOP RAMP MARKINGS

FILE NAME =	USER NAME = waslewskim	DESIGNED -	REVISED -	STATE OF ILLINOIS DEPARTMENT OF TRANSPORTATION	DETAILS				F.A. RTE.	SECTION	COUNTY	TOTAL SHEETS	SHEET NO.		
c:\pw_work\pwidot\waslewskim\d0250269\	0366810-sht-details.DGN	DRAWN -	REVISED -		SCALE:	SHEET NO.	OF	SHEETS	STA.	TO STA.	80	*	LASALLE	6	5
	PLOT SCALE = 100.0000' / IN.	CHECKED -	REVISED -								*	D3 INTERMITTENT RS 2012-1	CONTRACT NO. 66B10		
	PLOT DATE = Mar 11, 2011 - 11:53:26 AM	DATE -	REVISED -									ILLINOIS FED. AID PROJECT			